



ROOF PLAN - NORTH BLDG.
 SCALE: 1/16" = 1'-0"

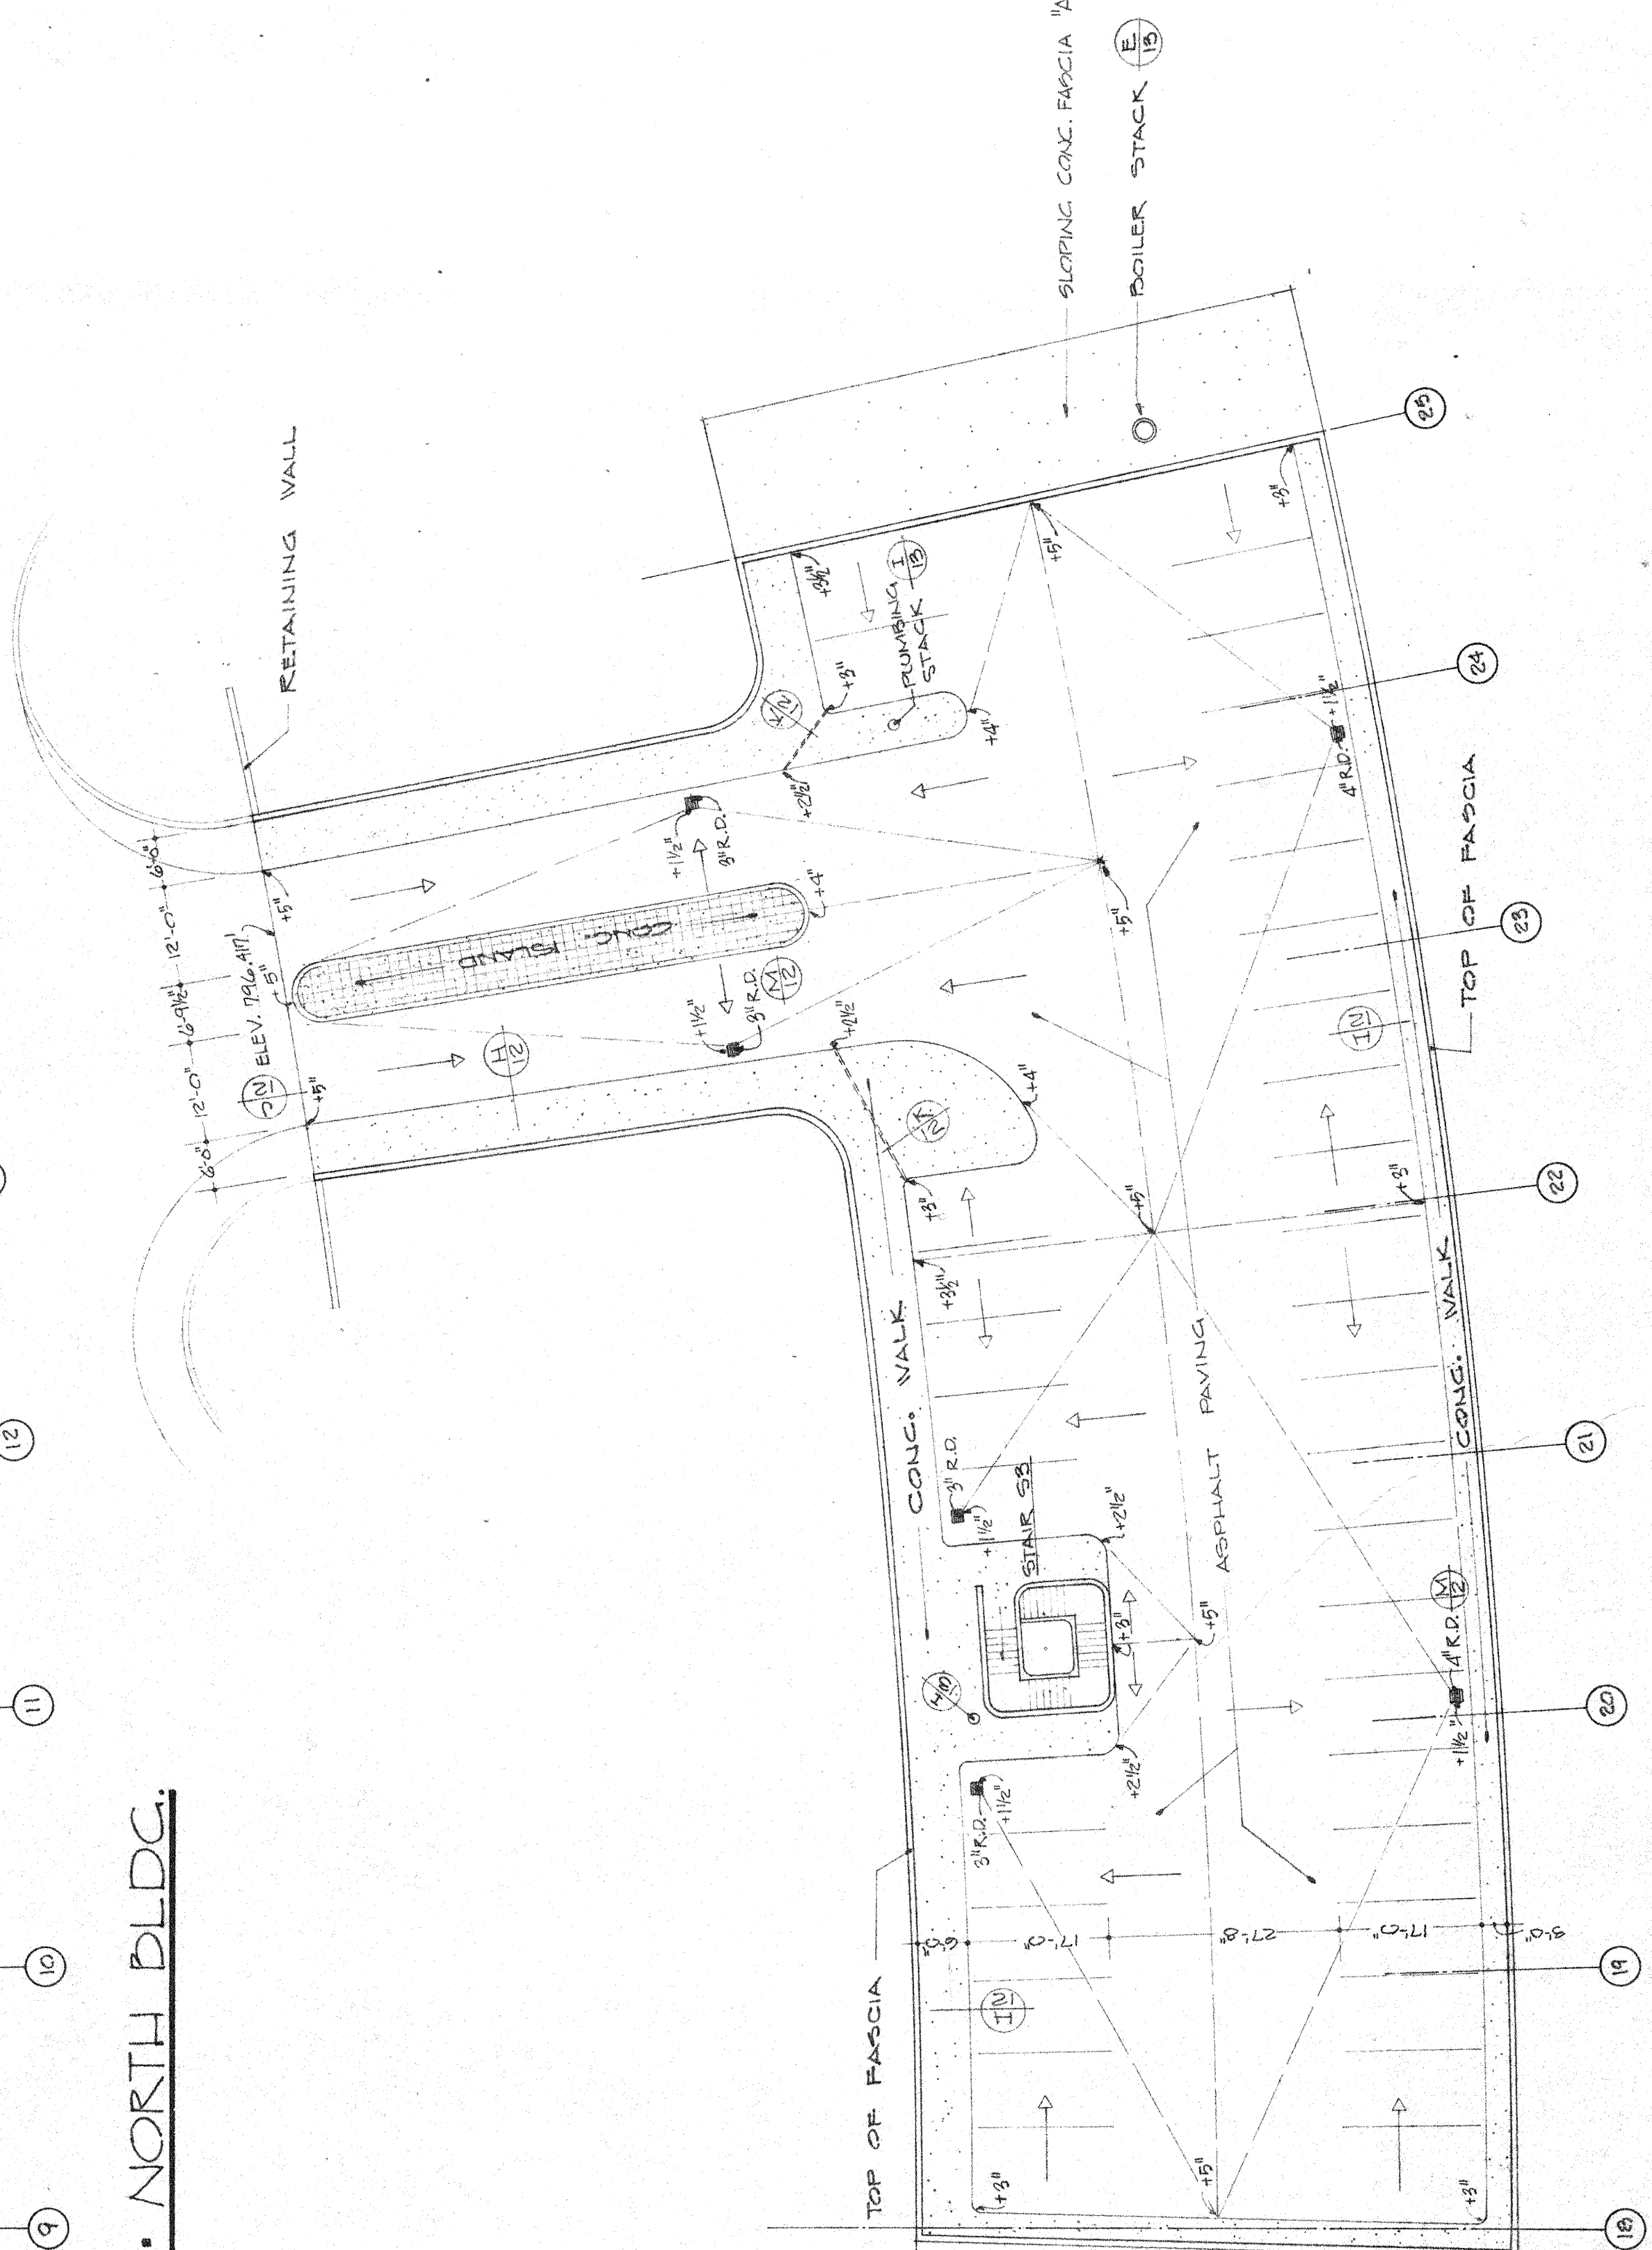

ROOF PLAN - SOUTH BLDG.
 SCALE: 1/16" = 1'-0"

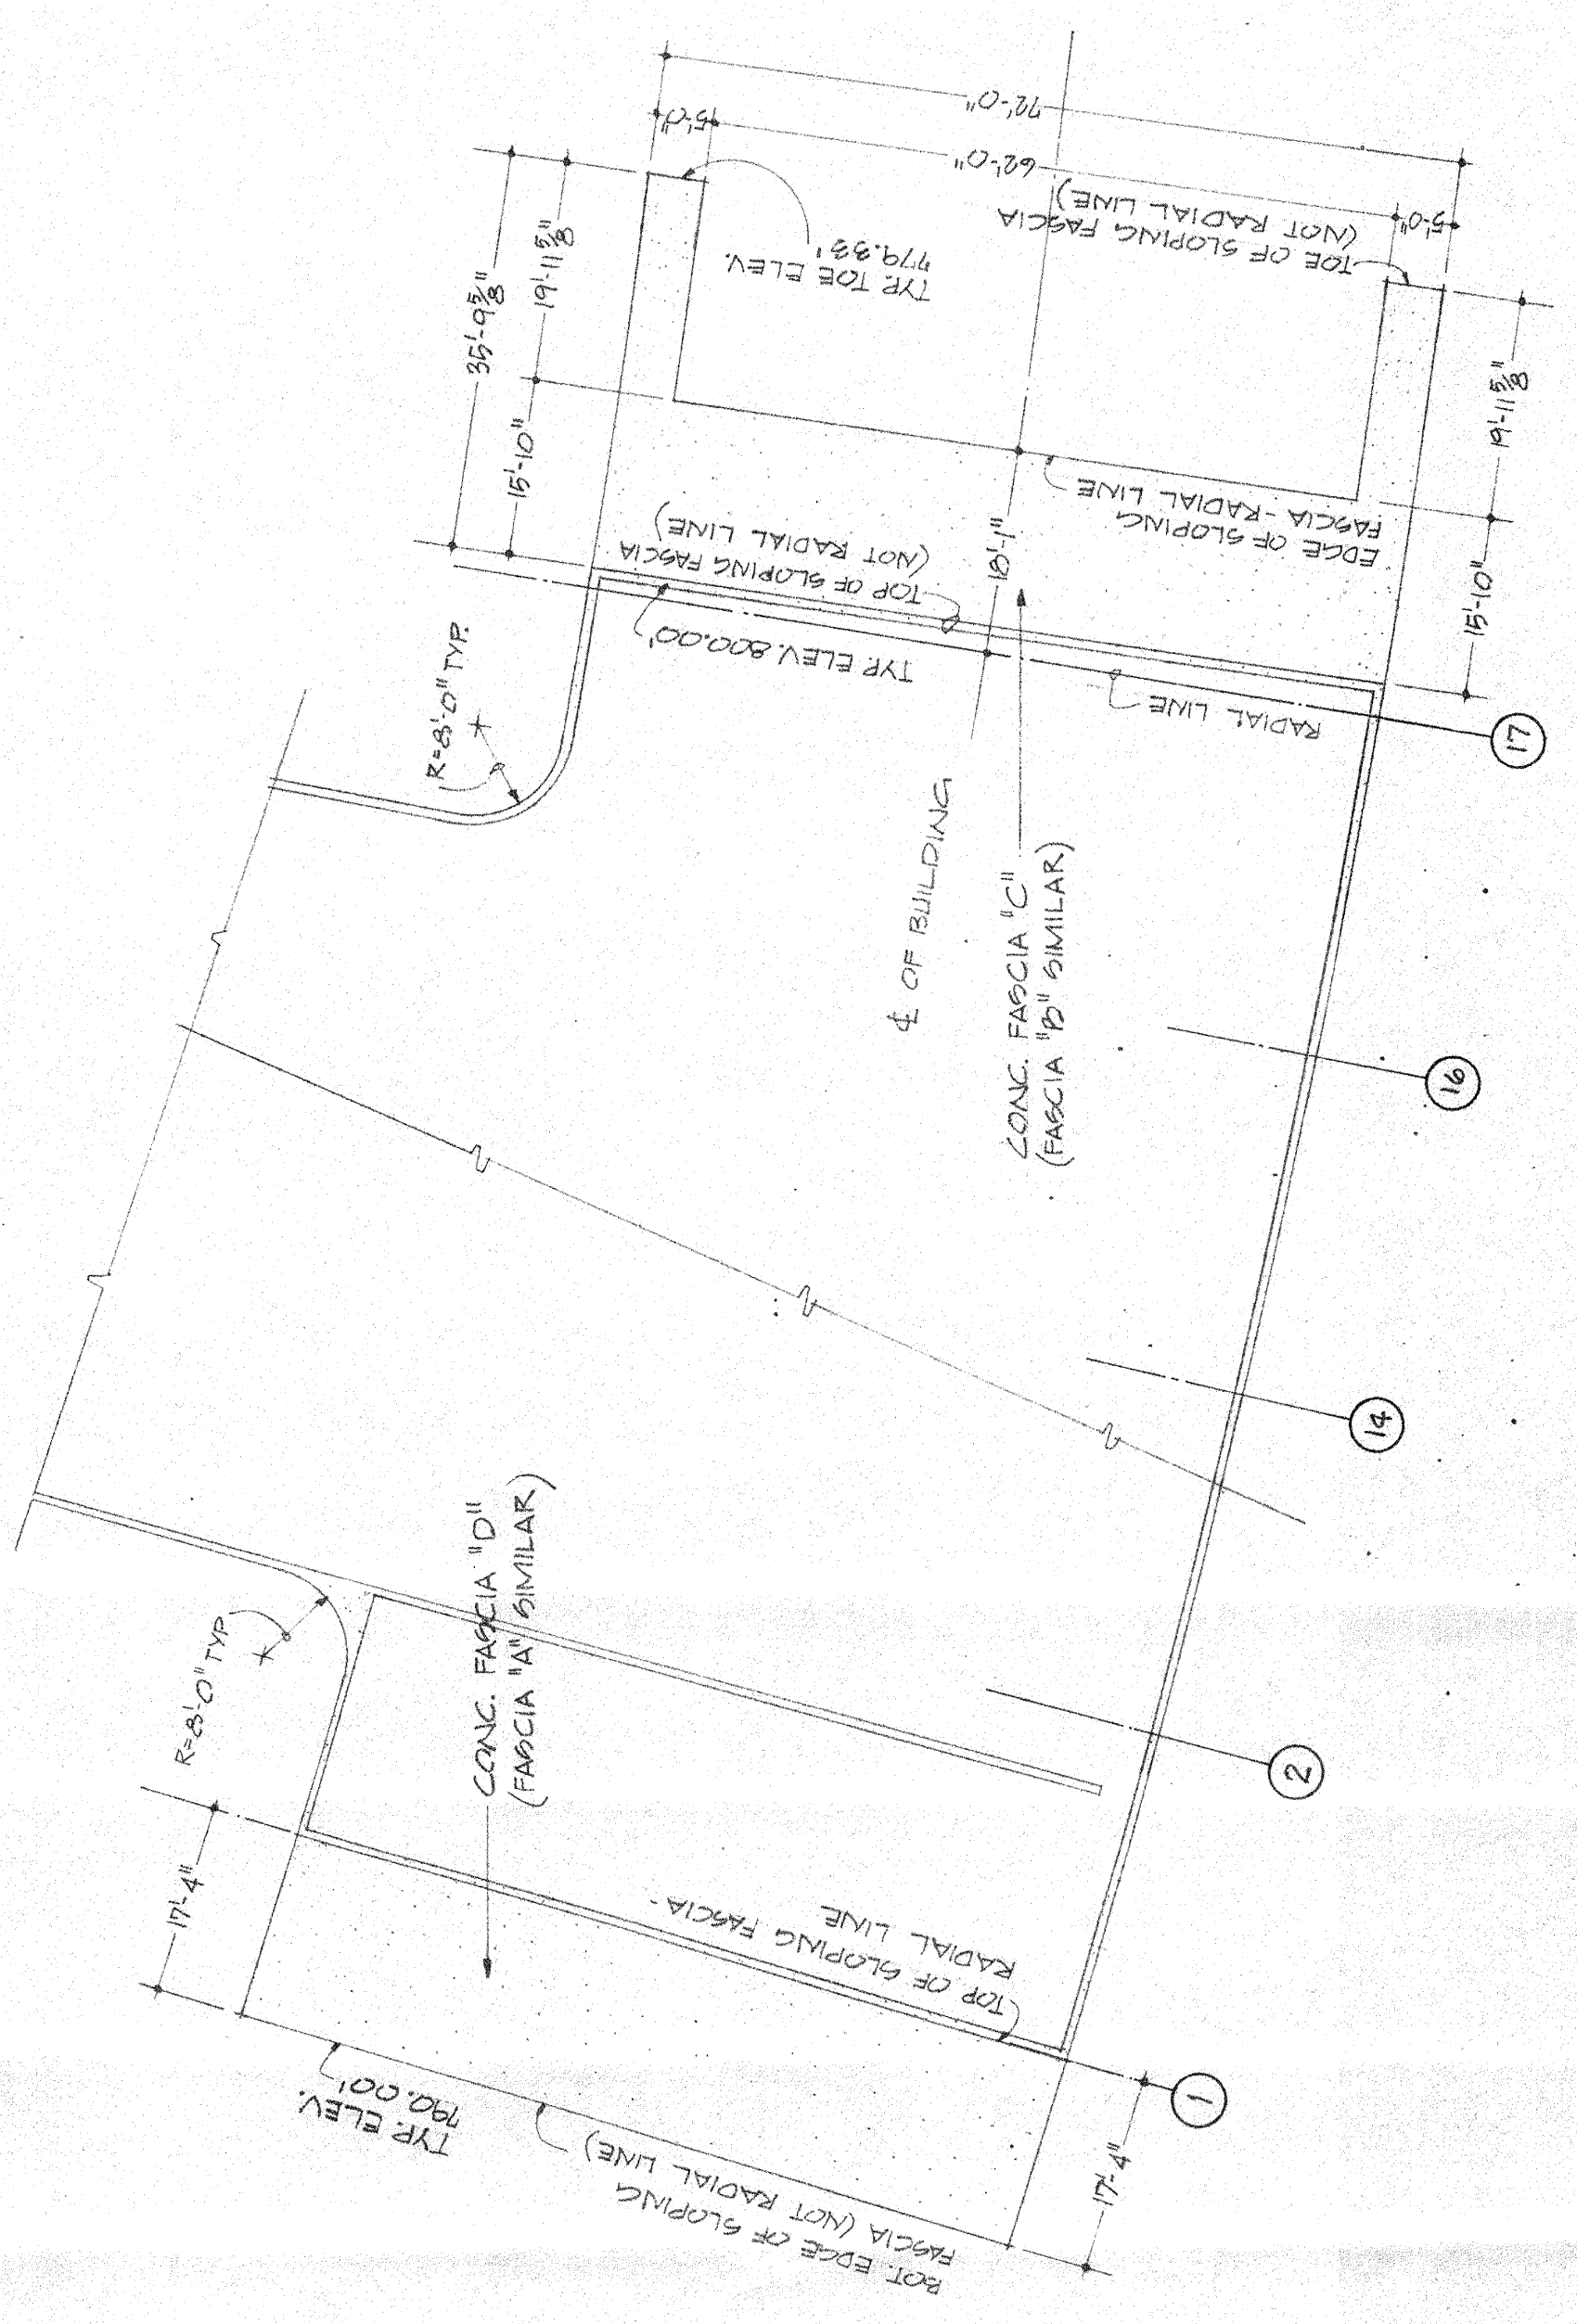

DIMENSIONING PLAN FOR SLOPING CONCRETE FASCIA
 SCALE: 1/16" = 1'-0"

REVISIONS:
 R.M.H.