
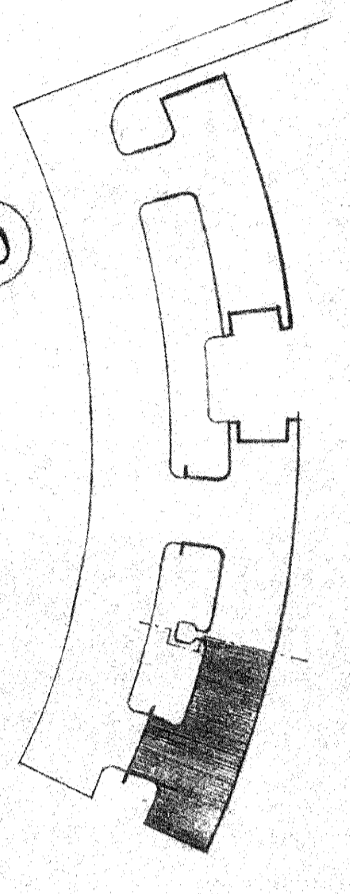


NOTES:
 1. FOR SLAB SCHEDULE SEE SHEET S-18, & DET. S-19
 2. FOR BEAM SCHEDULE SEE SHEETS S-12, S-13, S-24
 3. FOR ROOF CONCRETE FILL AND ASPHALT PAVING SEE SHEET A-9
 4. FOR LOCATION & SIZE OF OPENINGS, SEE ARCH. & MECH. DWGS

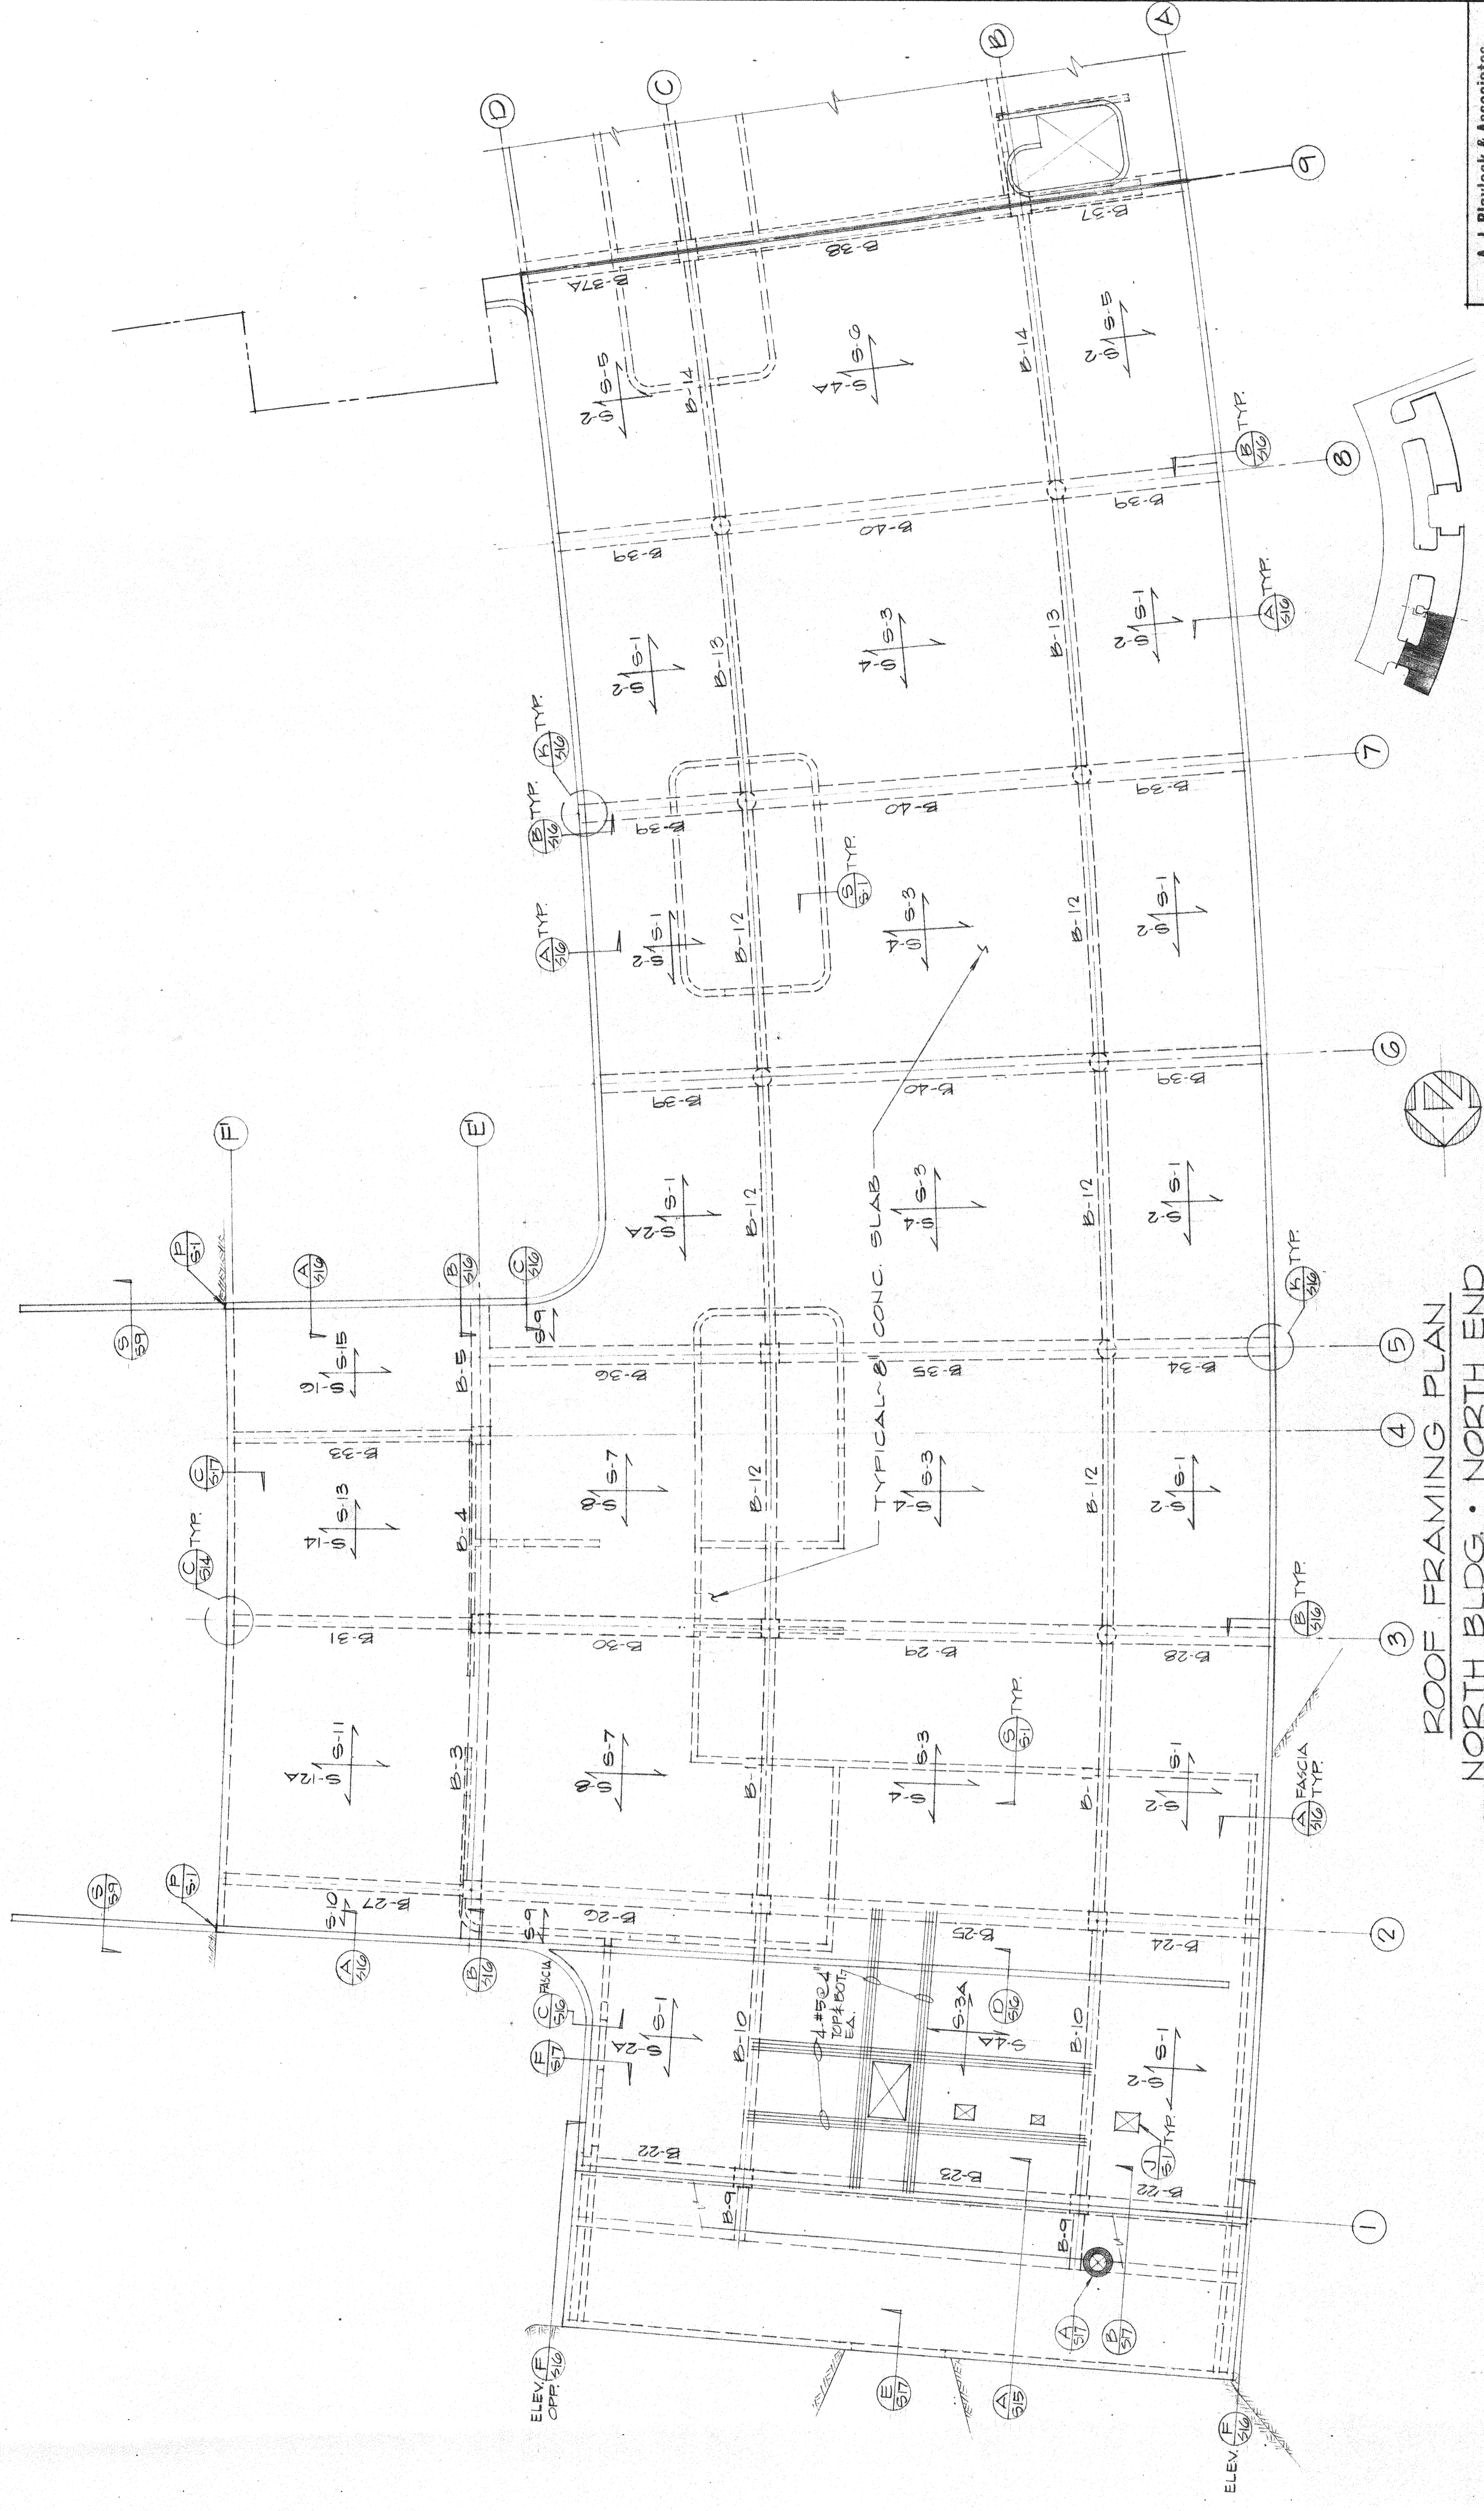

ROOF FRAMING PLAN
 NORTH BLDG. NORTH END

SCALE: 1/8"=1'-0"

A. J. Blaylock & Associates
 ARCHITECTS
 10000 WILSON AVENUE, SUITE 100
 THOUSAND OAKS, CALIFORNIA 91320
 TEL: 714/471-1111