
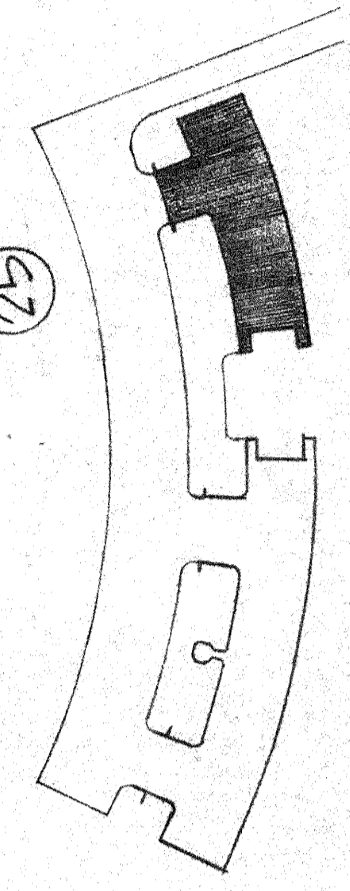


A. J. Blaylock & Associates  
 STRUCTURAL ENGINEERS  
 11111 Blaylock

NOTES:  
 1. FOR SLAB SCHEDULE SEE SHEET S-15 & DETAIL S-15  
 2. FOR BEAM SCHEDULE SEE SHEETS S-12, S-13, S-14  
 3. FOR ROOF CONCRETE FILL AND ASPHALT PAVING SEE SHEET A-9  
 4. FOR LOCATION & SIZE OF OPENINGS, SEE ARCH. & MECH. DINGS

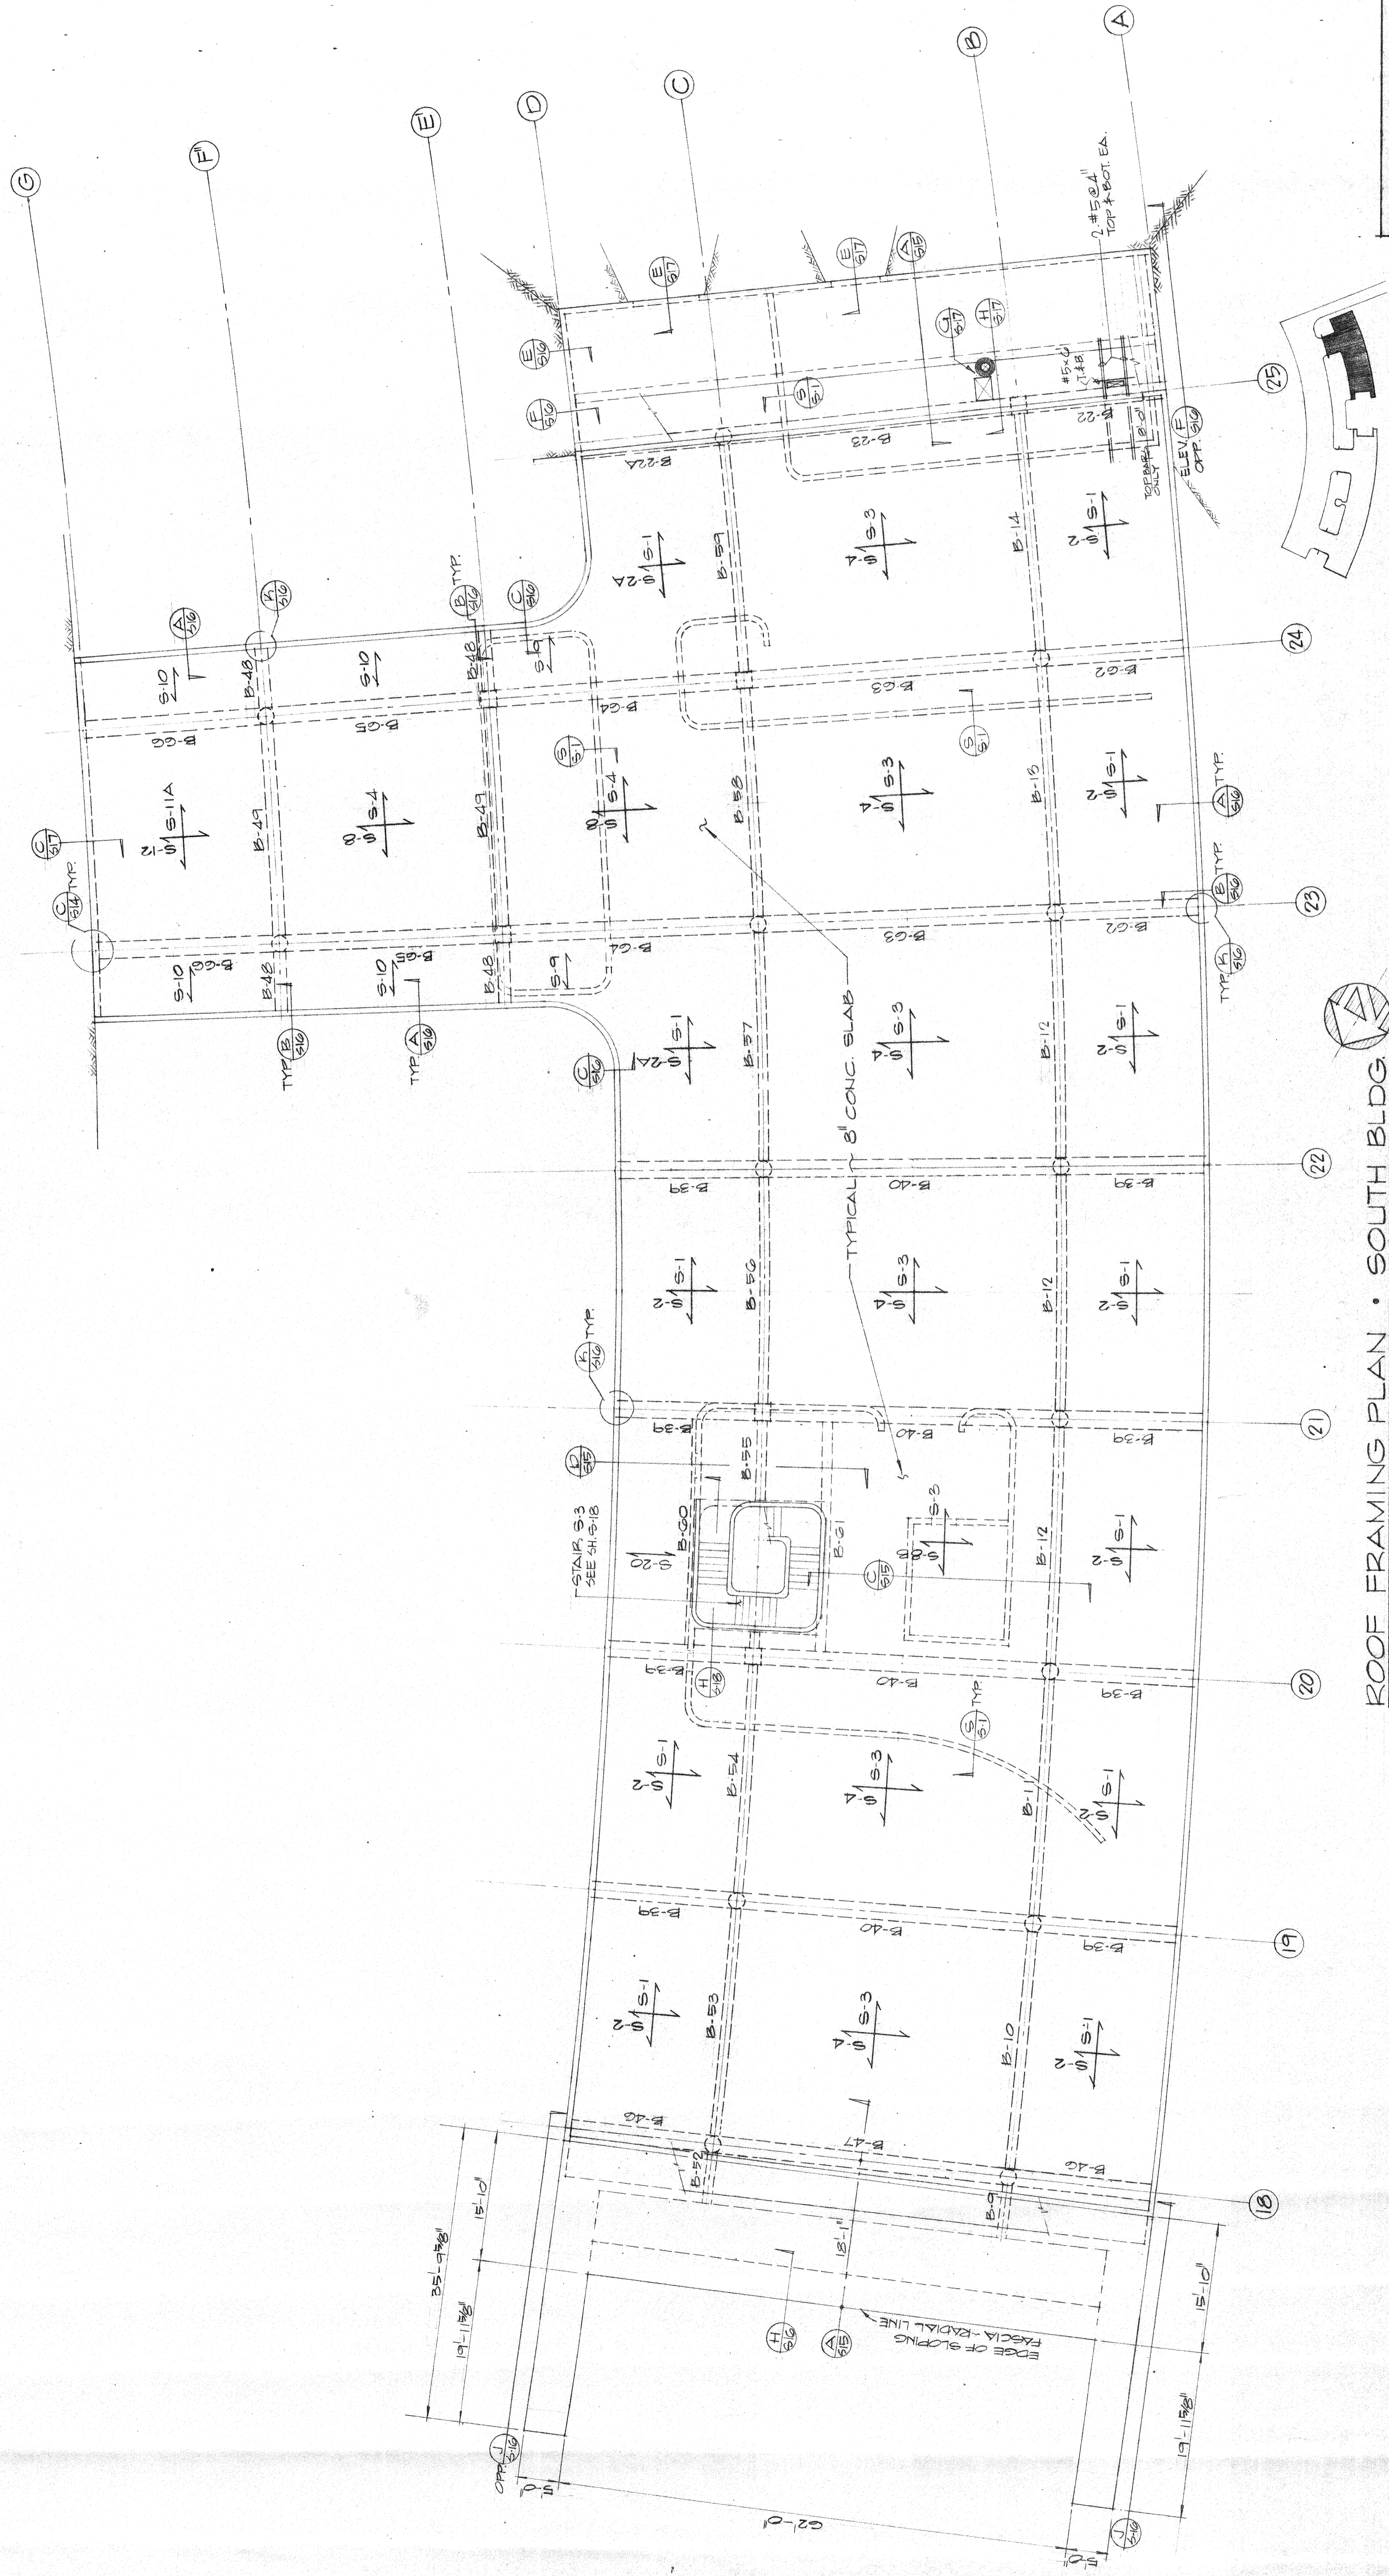

ROOF FRAMING PLAN - SOUTH BLDG.

SCALE: 1/8" = 1'-0"