





WEST ELEVATION - NORTH BLDG. "A"
 SCALE: 1/8" = 1'-0"

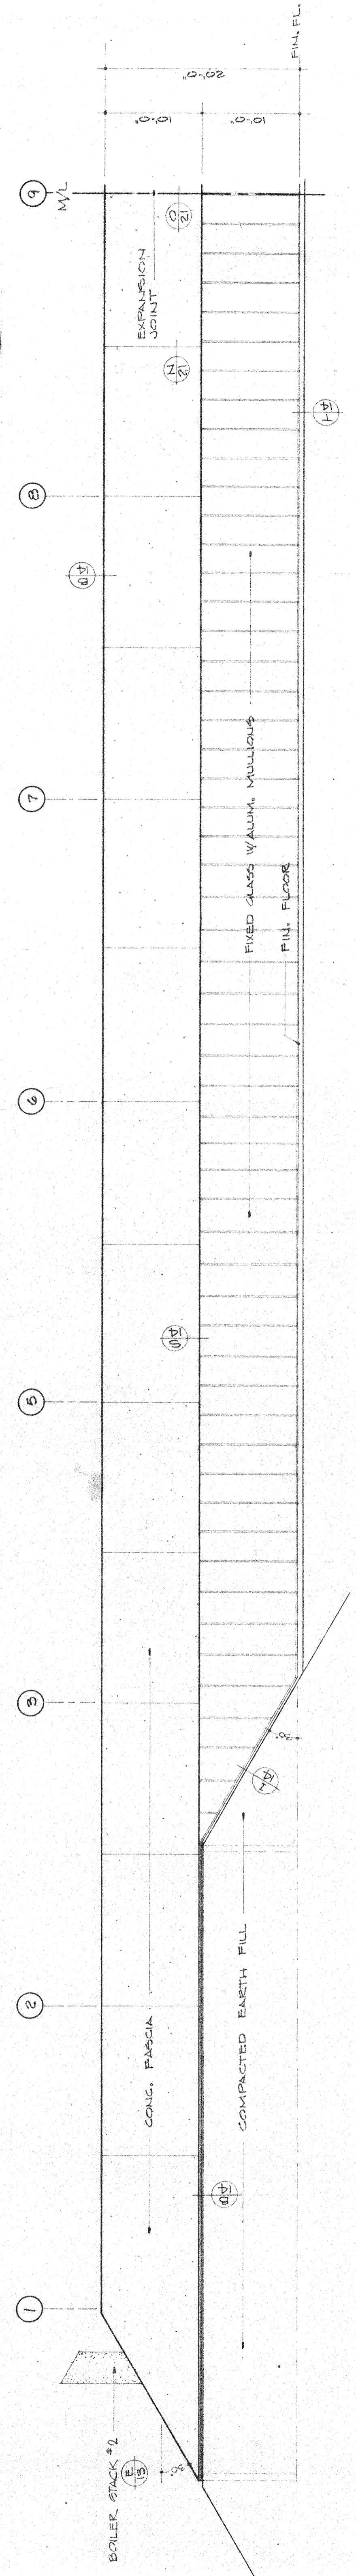

WEST ELEVATION - NORTH BLDG. "B"
 SCALE: 1/8" = 1'-0"

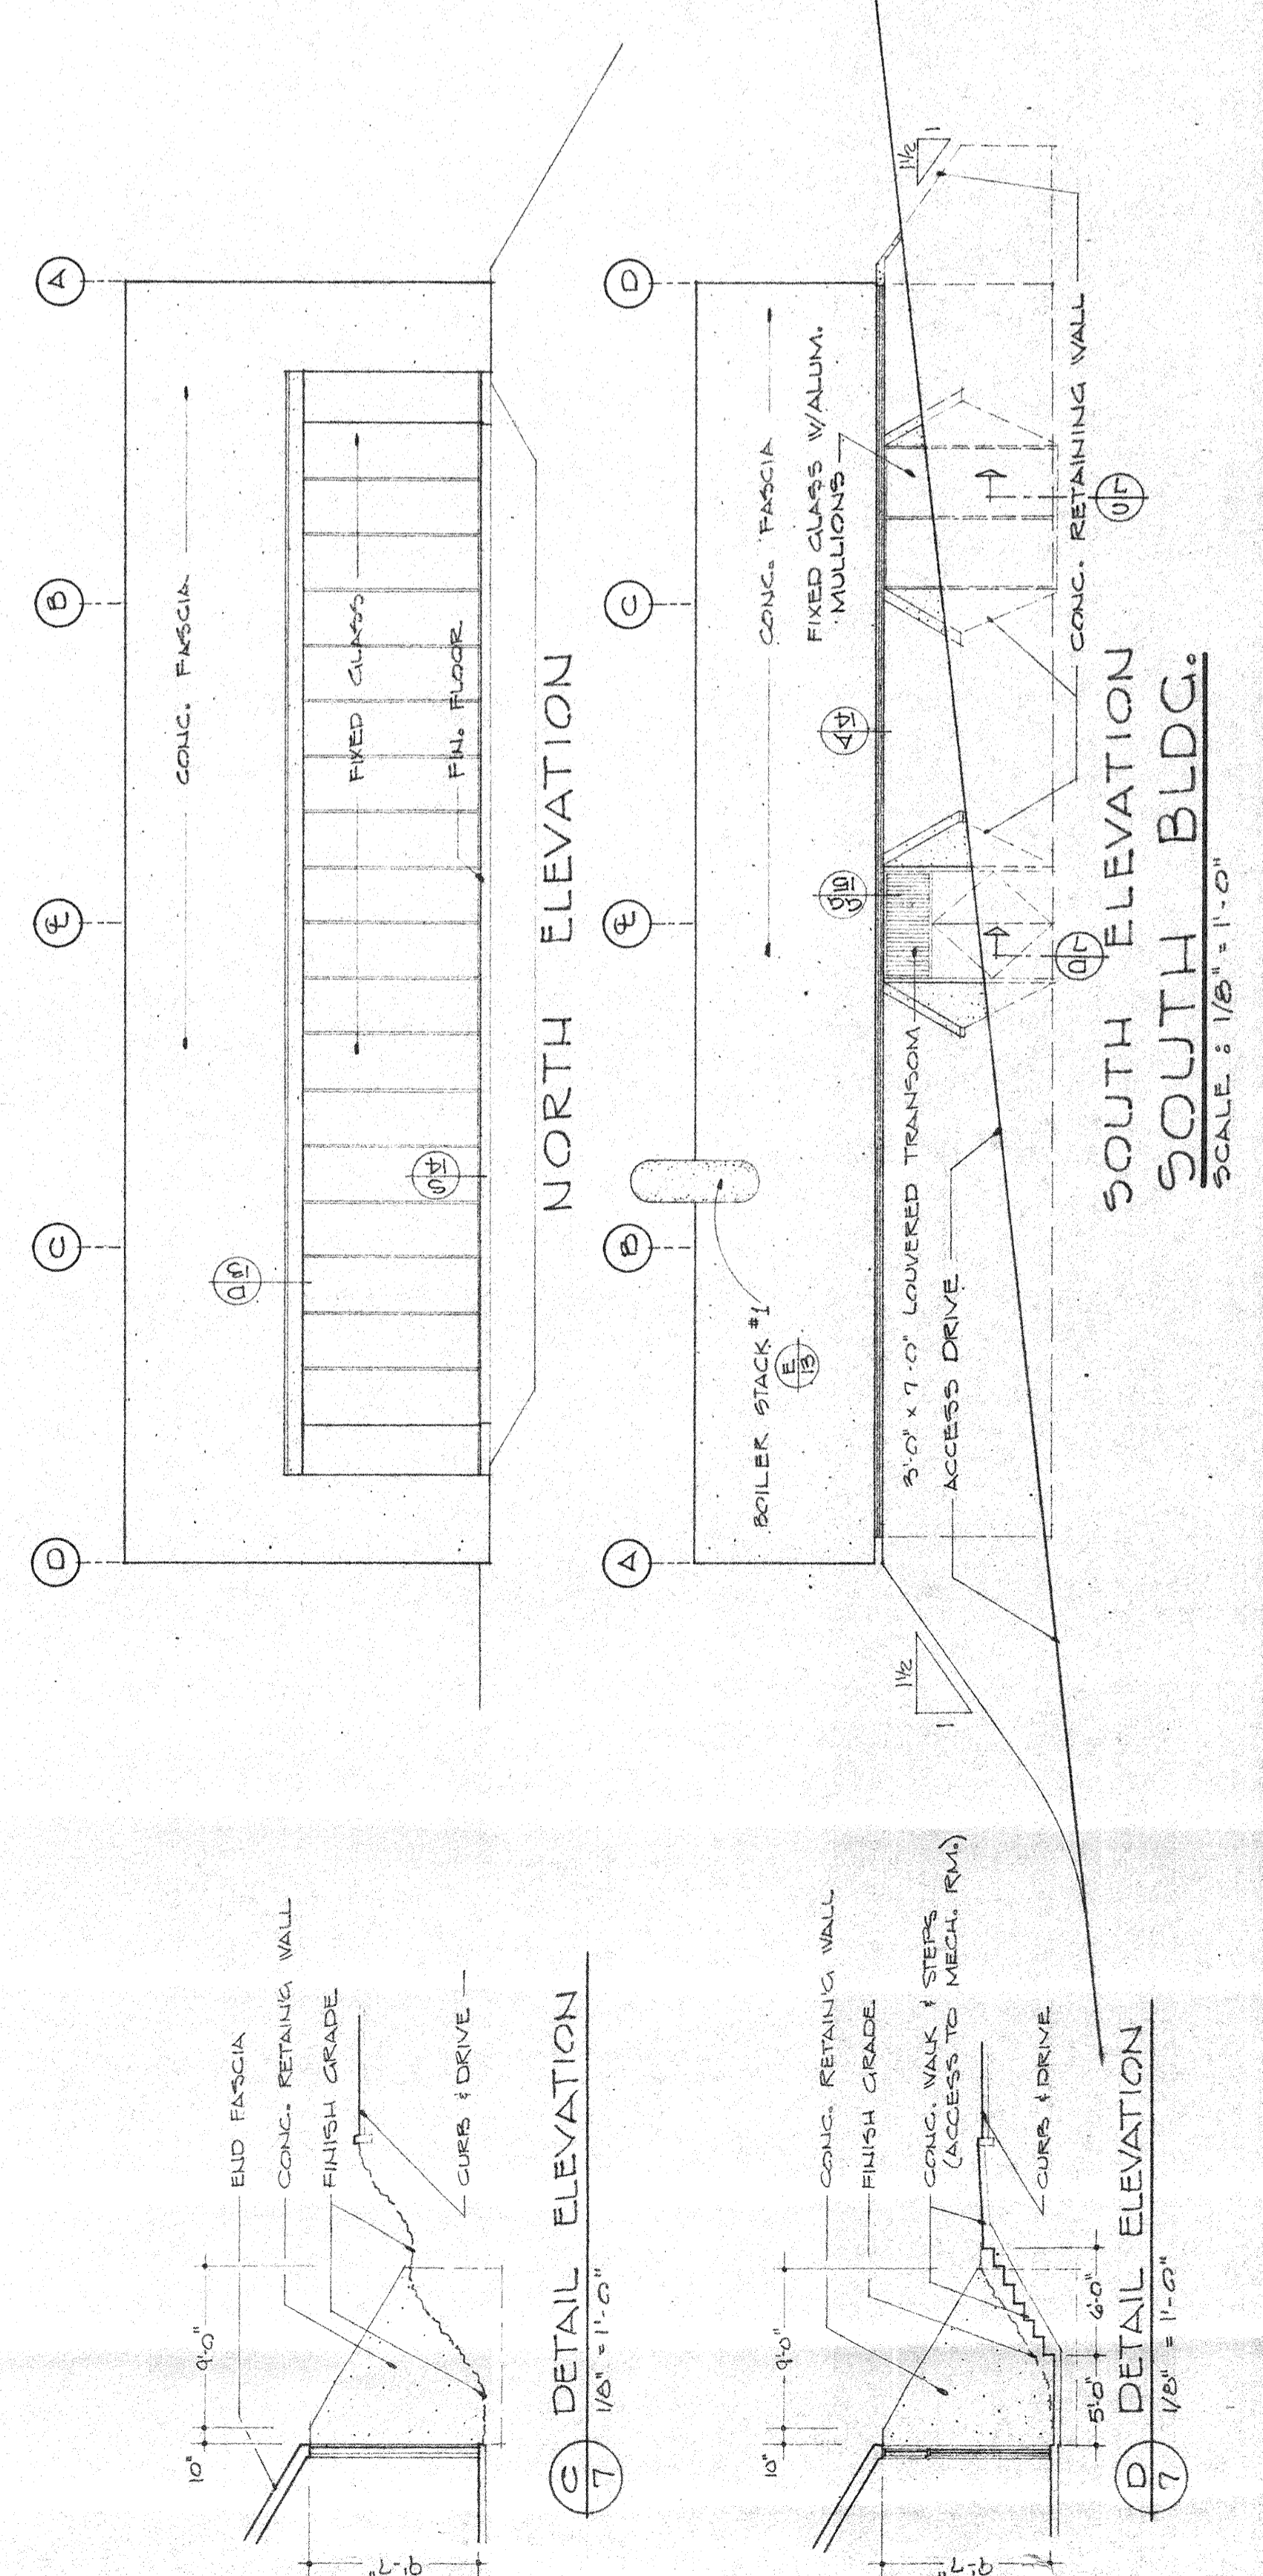

NORTH ELEVATION
NORTH BLDG.
 SCALE: 1/8" = 1'-0"

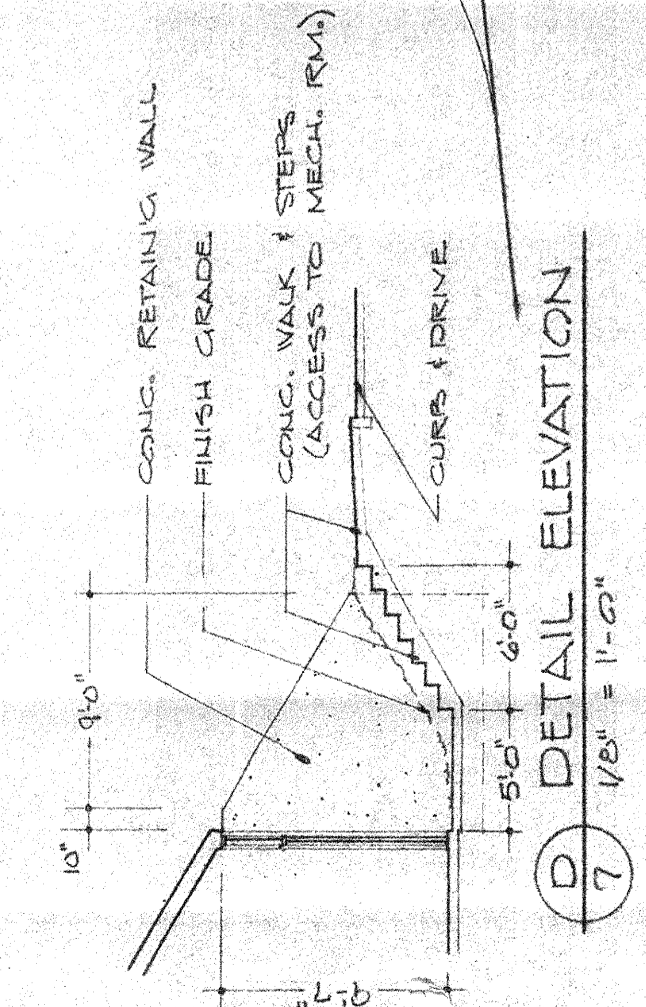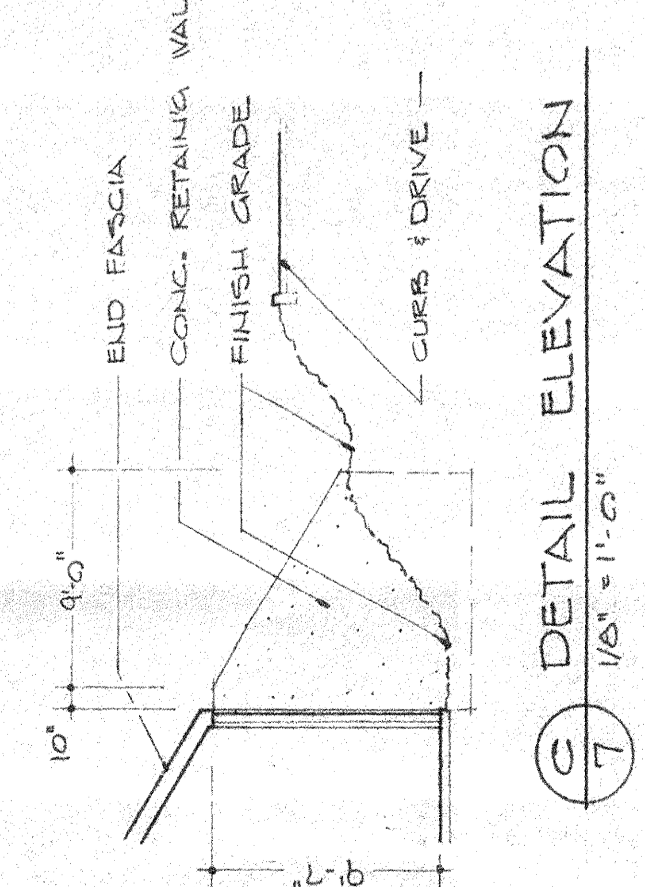

Robert Mason Hovener