
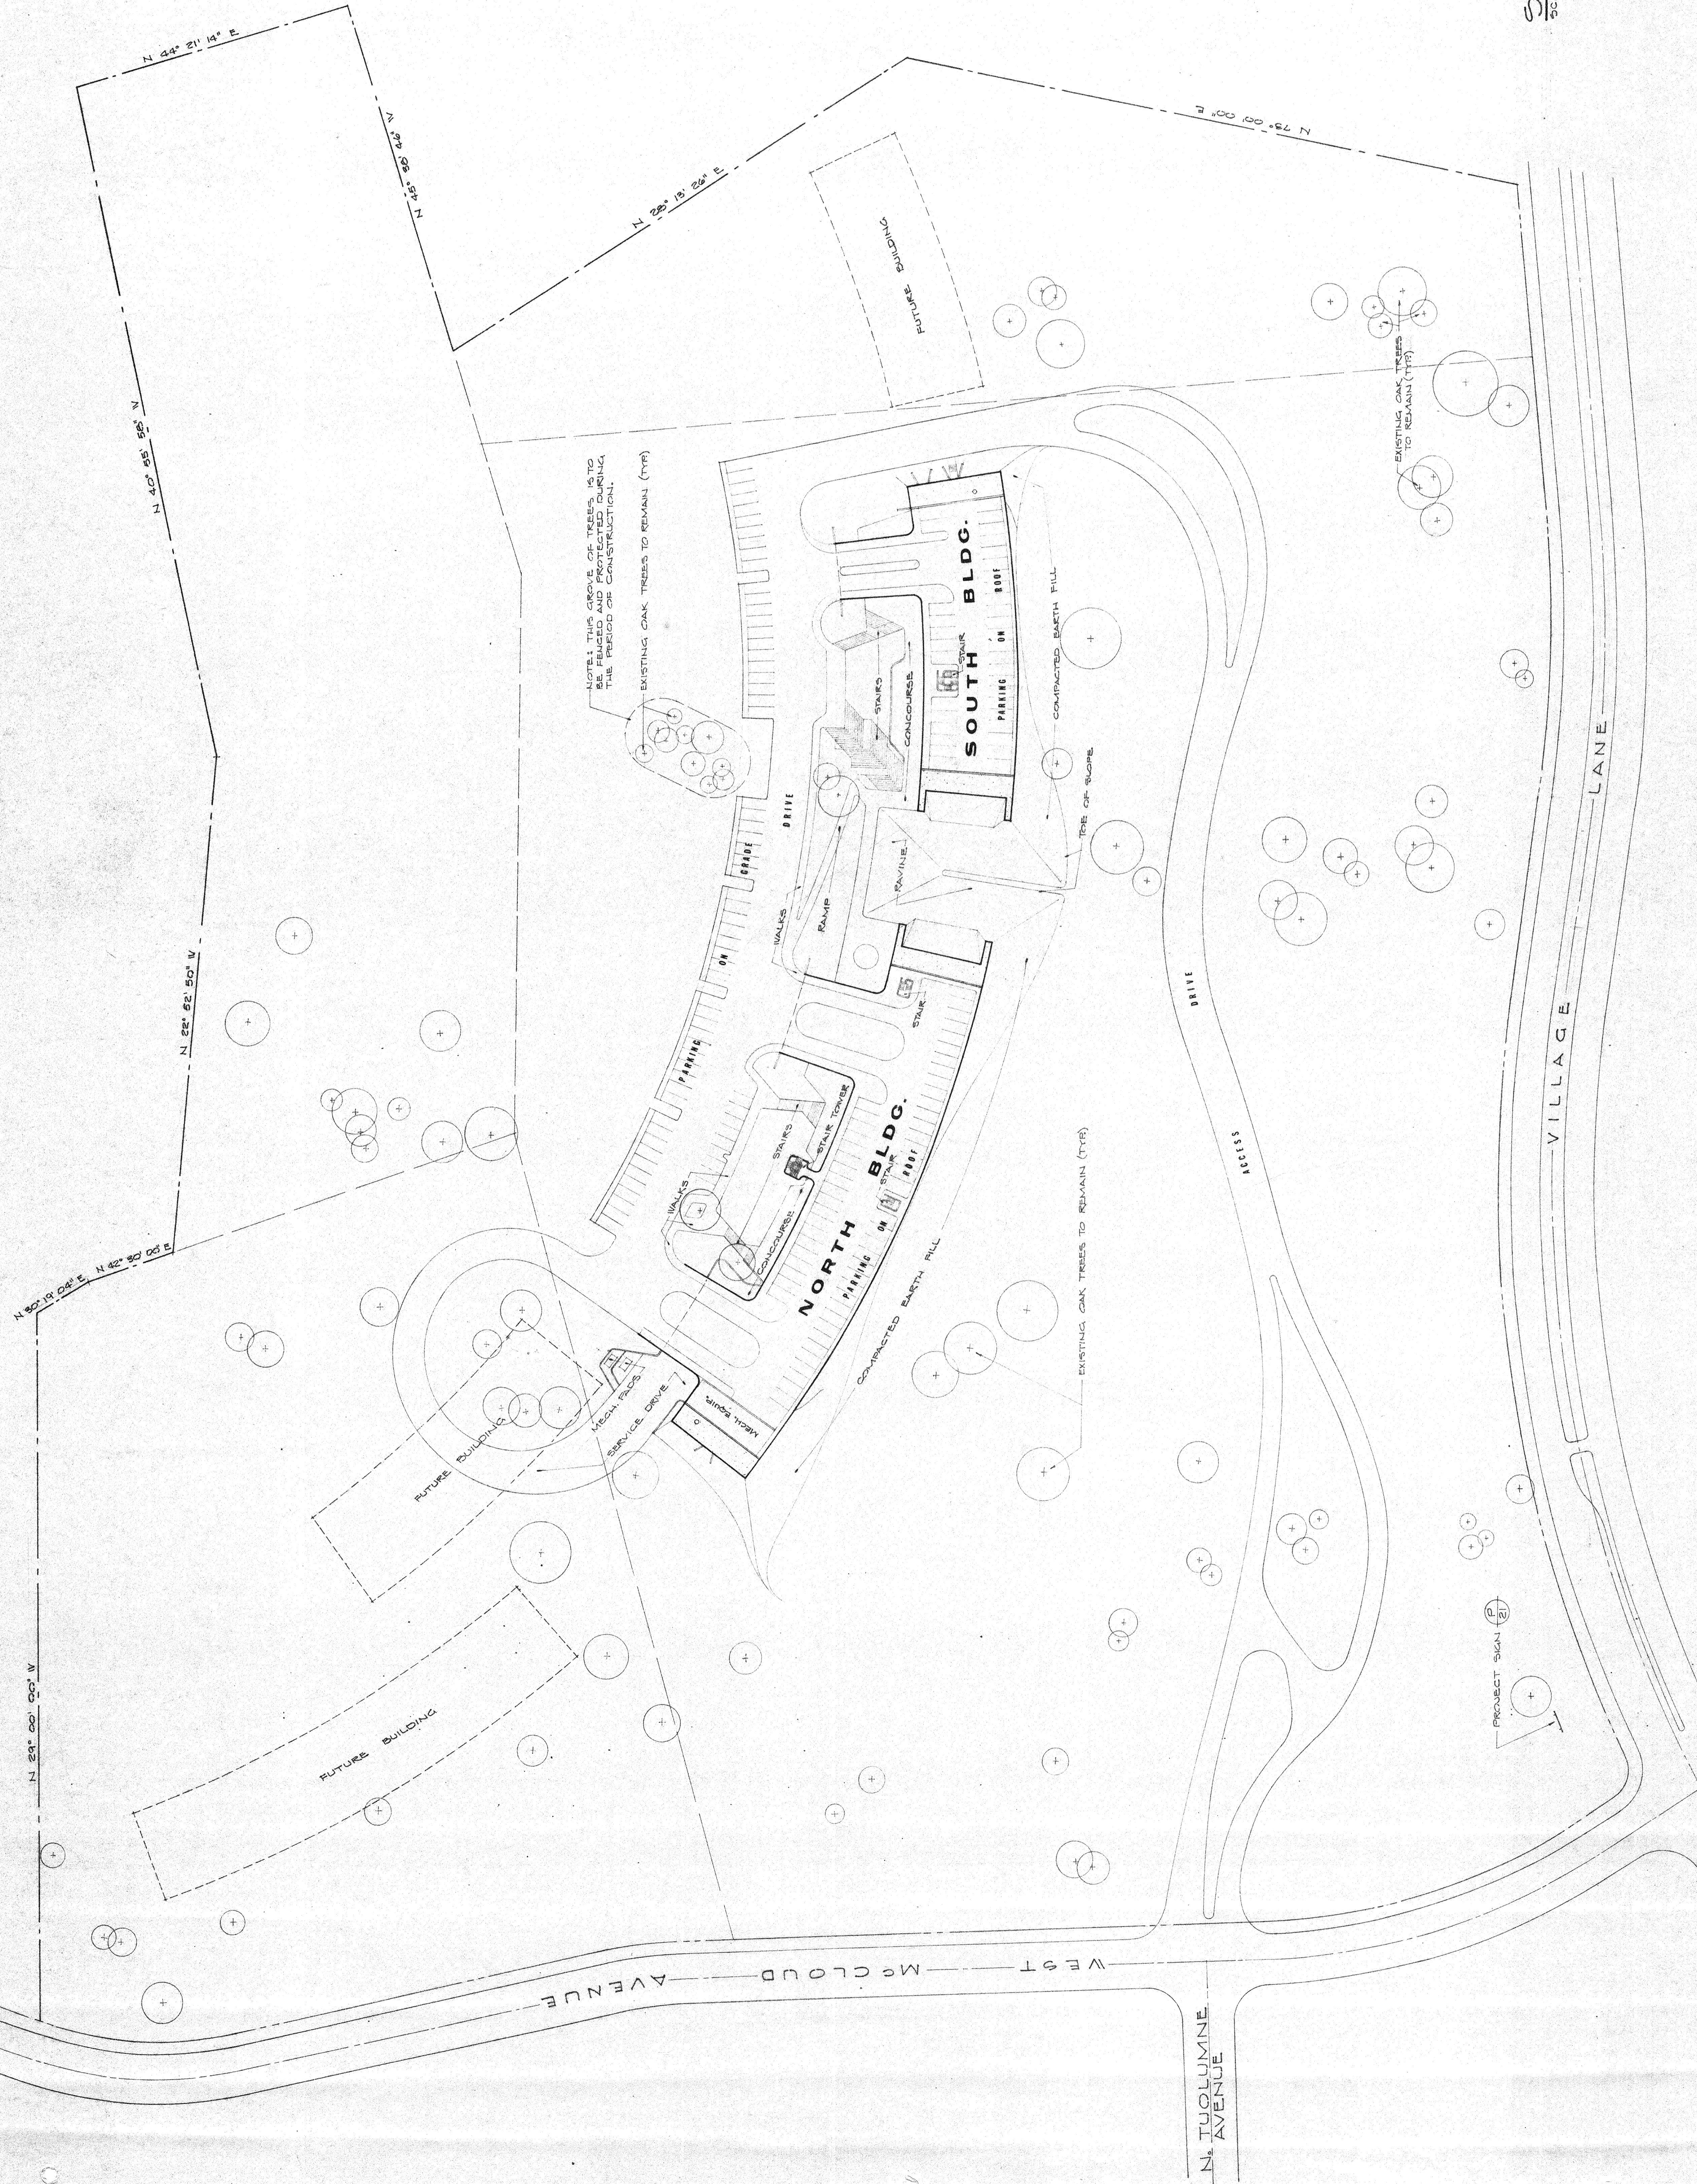


**SITE PLAN**  
SCALE: 1" = 80'-0"

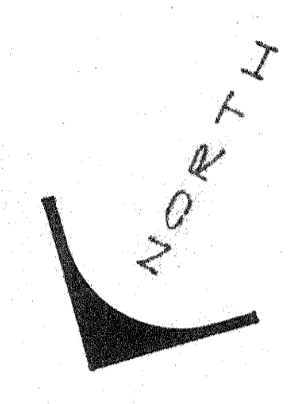

*Handwritten signature*