

NOTES:  
 -THESE DRAWINGS ARE A PICTORIAL REPRESENTATION OF FABRIC AND STEEL ONLY. NONE OF THE REQUIRED ATTACHMENT OR CONNECTION DETAILS HAVE BEEN DEPICTED.  
 -ALL DIMENSIONS AND HEIGHTS MUST BE FIELD VERIFIED PRIOR TO ANY FINAL DESIGN, FABRICATION OR INSTALLATION WORK.

CUSTOMER:  
**CONEJO RECREATION AND PARK DISTRICT**  
 PROJECT NAME:  
**CONEJO CREEK DOG PARK**  
 LOCATION:  
 1350 E AVE. DE LAS FLORES  
 THOUSAND OAKS, CA 91103

STRUCTURE TYPE:  
**CUSTOM ARCH MULTIPANEL**  
 SIZE:  
 34' X 34' X 10'e

THESE PLANS AND SPECIFICATIONS ARE THE PROPERTY OF USA SHADE AND FABRIC STRUCTURES AND SHALL NOT BE REPRODUCED WITHOUT THEIR WRITTEN PERMISSION.



CERTIFICATIONS:  
 IAS CERTIFICATION No: FA-428  
 CLARK COUNTY MANUFACTURER  
 CERTIFICATION NUMBER (NEVADA): 355

REV	DESCRIPTION	DATE	DRW	CHK	ENG

Drawn By :	AZR	08/20/20
Checked By :	AZR	08/20/20
Approved By :	AZR	08/20/20


DRAWING DESCRIPTION:

**VIEWS**


DWG. **CON-JUL-034-20**

PAGE **1000**


REV.

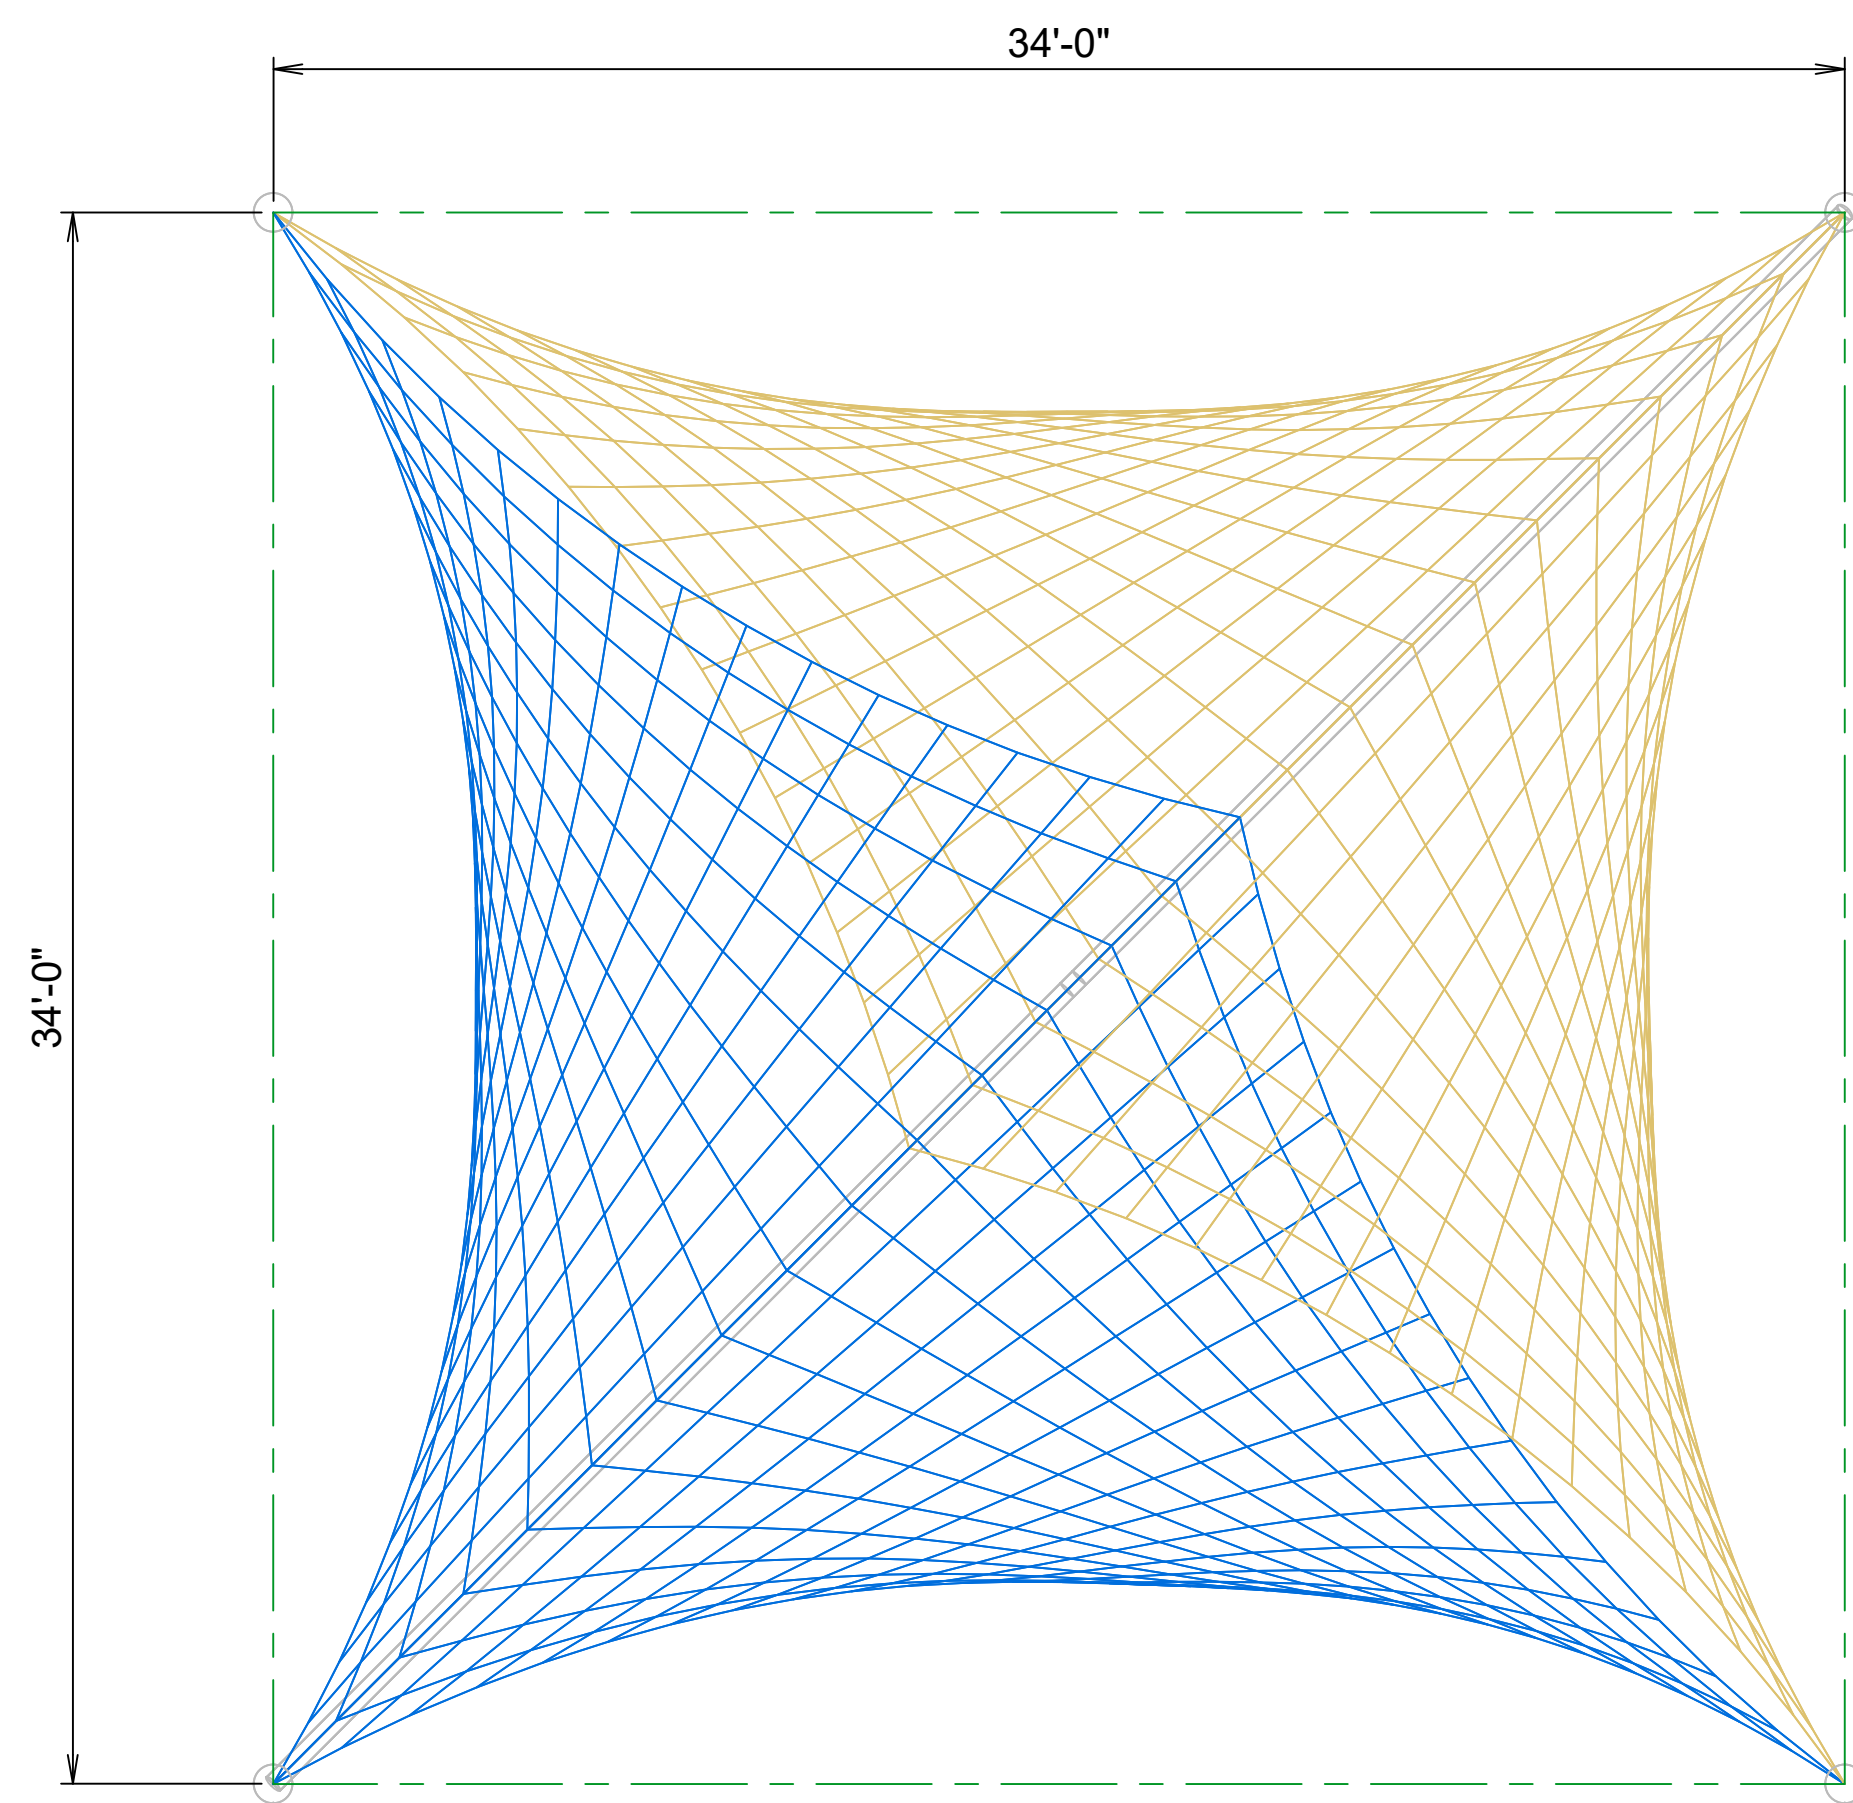


**PLAN VIEW**

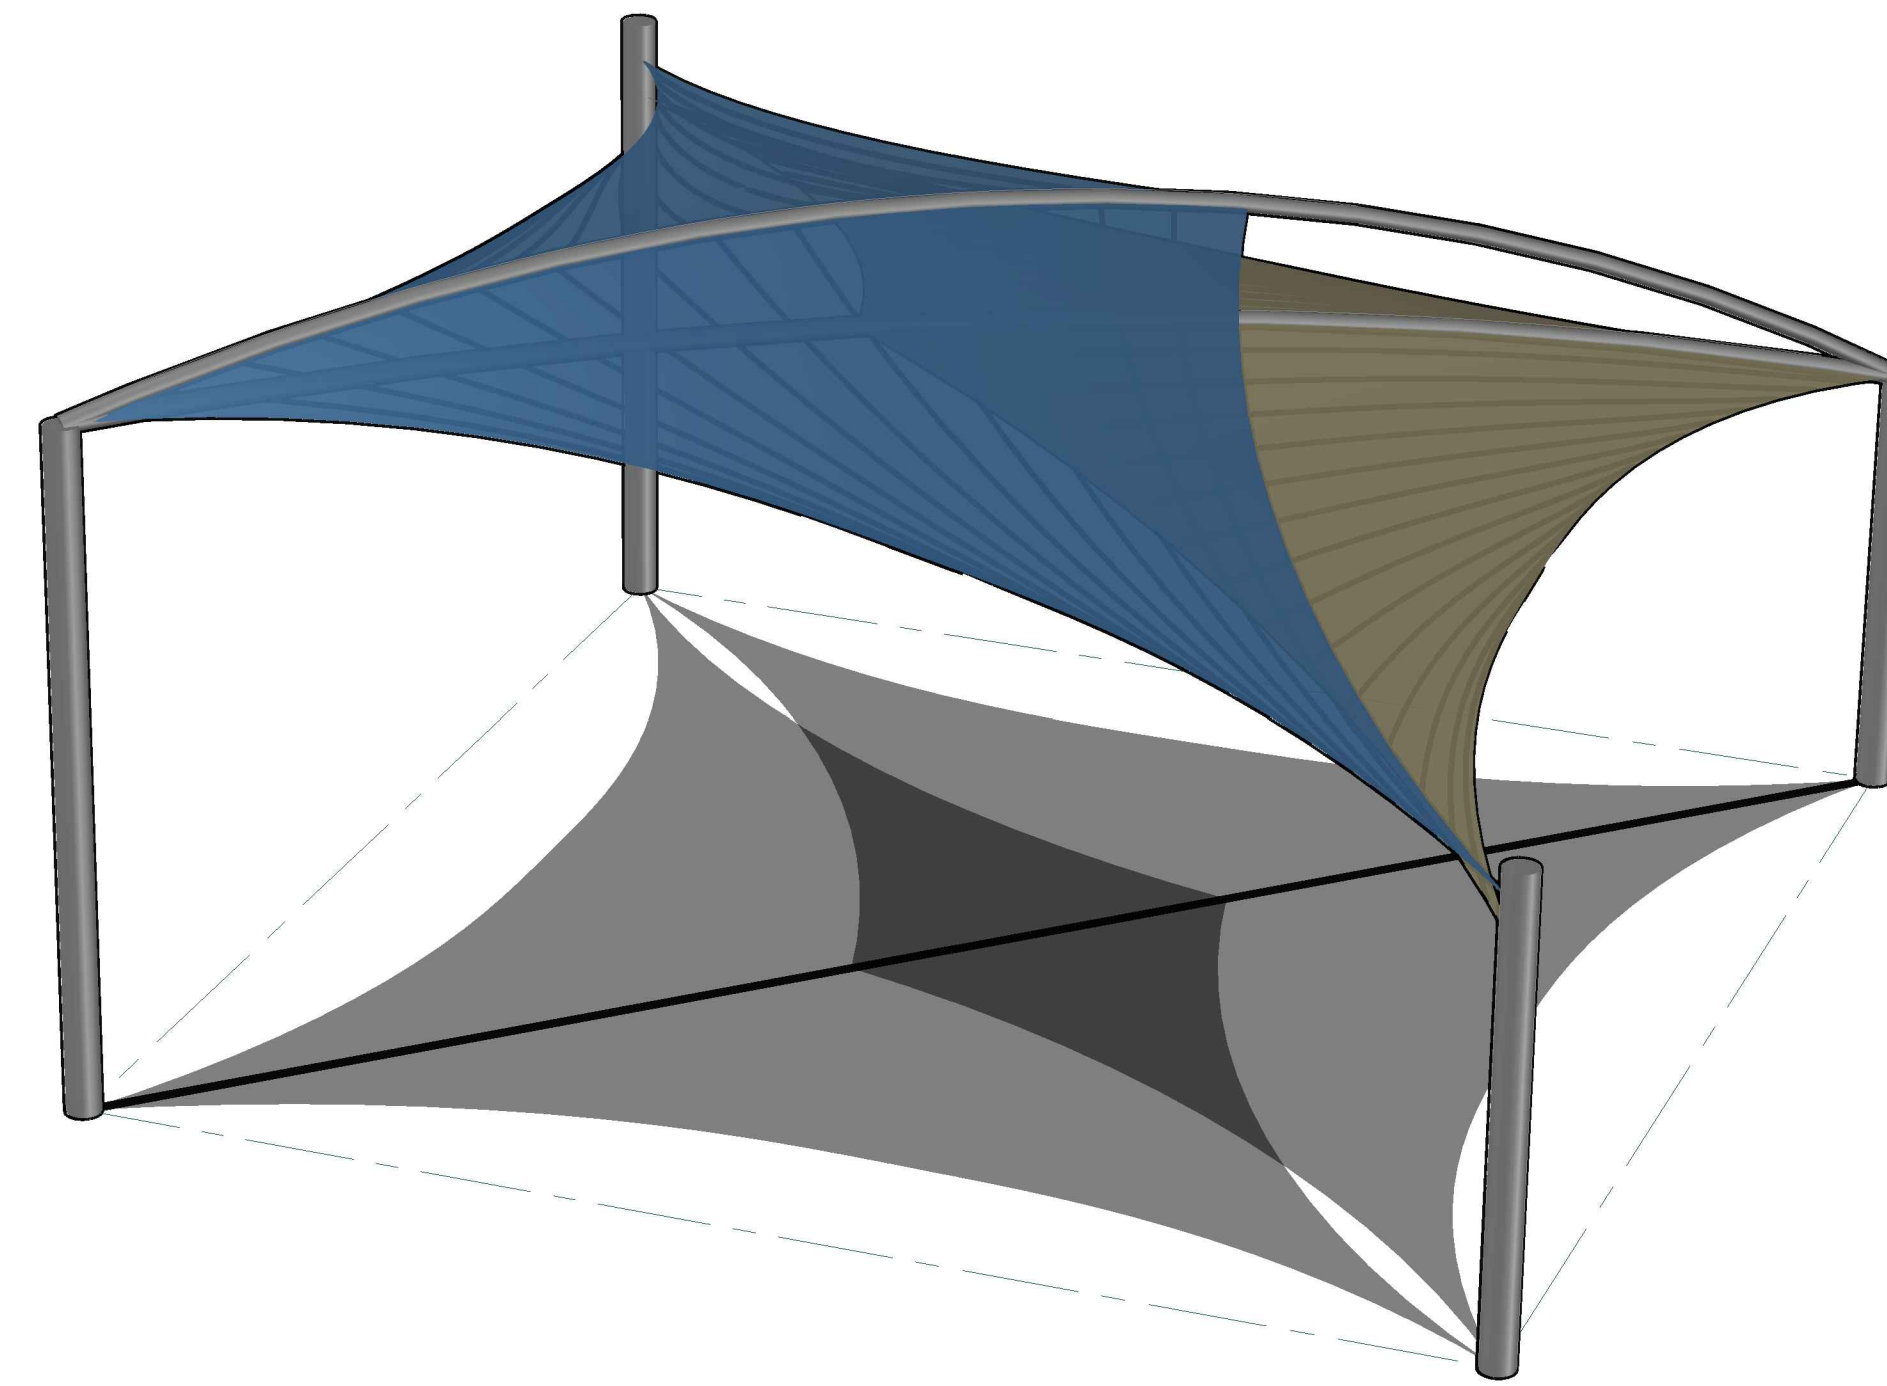

**PERSPECTIVE VIEW**

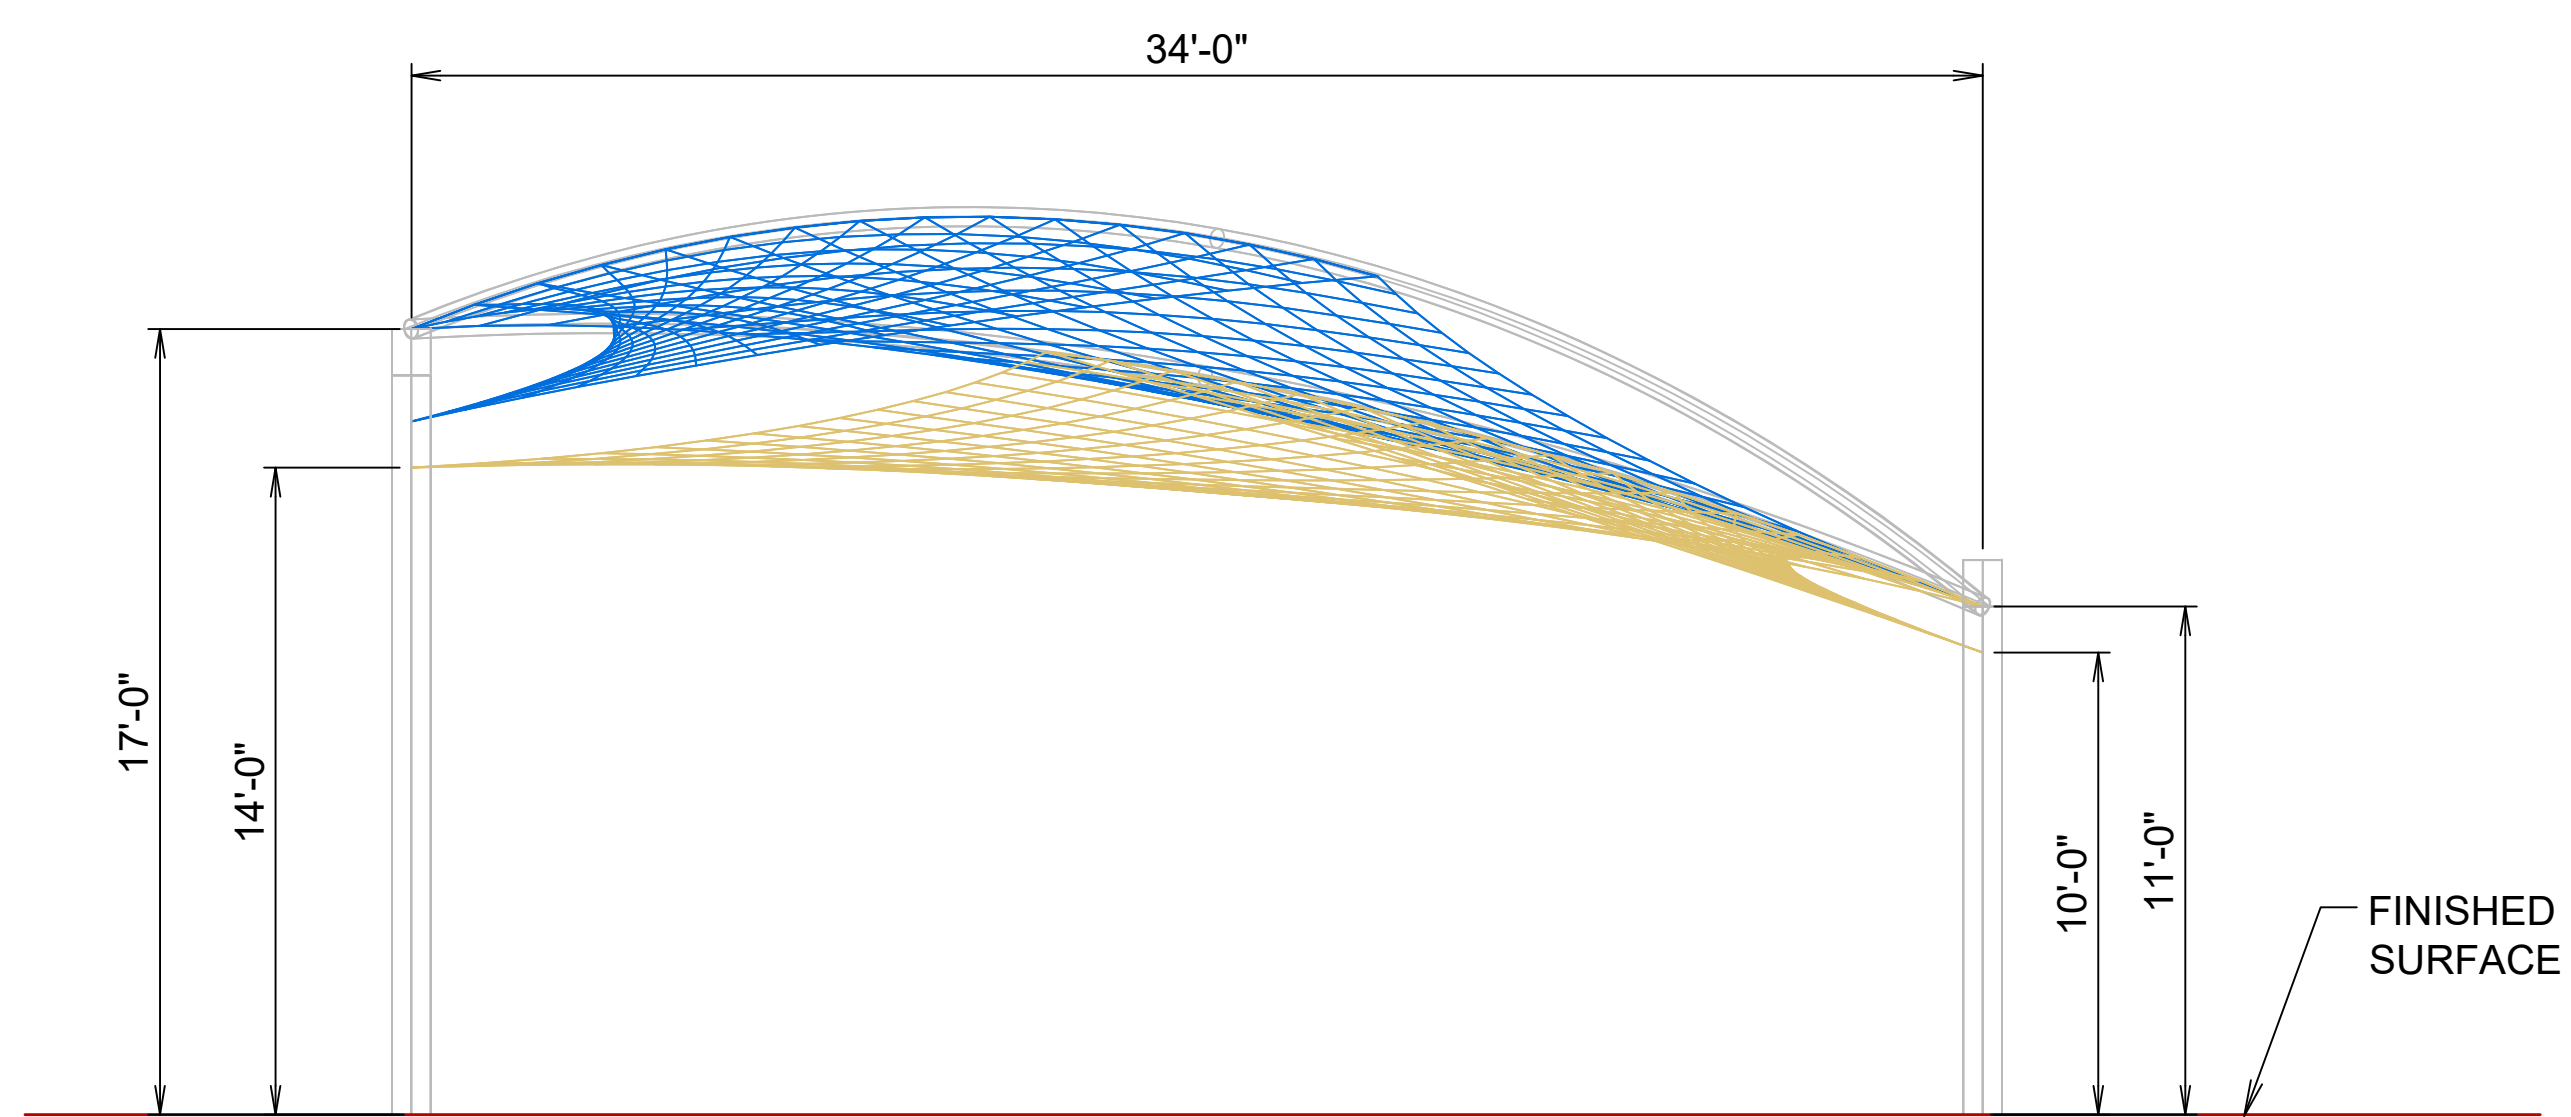

**SOUTH ELEVATION**

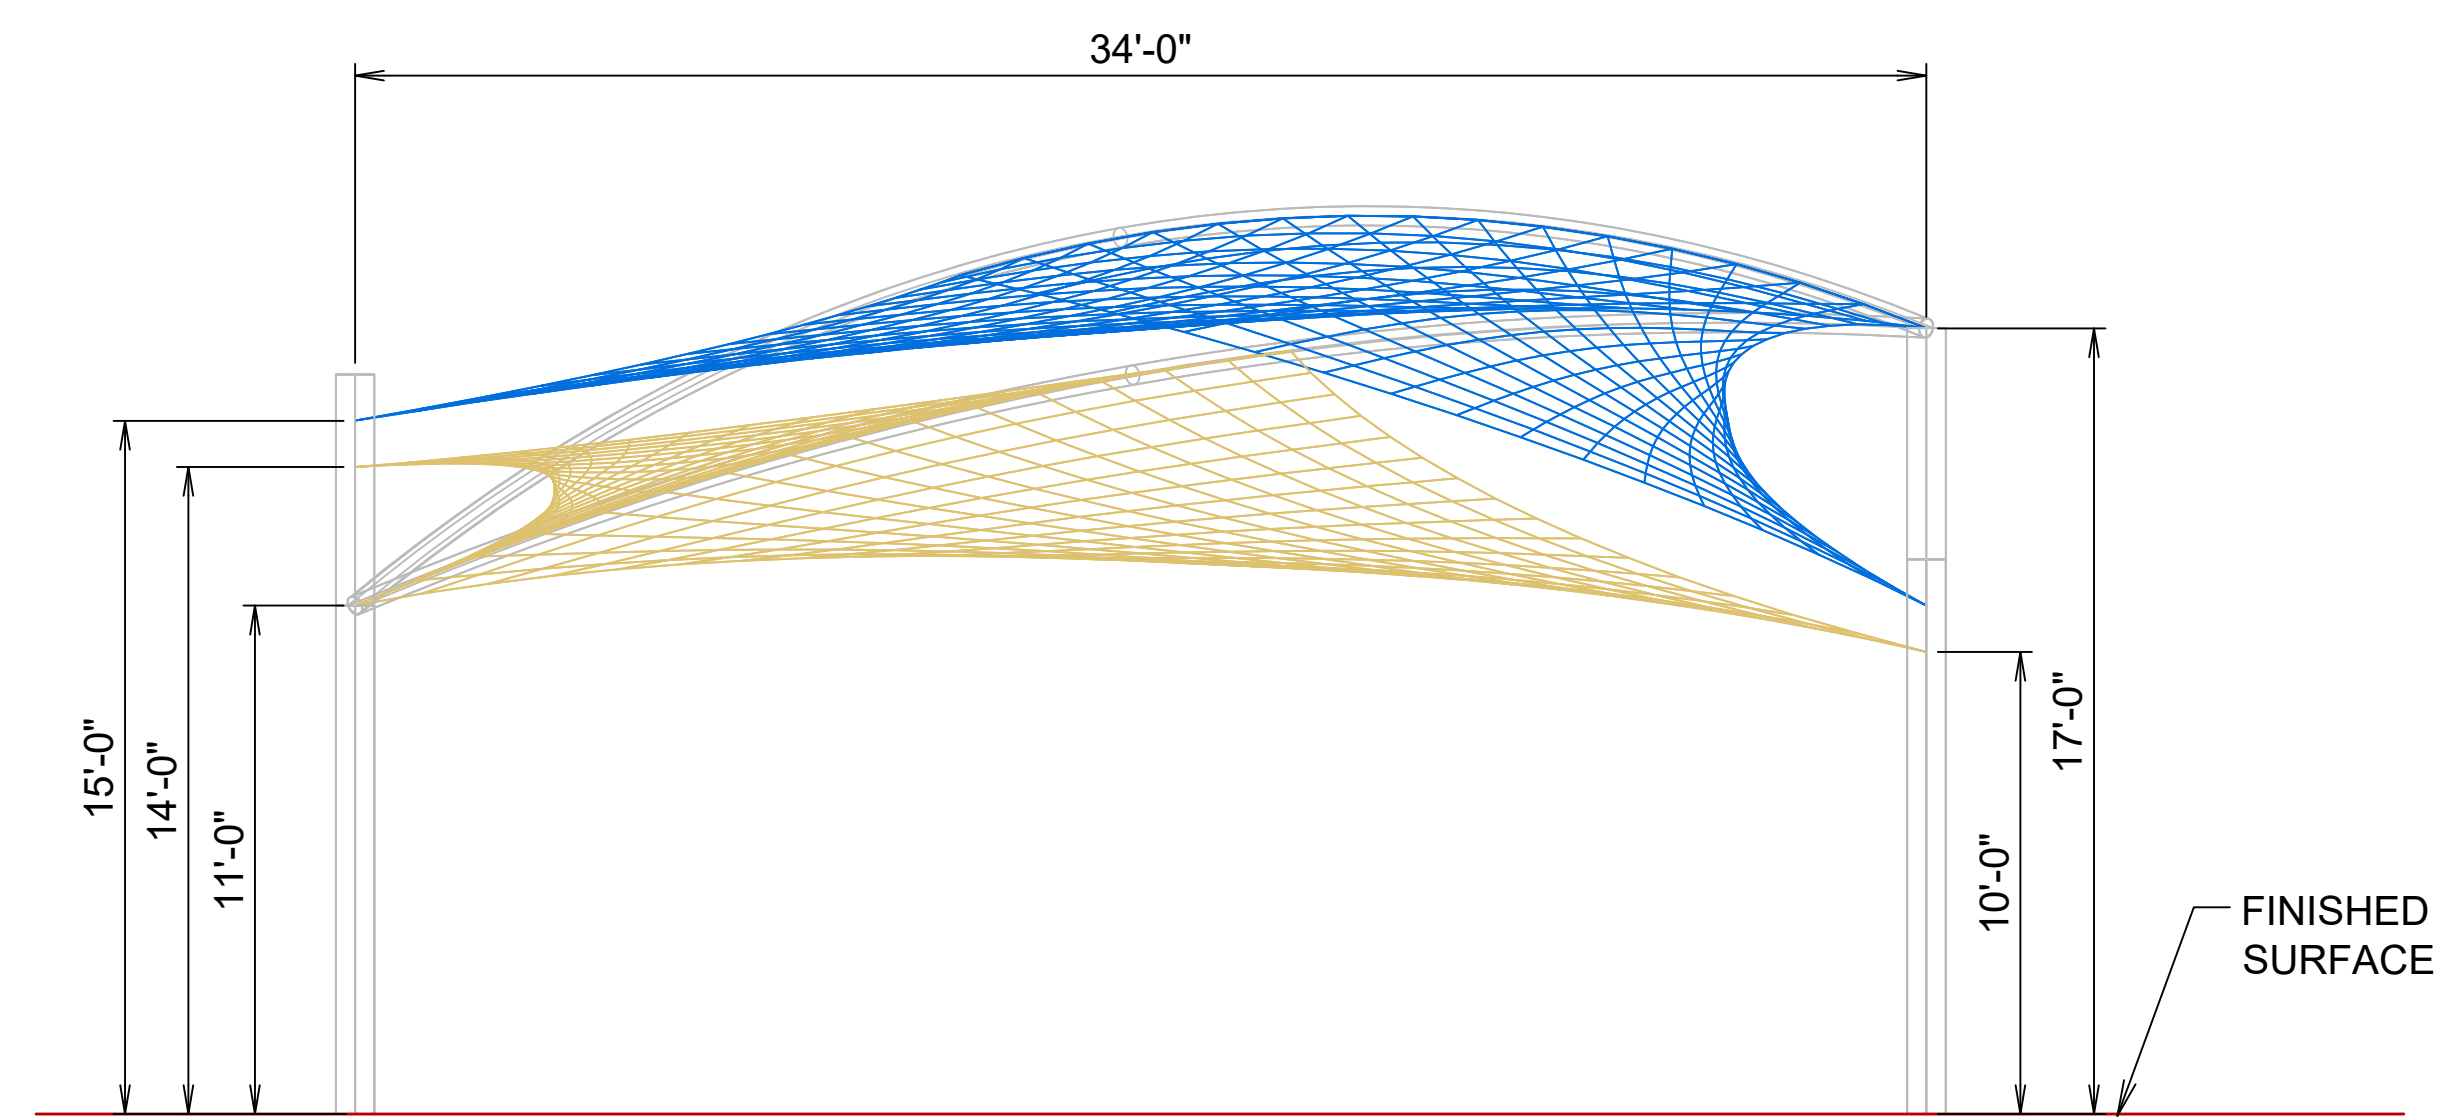

**WEST ELEVATION**