

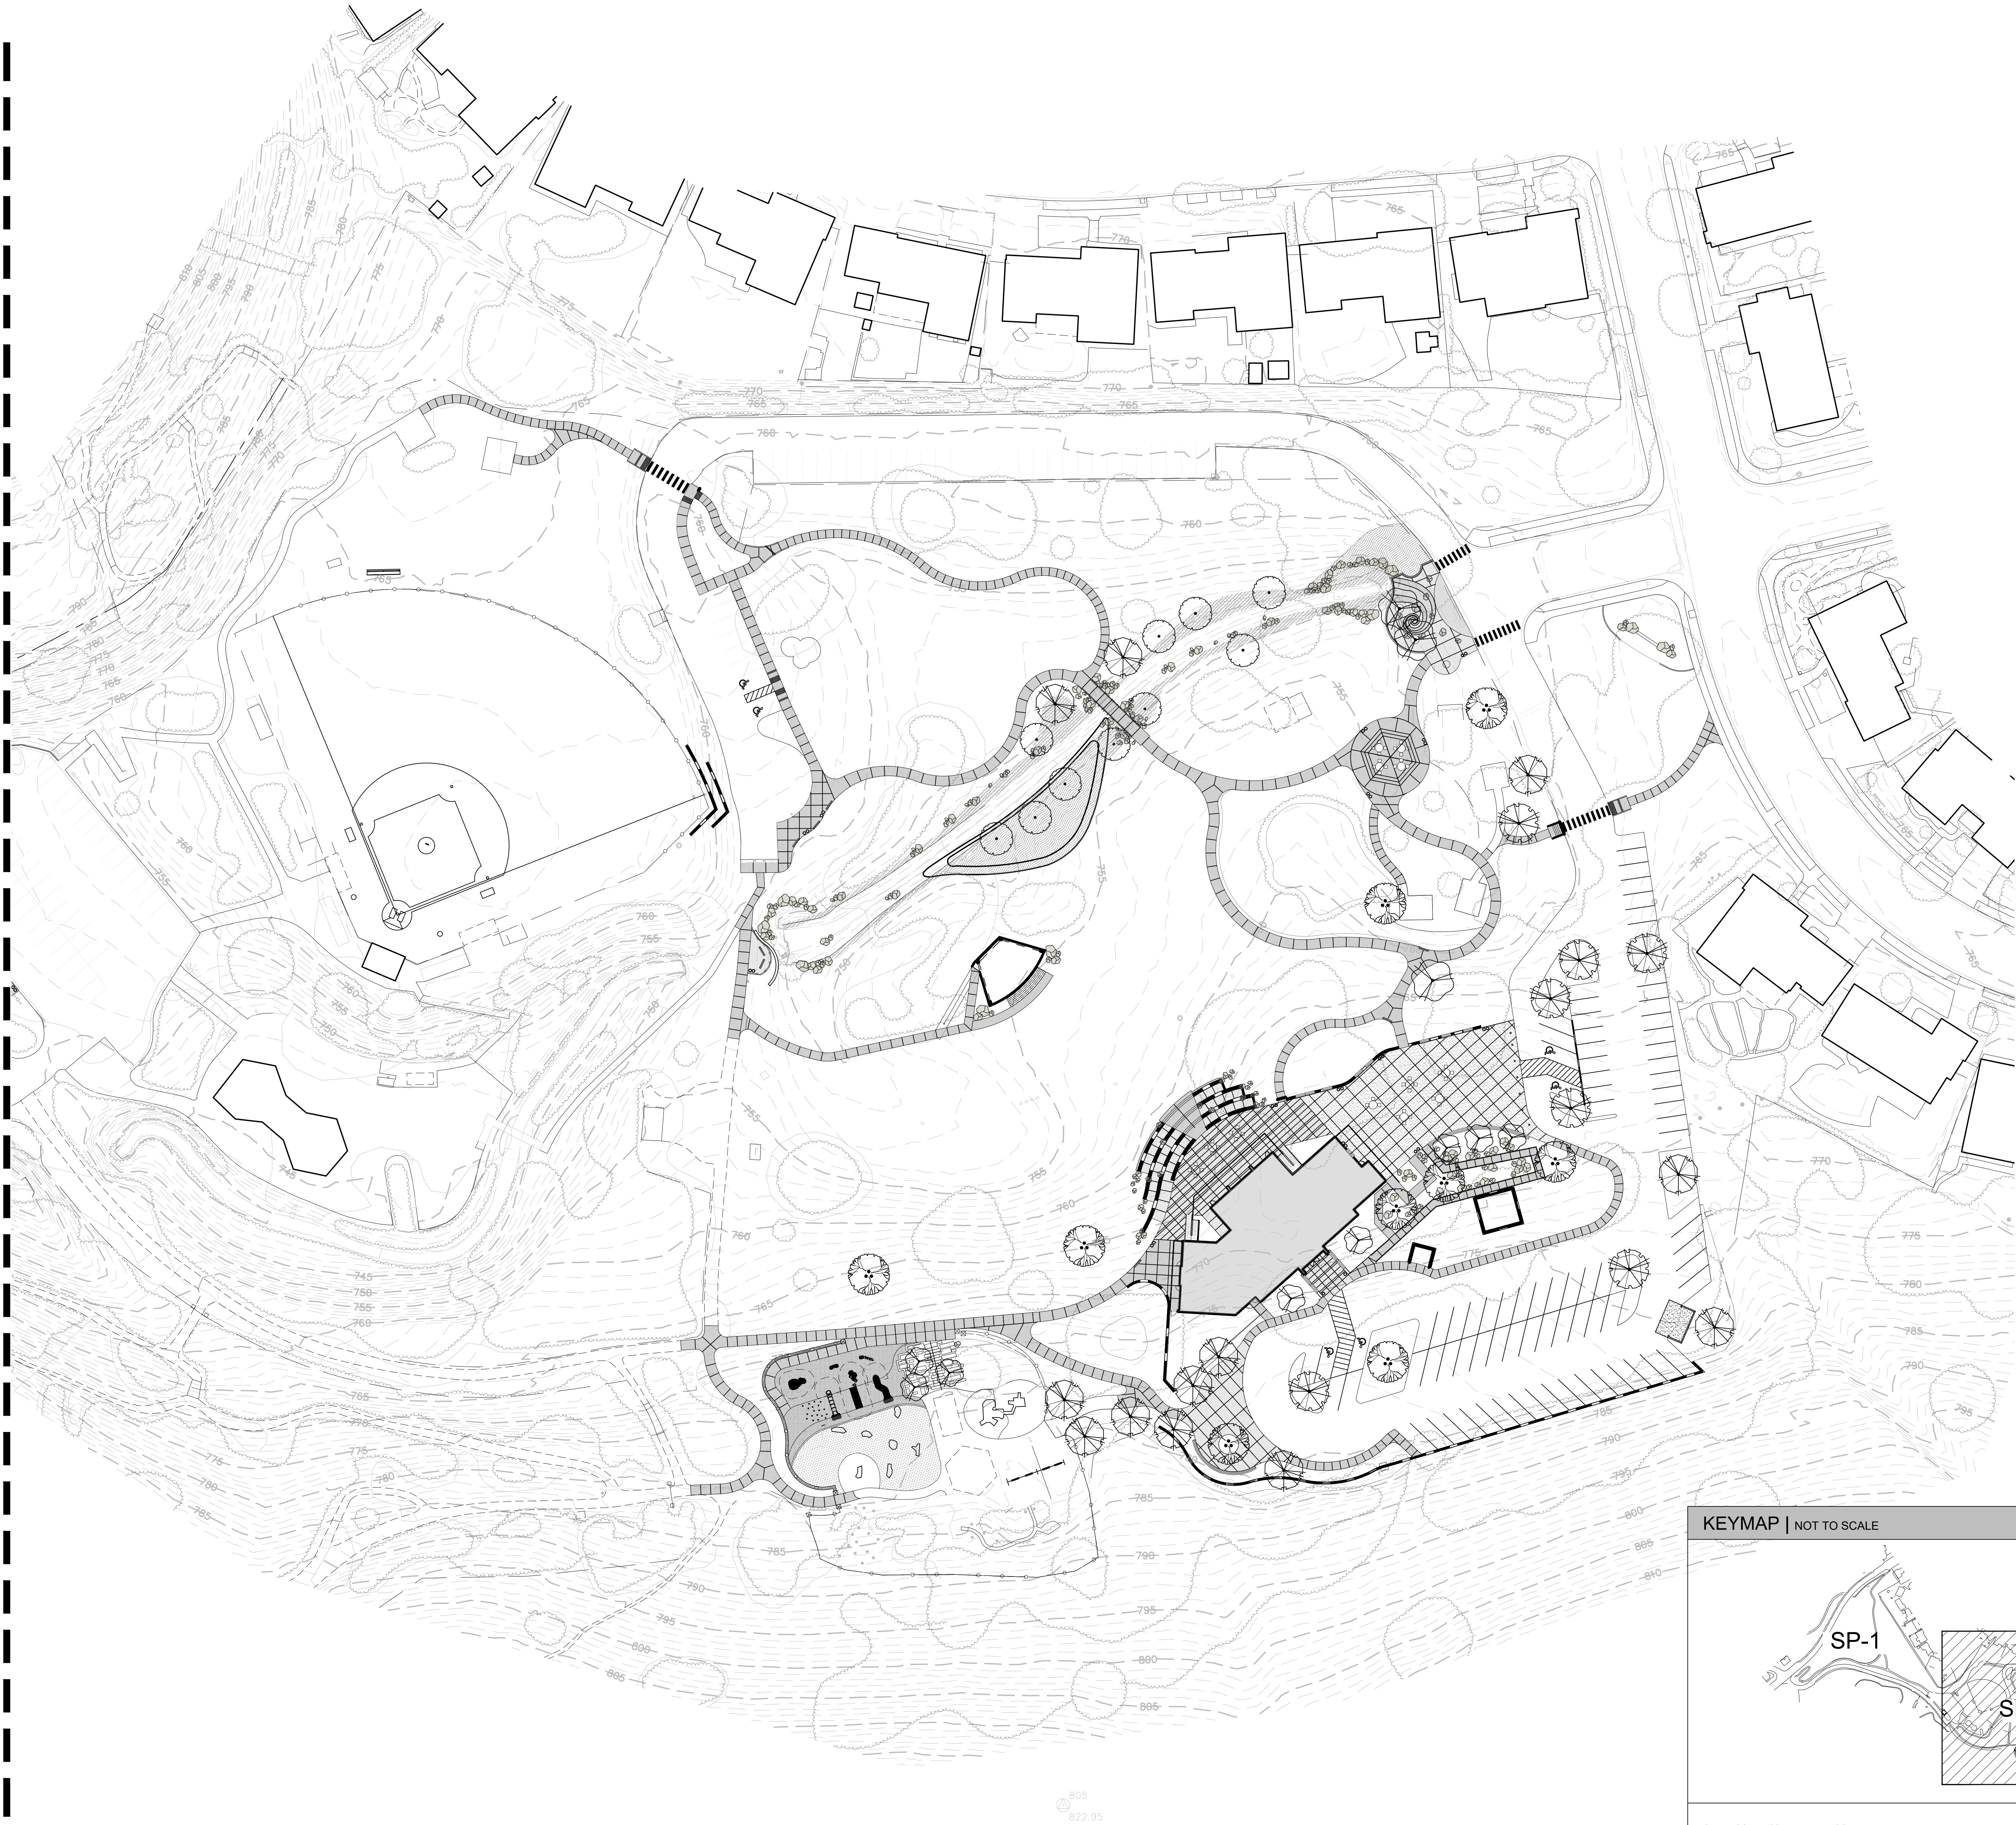


SHEET MATCHLINE - SEE SHEET SP-1.0

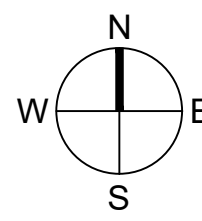

KEYMAP | NOT TO SCALE

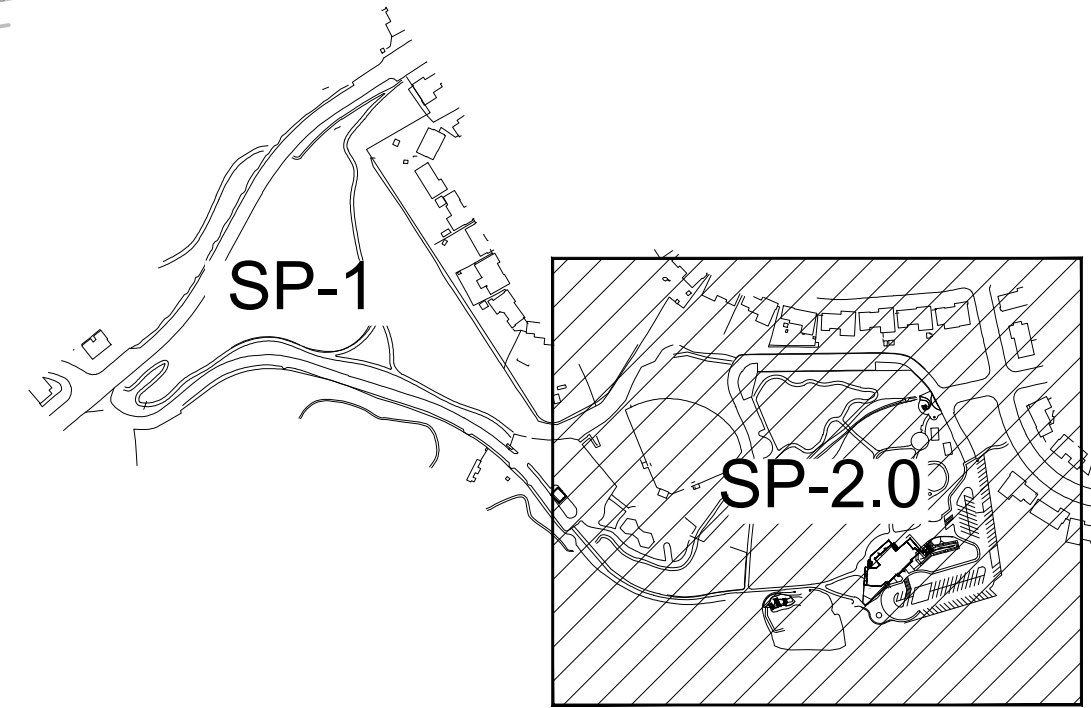

AGD
ARCHITECTURE | DESIGN


ANDREW GOODWIN DESIGNS
2050 PARKER ST.
SAN LUIS OBISPO, CA 93401
t: (805) 439-1611
www.andrewgoodwin.us

architect: andrew goodwin, aia
andrew@andrewgoodwin.us

ktua
3916 Normal Street
San Diego, CA 92103
619.294.4477 | www.ktua.com

These drawings are instruments of service and are the property of Andrew Goodwin Designs, Inc. The information represented on these drawings are exclusively for the project indicated and shall not be transferred or otherwise reproduced without express written permission of Andrew Goodwin.
Copyright 2020

REVISIONS		
REV #	REV DATE	REV DESCRIPTION

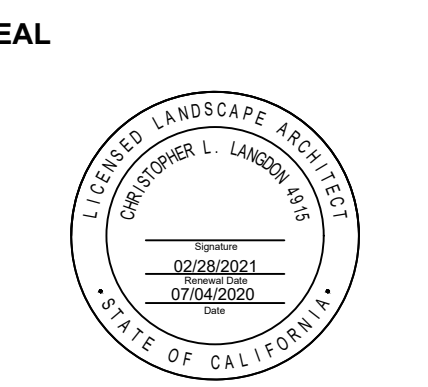

PROJECT
CONEJO COMMUNITY PARK
AND CENTER

1175 HENDRIX AVE,
THOUSAND OAKS, CA 91360
APN: 5240090255

CLIENT

CONEJO RECREATION
AND PARK DISTRICT

SHEET TITLE
SITE PLAN

DATE: 03/17/2021
TECHNICIAN: SN & CC
PROJECT MANAGER: MW
JOB NUMBER: 364
SHEET NUMBER
SP-2.0