



A Division of PORTERCORP 4240 N. 136th AVE HOLLAND, MI 49424 (616) 888-3500  
 Designs and calculations of Poligon buildings are protected under copyright laws and patents  
 and may not be used in the construction or design of a building that is not supplied by Poligon.  
 Copyright laws protect the style and visual appearance of the structure while patents may protect other parts of the design.

PROJECT NAME: CONEJO CREEK SW PARK


PROJECT LOCATION: THOUSAND OAKS, CA

BUILDING TYPE: HXE 24

ROOF TYPE: MULTI-RIB

BUILDING NUMBER: P12450

ORDER NUMBER: 69376

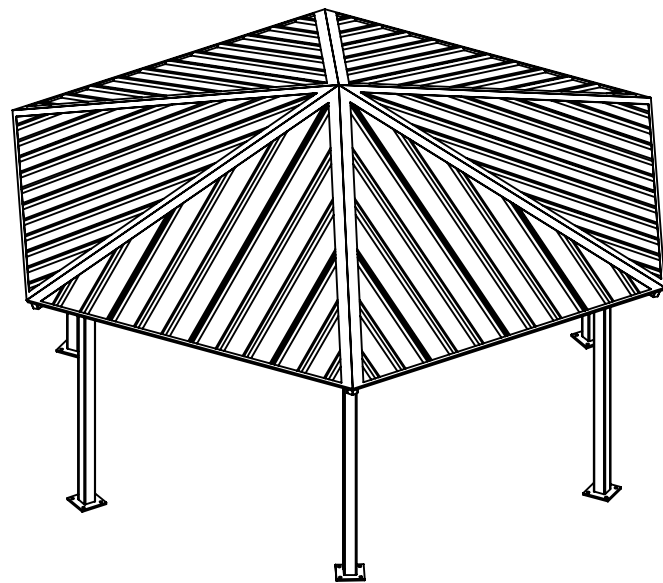

**DRAWING LIST:**

SHEET NUMBER	DRAWING DESCRIPTION
CS	COVER SHEET
1	ARCHITECTURAL ELEVATIONS
2-2.1	ANCHOR AND FOOTING LAYOUT / DETAILS
3	STRUCTURAL FRAMING PLAN
4-4.1	FRAME CONNECTION DETAILS
5-5.1	ROOF LAYOUT
6-6.2	ROOF CONNECTION DETAILS

**MANUFACTURER NOTES:**

**MATERIALS:**

DESCRIPTION	ASTM DESIGNATION
TUBE STEEL	A500 (GRADE B)
SCHEDULE PIPE	A53 (GRADE B)
RMT PIPE	A519
LIGHT GAGE COLD FORMED	A1003 (GRADE 50)
STRUCTURAL STEEL PLATE	A36
ROOF PANELS (STEEL)	A653
ANCHOR BOLTS	SEE SHEET 2.1

**GENERAL NOTES:**

UNLESS NOTED OTHERWISE, THIS STRUCTURE WAS DESIGNED TO ONLY SUPPORT WHAT IS SHOWN ON THESE DRAWINGS. POLIGON MUST BE CONTACTED IF ANYTHING ELSE IS TO BE ATTACHED TO THIS STRUCTURE (WALLS, COLUMN WRAPS, RAILINGS, ETC.) SO THE DESIGN OF THIS STRUCTURE CAN BE REVIEWED AND POSSIBLY REVISED.

UNLESS NOTED OTHERWISE, THIS STRUCTURE WAS DESIGNED ASSUMING A 20' SEPARATION BETWEEN ANY ADJACENT STRUCTURE WITH AN EAVE HEIGHT EQUAL TO OR GREATER THAN THE EAVE HEIGHT OF THIS STRUCTURE. IF THAT SEPARATION DOES NOT EXIST, POLIGON MUST BE CONTACTED SO THE DESIGN OF THIS STRUCTURE CAN BE REVIEWED AND POSSIBLY REVISED.

STRUCTURAL STEEL SHALL BE DETAILED, FABRICATED, AND ERECTED IN ACCORDANCE WITH THE LATEST EDITION OF THE AMERICAN INSTITUTE OF STEEL CONSTRUCTION (AISC) SPECIFICATION MANUAL.

ALL WELDING IS PERFORMED BY AMERICAN WELDING SOCIETY CERTIFIED WELDERS AND CONFORMS TO THE LATEST EDITION OF AWS D1.1 OR D1.3 AS REQUIRED.

PARTS SHOWN MAY BE UPGRADED DUE TO STANDARDIZED FABRICATION. REFER TO THE SHIPPING BILL OF MATERIALS AND FINAL INSTALLATION INSTRUCTIONS INCLUDED WITH THE STRUCTURE FOR POSSIBLE SUBSTITUTIONS AND IMPROVEMENTS.

FOR PROPER FIELD INSTALLATION OF THE BUILDING IT IS RECOMMENDED THAT THE PRIMARY FRAME INSTALLER AND THE ROOF INSTALLER HAVE A MINIMUM FIVE (5) YEARS DOCUMENTED EXPERIENCE INSTALLING THIS TYPE OF PRODUCT.

FOR PROPER FIELD INSTALLATION OF THE BUILDING IT IS RECOMMENDED THAT ELECTRIC WIRING, IF REQUIRED, BE RUN THROUGH THE STRUCTURAL MEMBERS BEFORE THE BUILDING IS ERECTED.

**CERTIFICATES:**

MIAMI-DADE COUNTY CERTIFICATE OF COMPETENCY NO. 20-0825.04  
 PCI (POWDER COATING INSTITUTE) 4000 CERTIFIED

**FABRICATOR APPROVALS:**

CITY OF PHOENIX, AZ APPROVED FABRICATOR #C08-2010  
 CITY OF LOS ANGELES, CA APPROVED FABRICATOR #FB01596  
 CITY OF RIVERSIDE, CA APPROVED FABRICATOR #SF\_000042  
 CITY OF HOUSTON, TX APPROVED FABRICATOR #470  
 CLARK COUNTY, NV APPROVED FABRICATOR #264  
 STATE OF UTAH APPROVED FABRICATOR 02008-14  
 AISC APPROVED FABRICATOR 219101051-01RFN



**DESIGN CRITERIA:**

**GENERAL:**

2019 CALIFORNIA BUILDING CODE  
 RISK CATEGORY: II

**DEAD LOAD:**

ROOF DEAD LOAD: 2 PSF  
 FRAME DEAD LOAD: SELF WEIGHT

**LIVE LOAD:**

ROOF LIVE LOAD: 20 PSF

**SNOW DESIGN DATA:**

GROUND SNOW LOAD (Pg): 5 PSF  
 FLAT ROOF SNOW LOAD (Pf): 5 PSF  
 SNOW EXPOSURE FACTOR (Ce): 1.0  
 SNOW LOAD IMPORTANCE FACTOR (Is): 1.0  
 THERMAL FACTOR (Ct): 1.2

**WIND DESIGN DATA:**

BASIC WIND SPEED (V): 95 MPH  
 GUST EFFECT FACTOR (G): 0.85  
 INTERNAL PRESSURE COEFFICIENT (GCpi): 0  
 WIND EXPOSURE: C

**SEISMIC DESIGN DATA:**

STEEL ORDINARY CANTILEVER  
 COLUMN SYSTEMS  
 SEISMIC IMPORTANCE FACTOR (Ie): 1.0  
 SEISMIC DESIGN CATEGORY: D  
 SEISMIC SITE CLASS: D DEFAULT  
 SEE CALCULATIONS FOR ADDITIONAL DATA

**ADDITIONAL CRITERIA:**

NONE




PRINT DATE: 2/22/2021  
 SCALE: 1:75





DRAWN BY: jacob.neliste  
 REV LEVEL: A

CREATION DATE: 11/15/2016  
 BUILDING NO: 69376  
 CAD MODEL: ~P12450

PROJECT: CONEJO CREEK SW PARK  
 PROJECT LOCATION: THOUSAND OAKS, CA  
 DRAWING: COVER SHEET

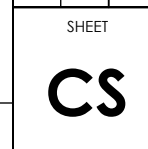


IF THESE DRAWINGS ARE SEALED, THE SEAL APPLIES ONLY TO BUILDING COMPONENTS (AND FOUNDATION DESIGN IF APPLICABLE) DETAILED WITHIN THESE DRAWINGS.

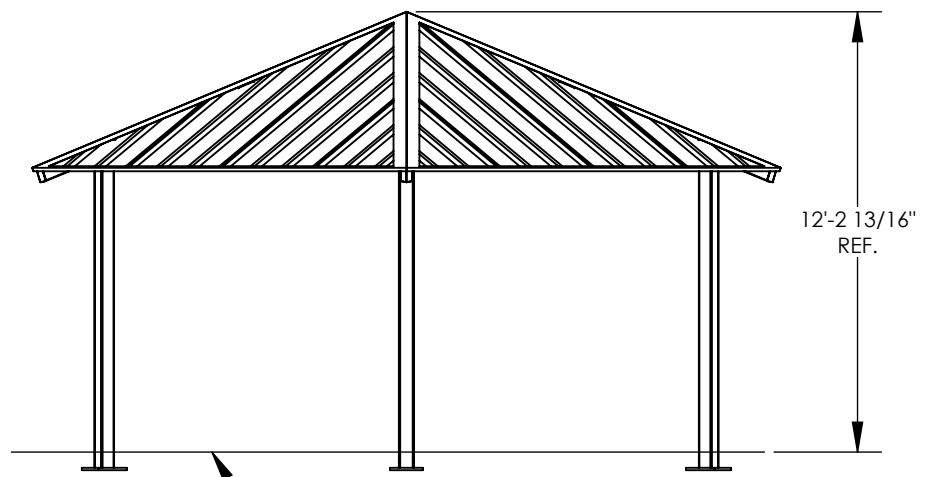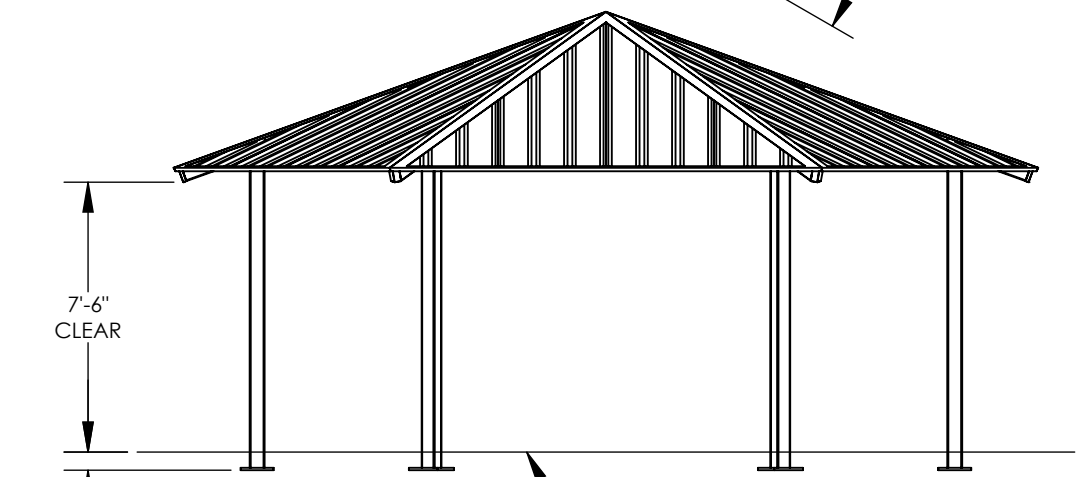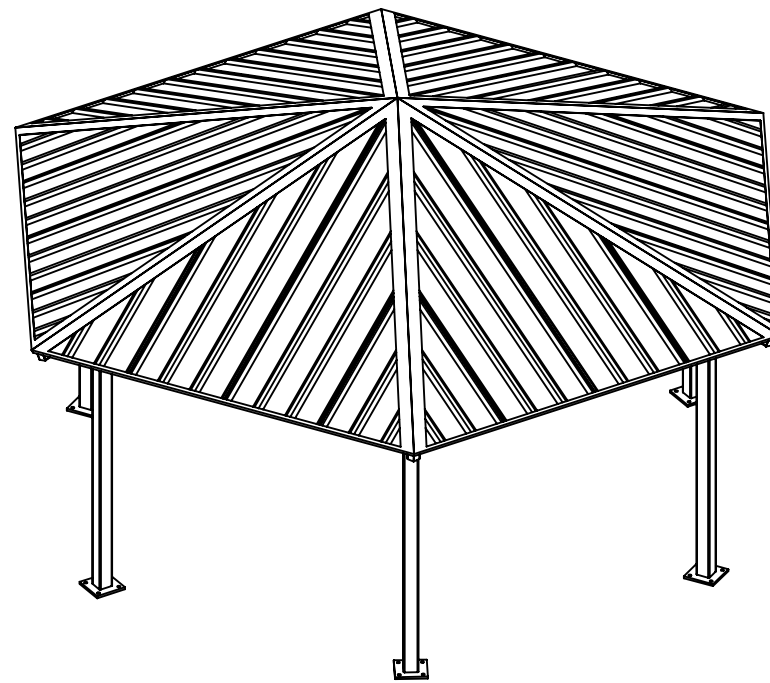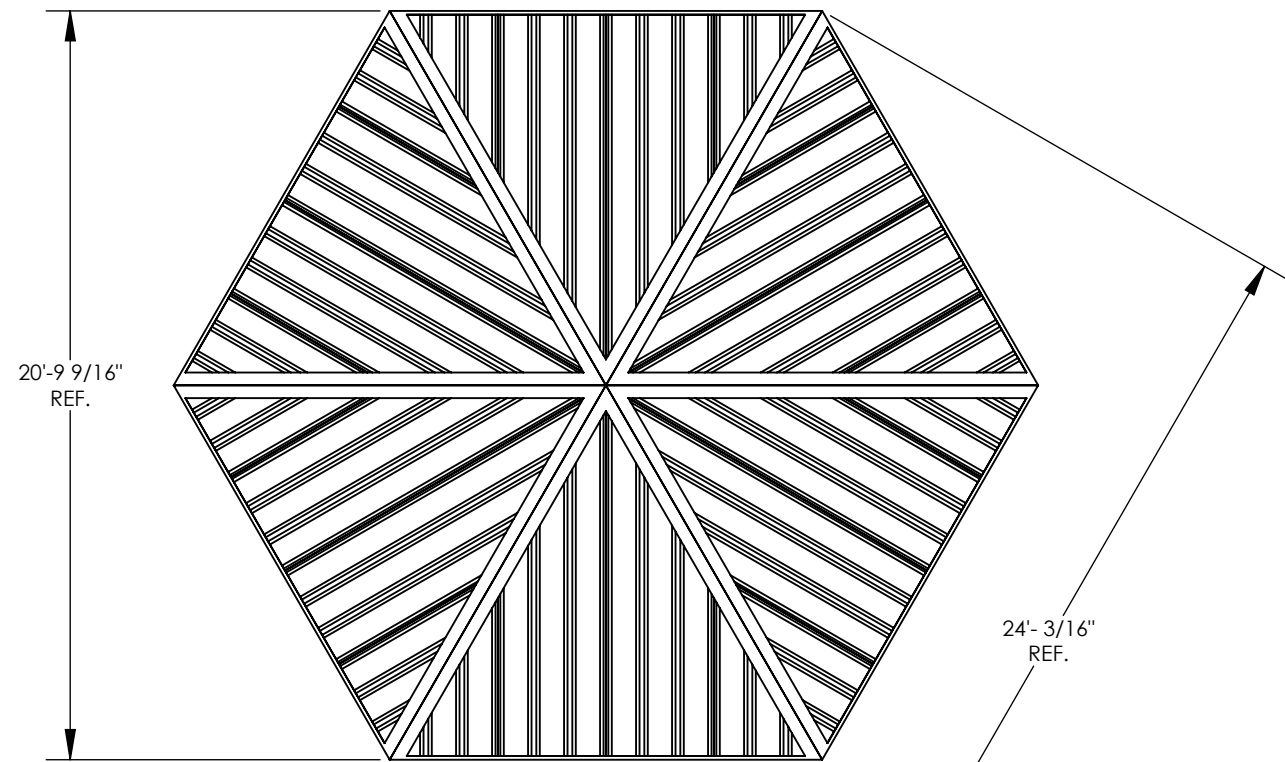

FINISH GRADE  
(ASSUMED AT CONSTANT  
ELEVATION UNLESS  
OTHERWISE NOTED)

FINISH GRADE  
(ASSUMED AT CONSTANT  
ELEVATION UNLESS  
OTHERWISE NOTED)

PROJECT: CONEJO CREEK SW PARK PROJECT LOCATION: THOUSAND OAKS, CA DRAWING: ARCHITECTURAL ELEVATIONS	CREATION DATE: 11/15/2016 BUILDING NO: P12450 CAD MODEL: ~P12450	DRAWN BY: briste REV LEVEL: A	PRINT DATE: 2/22/2021 SCALE: 1:64	(616)399-1963 www.poligon.com by PORTERCORP <small>COPYRIGHT 2014          PATENTED OR PATENTS PENDING          PORTERCORP 4280 N. 75th AVE HOLLAND, MI 49424</small>
	SHEET <h1 style="text-align: center;">1</h1>			IF THESE DRAWINGS ARE SEALED, THE SEAL APPLIES ONLY TO BUILDING COMPONENTS (AND FOUNDATION DESIGN IF APPLICABLE) DETAILED WITHIN THESE DRAWINGS.

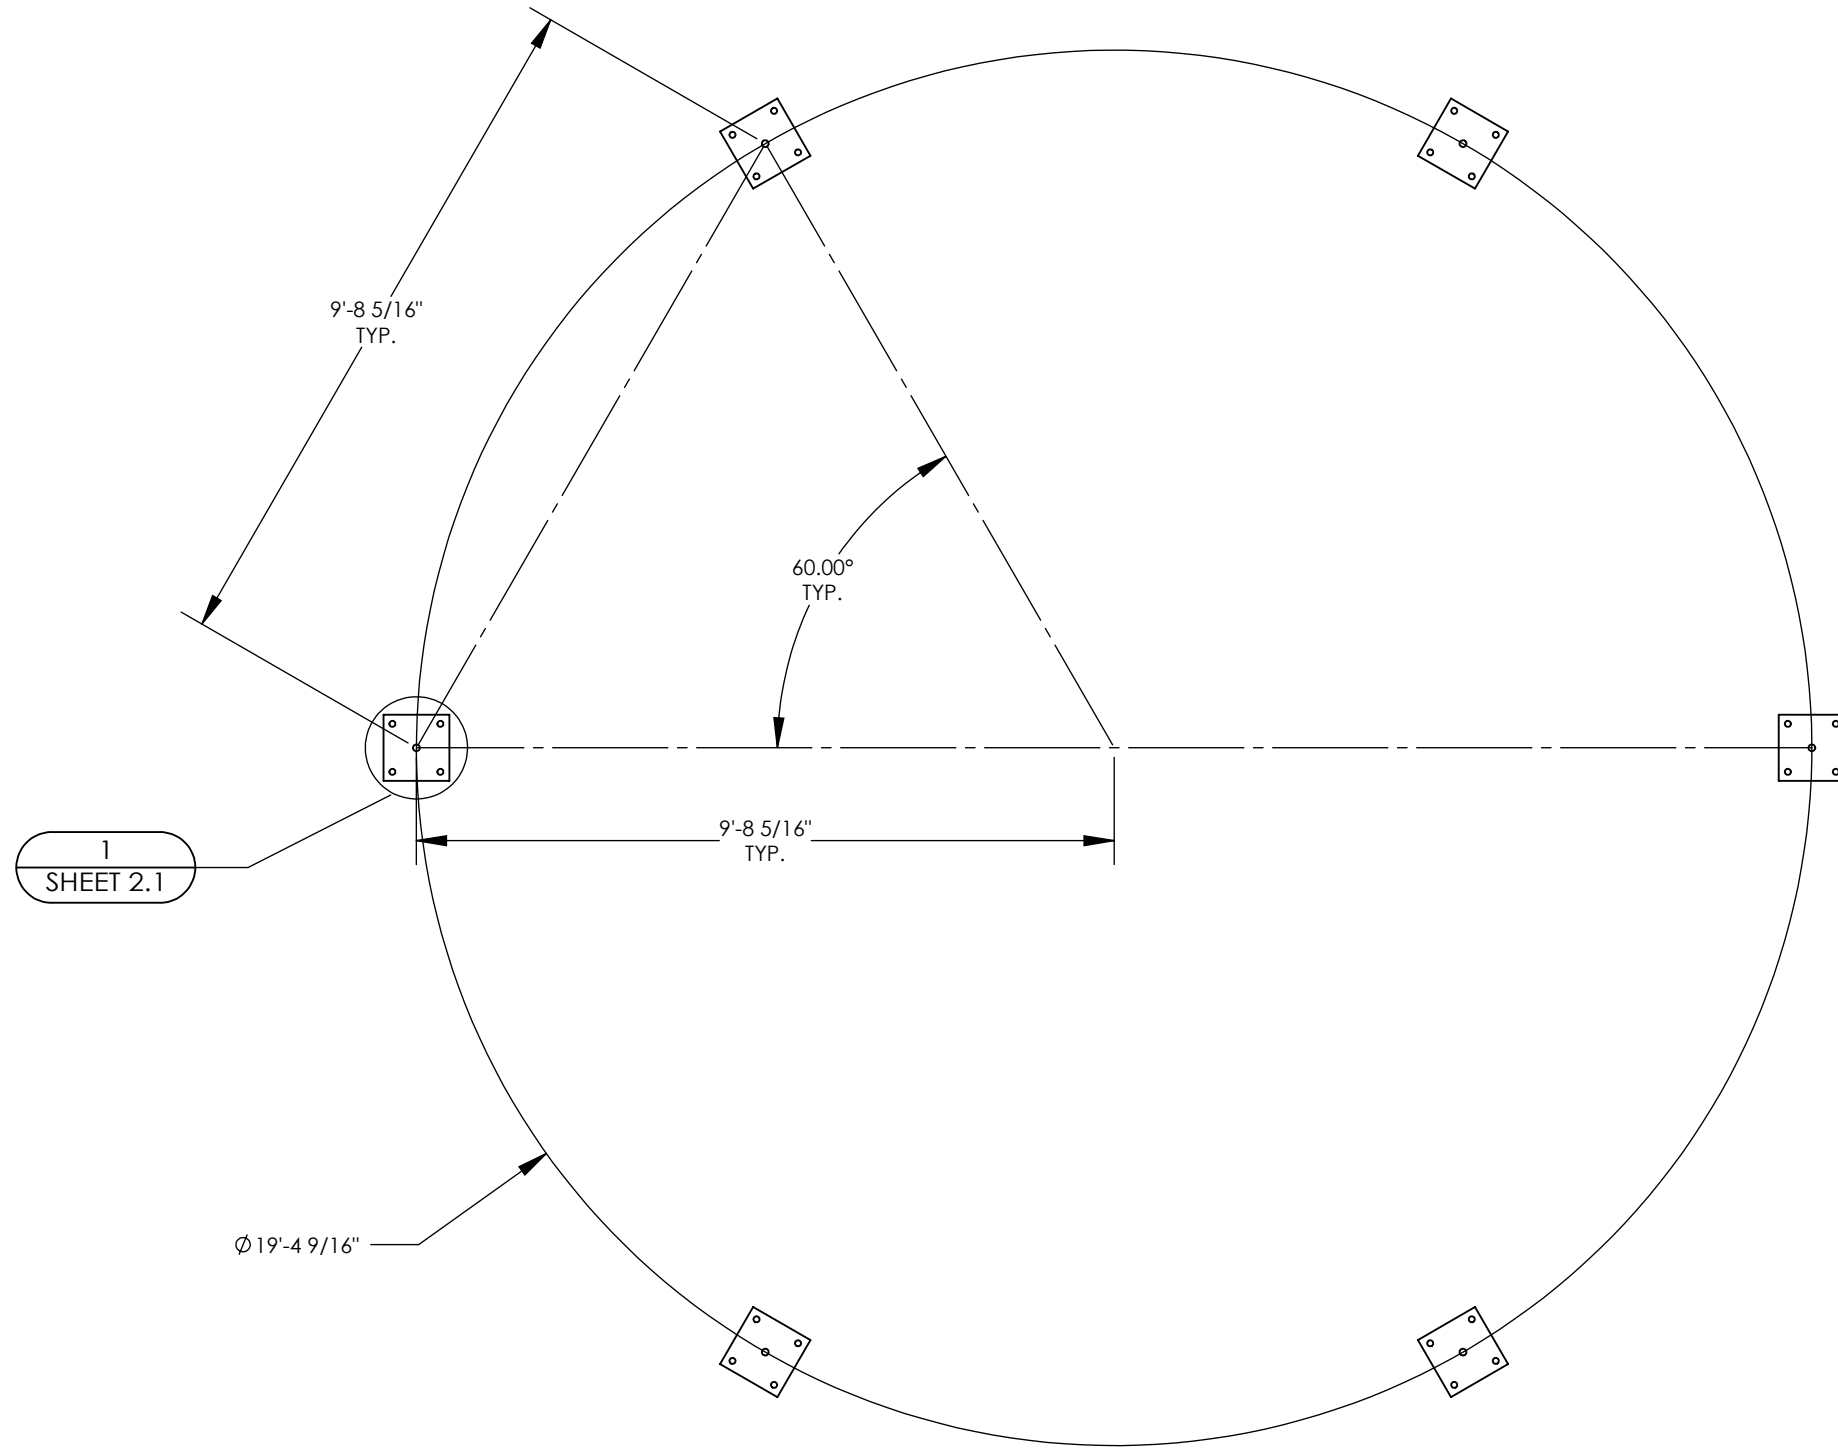


1  
SHEET 2.1

**ANCHOR AND FOOTING LAYOUT NOTES:**

1. ANCHORS MUST BE CENTERED IN FOOTINGS
2. FOOTINGS MUST BE TURNED TO ALIGN WITH COLUMN AND TRUSS CENTERLINE.

IF THESE DRAWINGS ARE SEALED, THE SEAL APPLIES ONLY TO BUILDING COMPONENTS (AND FOUNDATION DESIGN IF APPLICABLE) DETAILED WITHIN THESE DRAWINGS.

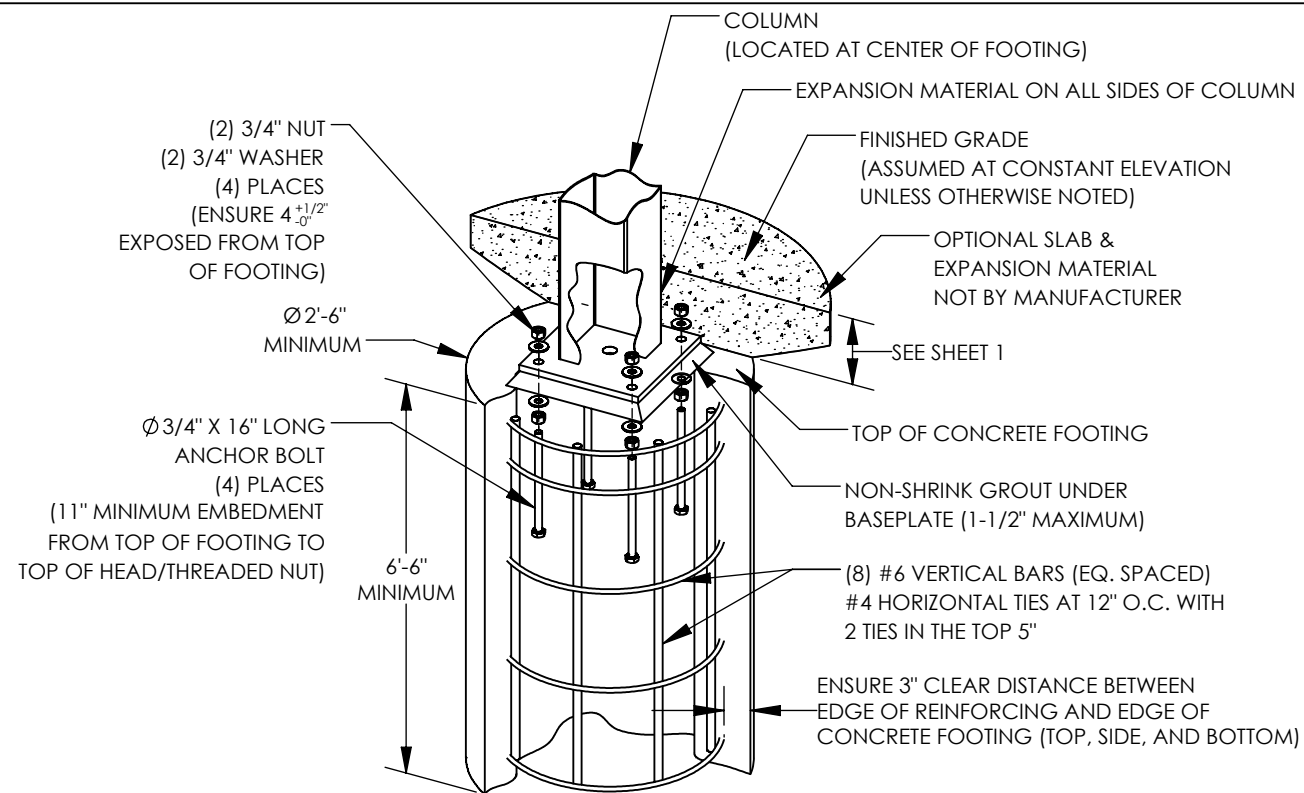


### PIER FOOTING OPTION (EXTERNAL ANCHOR BOLTS)

FOOTING DESIGN BY MANUFACTURER, FOOTING MATERIALS BY OTHERS.  
(TYPICAL WITH EACH COLUMN, QTY OF REINFORCING AND ANCHOR BOLTS SHOWN IN DRAWINGS MAY NOT REFLECT REQUIREMENTS)

### ANCHOR BOLT NOTES - EXTERNAL (ANCHOR BOLTS LOCATED OUTSIDE COLUMN):

1. ANCHOR BOLTS SHALL BE ASTM F1554 (GRADE 55) MATERIAL UNLESS OTHERWISE NOTED.
2. ANCHOR BOLTS SHALL BE EITHER "HEADED" OR "THREADED WITH NUT" AS DEFINED IN THE AMERICAN INSTITUTE OF STEEL CONSTRUCTION MANUAL.
3. HOOKED ANCHOR BOLTS ARE NOT ACCEPTABLE.
4. ACCURATE ANCHOR BOLT PLACEMENT IS CRITICAL. TO ENSURE THE ANCHOR BOLT LAYOUT MEETS THE DIMENSIONS REQUIRED ON THE DRAWINGS, SURVEY (OR MEASURE) THE LOCATION OF ALL ANCHOR BOLTS PRIOR TO POURING THE FOOTINGS. AN ADDITIONAL SURVEY (OR MEASUREMENT) SHOULD BE MADE AFTER THE FOOTINGS ARE POURED TO CONFIRM THE ANCHOR BOLTS DID NOT SHIFT DURING THE CONCRETE POUR.
5. THE MANUFACTURER STRONGLY RECOMMENDS USING ANCHOR BOLT TEMPLATES BECAUSE THEY SIGNIFICANTLY IMPROVE THE ACCURACY OF ANCHOR BOLT PLACEMENT. AN ANCHOR BOLT TEMPLATE IS PROVIDED WITH ANY ANCHOR BOLT KIT PURCHASED.
6. IF OUTSIDE CONSULTING ENGINEERS ARE DESIGNING THE FOUNDATIONS FOR THIS STRUCTURE, THEY MUST REFER TO THE MANUFACTURER'S CALCULATIONS FOR MINIMUM CONCRETE PROPERTIES (COMPRESSIVE STRENGTH, EDGE DISTANCE, ETC.) REQUIRED FOR THE ANCHOR BOLT DESIGN.
7. ELECTRICAL ACCESS HOLE IS ALWAYS LOCATED IN THE COLUMN BASE PLATE AS SHOWN.
8. GROUT UNDER BASEPLATES SHALL BE NON-METALLIC, NON-SHRINK GROUT WITH MINIMUM  $f'c=6500$  PSI.
9. THE CALCULATIONS FOR THIS STRUCTURE ASSUME A FIXED COLUMN BASE.
10. THE FOLLOWING ADHESIVE ANCHORS MAY BE SUBSTITUTED FOR THE CAST-IN-PLACE ANCHOR BOLTS:  
-HILTI HIT-HY 200 (A OR R) ADHESIVE WITH  $\phi$  3/4" HAS-E ROD WITH MINIMUM 11" EMBEDMENT.  
CONTRACTOR SHALL FOLLOW ALL INSTALLATION SPECIFICATIONS AND REQUIREMENTS OF ANCHOR MANUFACTURER.

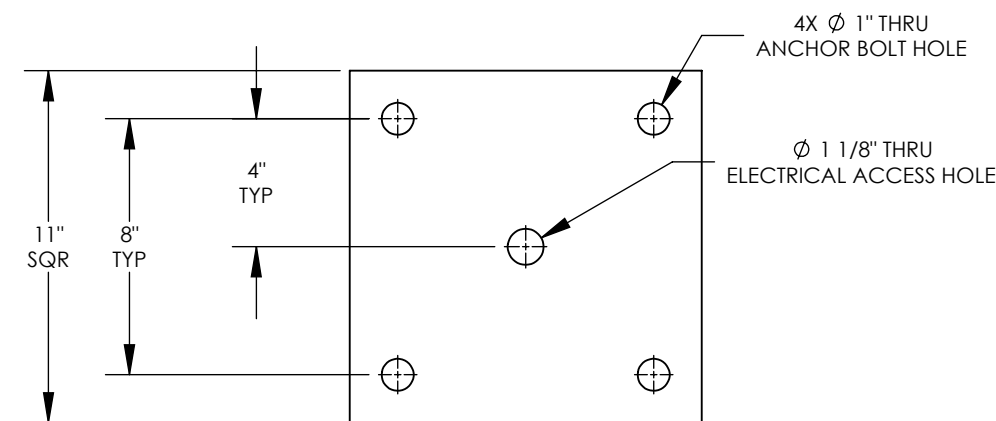


- 1 ANCHOR BOLT PATTERN
- 2 BASE PLATE THICKNESS: 3/4"

### FOUNDATION NOTES:

1. ALL MATERIALS AND WORKMANSHIP SHALL CONFORM TO THE REQUIREMENTS OF THE BUILDING CODE, AMERICAN CONCRETE INSTITUTE, AND ALL APPLICABLE STATE AND LOCAL ORDINANCES AND REQUIREMENTS.
2. THE CONCRETE DESIGN IS BASED ON THE FOLLOWING PROPERTIES:
  - 28 DAY STRENGTH OF 4500 psi.
  - SLUMP OF 4" (+/-1").
3. THE FOOTING SHALL BEAR ON COMPETENT UNDISTURBED SOIL OR 95% COMPACTED FILL. IF SIGNS OF ORGANIC MATERIAL, UNCONTROLLED FILL, CLAY OR SILT, HIGH WATER TABLE OR OTHER POSSIBLE DETRIMENTAL CONDITIONS ARE FOUND, INSTALLATION OF THE FOUNDATION MUST BE DISCONTINUED AND A SOILS ENGINEER CONTACTED.
4. THE REINFORCING STEEL SHALL CONFORM TO THE REQUIREMENTS OF ASTM A615, GRADE 60.
5. IF FOOTING DEPTH SHOWN DOES NOT MEET LOCAL FROST REQUIREMENTS, THE DRILLED PIER FOOTING MAY BE EXTENDED. EXTEND VERTICAL BARS AS REQUIRED AND PROVIDE ADDITIONAL TIES TO MEET SPACING REQUIREMENTS AS SHOWN. IF LOCAL FROST DEPTH REQUIREMENTS ARE NOT MET AND NO DRILLED PIER FOOTING OPTION IS GIVEN, CONTACT ENGINEERING. IT IS THE CONTRACTOR'S RESPONSIBILITY TO VERIFY THE LOCAL FROST LINE DEPTH BELOW GRADE PRIOR TO CONSTRUCTION.

THE FOUNDATION DESIGN SHOWN ON THESE DRAWINGS IS NOT SITE SPECIFIC. BUT BASED ON THE PRESUMPTIVE ALLOWABLE FOUNDATION PRESSURES IN CHAPTER 18 OF THE BUILDING CODE (CLASS 5 SOIL). THE BUILDING OFFICIAL IN THE JURISDICTION IN WHICH THIS STRUCTURE IS LOCATED MAY REQUIRE A SITE SPECIFIC GEOTECHNICAL REPORT OR LETTER FROM A QUALIFIED LOCAL PROFESSIONAL ENGINEER ATTESTING TO WHETHER THE ACTUAL SITE CONDITIONS MEET THE ASSUMPTIONS IDENTIFIED ABOVE.




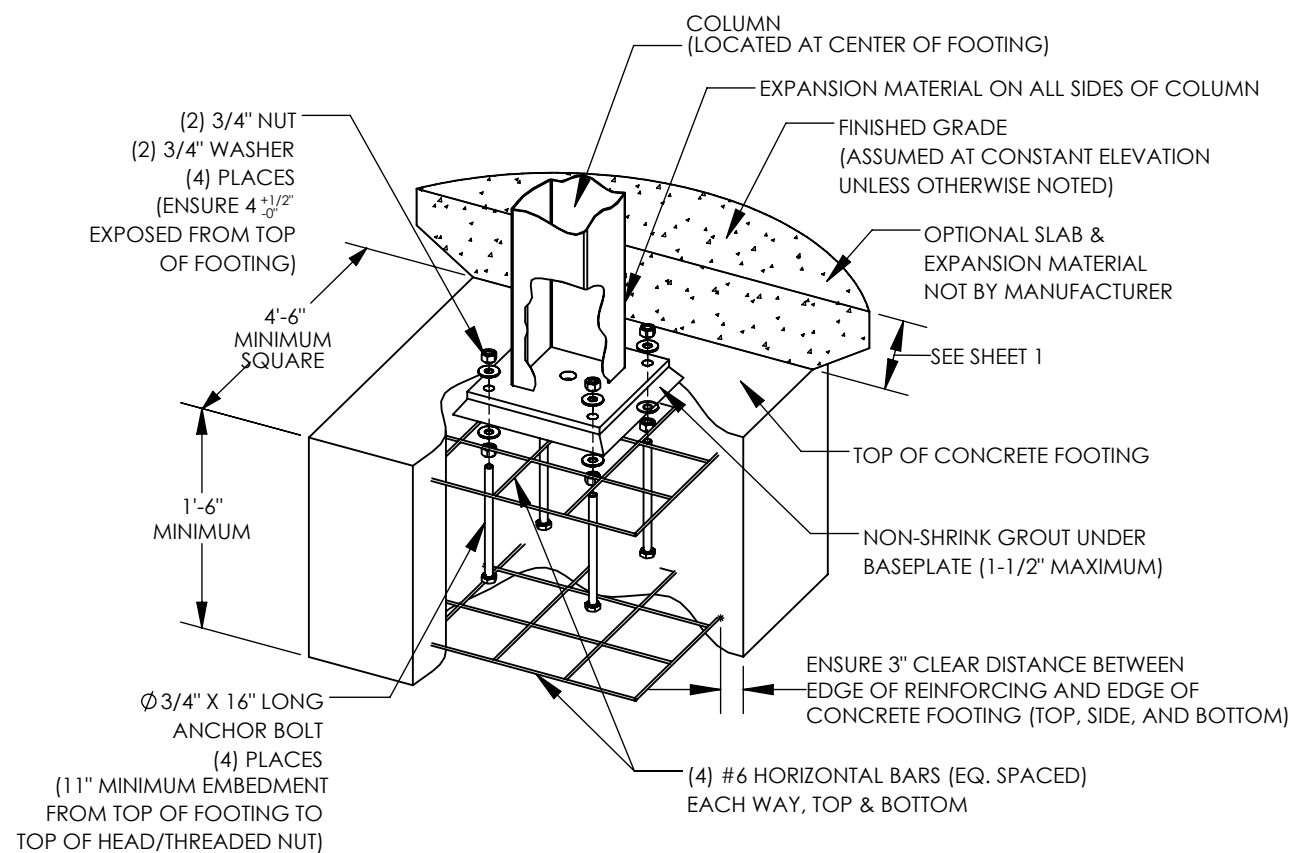


### PAD FOOTING OPTION (EXTERNAL ANCHOR BOLTS)

FOOTING DESIGN BY MANUFACTURER, FOOTING MATERIALS BY OTHERS.  
(TYPICAL WITH EACH COLUMN, QTY OF REINFORCING AND ANCHOR BOLTS SHOWN IN DRAWINGS MAY NOT REFLECT REQUIREMENTS)

PROJECT: CONEJO CREEK SW PARK	PRINT DATE: 2/22/2021	DRAWN BY: briste	SCALE: 1:12
	CREATION DATE: 11/15/2016		
PROJECT LOCATION: THOUSAND OAKS, CA	BUILDING NO: P12450	REV LEVEL: A	
DRAWING: ANCHOR AND FOOTING DETAILS	CAD MODEL: ~P12450		
SHEET	2.1		

IF THESE DRAWINGS ARE SEALED, THE SEAL APPLIES ONLY TO BUILDING COMPONENTS (AND FOUNDATION DESIGN IF APPLICABLE) DETAILED WITHIN THESE DRAWINGS.

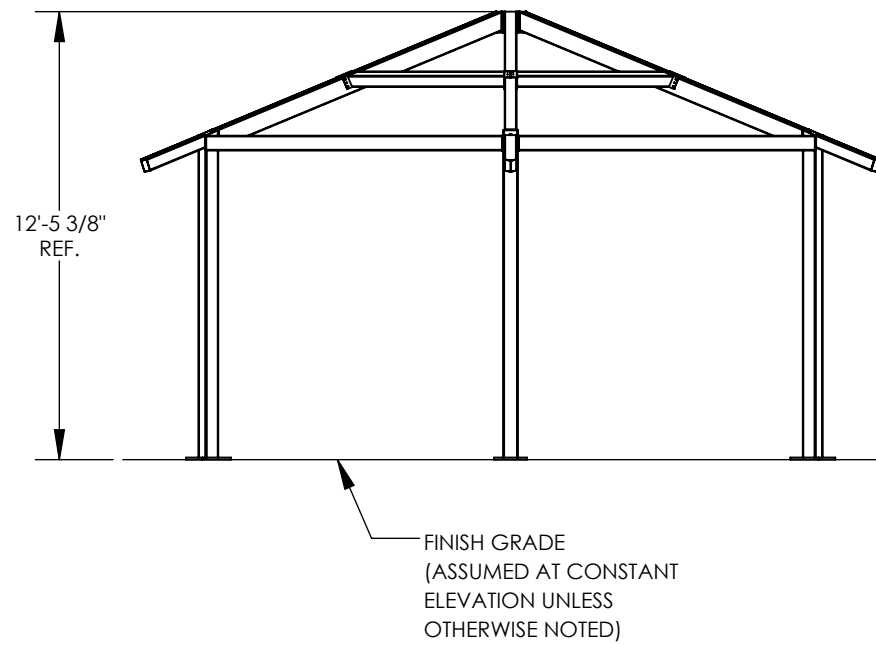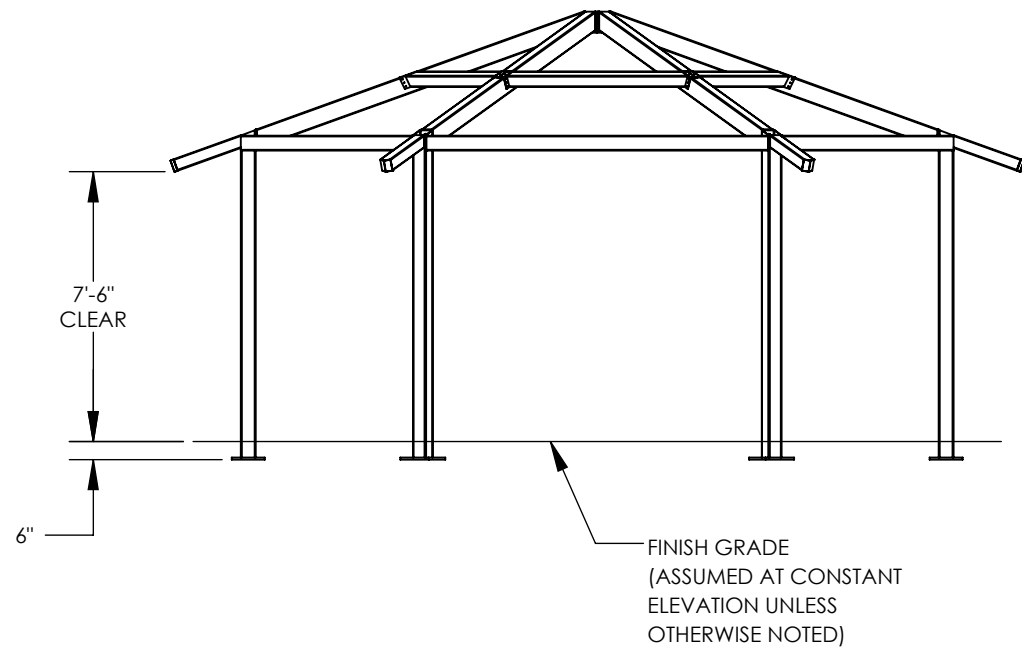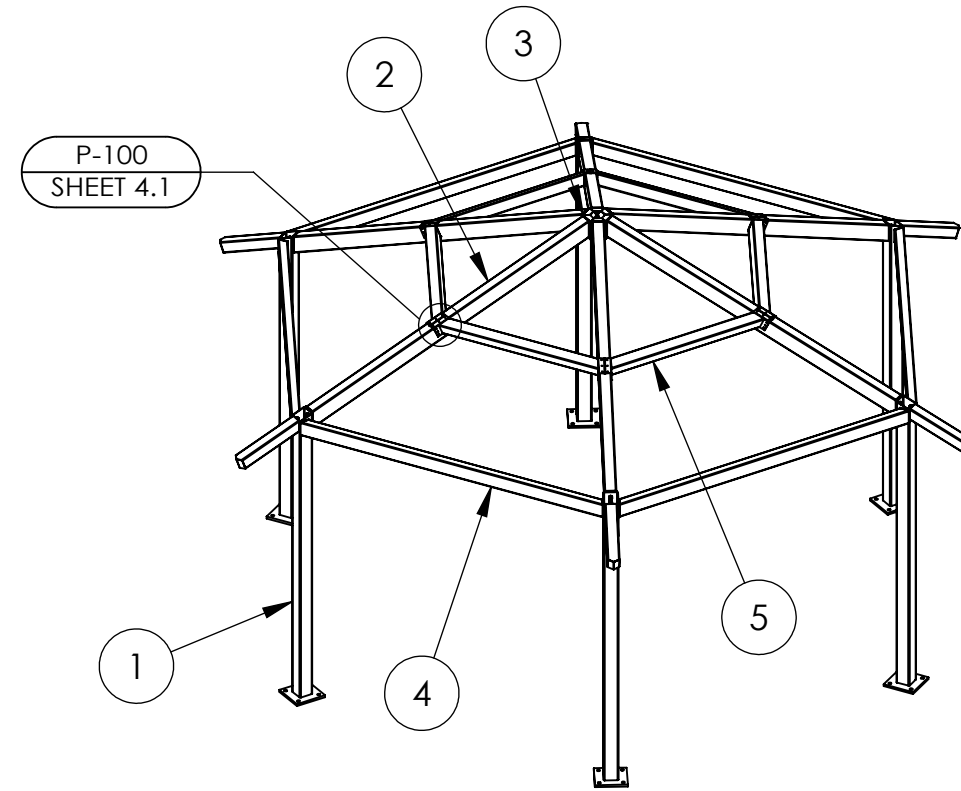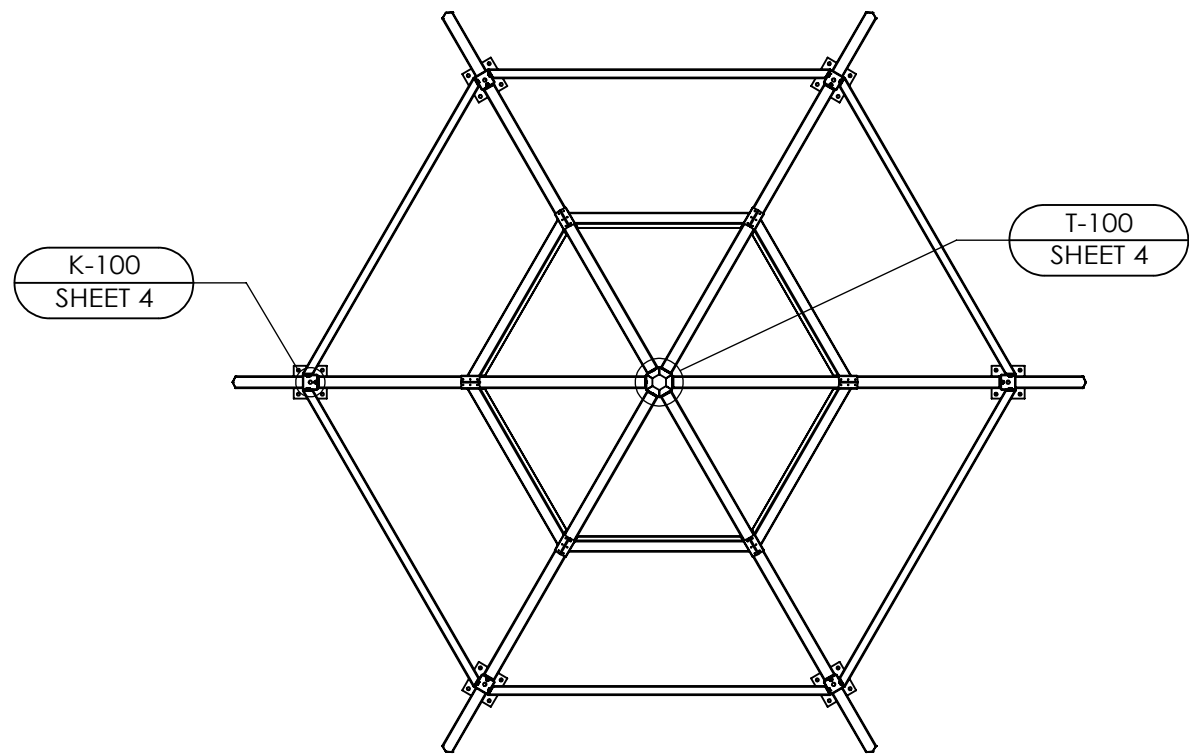

ITEM	QTY.	PART NO.	DESCRIPTION	MATERIAL	WEIGHT
5	6	-	PURLIN ASM	HSS4X4X1/8	33.56
4	6	-	T-MEM ASM	HSS5X3X1/8	63.12
3	1	-	C-RING ASM	C7X9.8	20.69
2	6	-	TRUSS ASM	HSS6X4X1/8	83.03
1	6	-	COLUMN ASM	HSS5X5X3/16	144.64

IF THESE DRAWINGS ARE SEALED, THE SEAL APPLIES ONLY TO BUILDING COMPONENTS (AND FOUNDATION DESIGN IF APPLICABLE) DETAILED WITHIN THESE DRAWINGS.


PROJECT: CONEJO CREEK SW PARK  
 PROJECT LOCATION: THOUSAND OAKS, CA  
 DRAWING: STRUCTURAL FRAMING PLAN

poligon  
 (616)399-1963  
 www.poligon.com  
 by PORTERCORP  
COPYRIGHT 2014 PATENTS PENDING PORTERCORP 4240 N. 158th AVE HOLLAND, MI 49424

PRINT DATE: 2/22/2021  
 SCALE: 1:64  
 DRAWN BY: briste  
 REV LEVEL: A  
 CREATION DATE: 11/15/2016  
 BUILDING NO: P12450  
 CAD MODEL: ~P12450

SHEET  
**3**


**NOTE:**  
SEE UC-100 FOR U-CLIP INSTALLATION

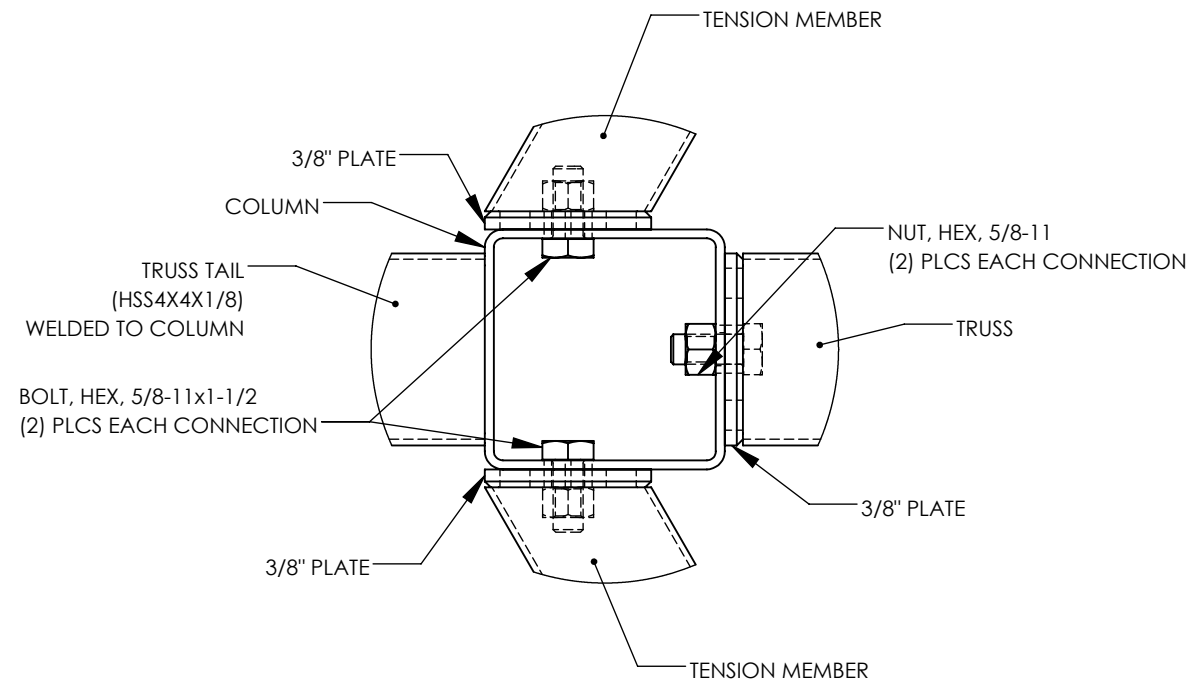

COLUMN CONNECTIONS

K-100

**NOTE:**  
HXE COVER PLATE  
ATTACHED WITH ONE STEP  
SCREWS (1P2905) (6) PER  
BOTTOM OF CONNECTION

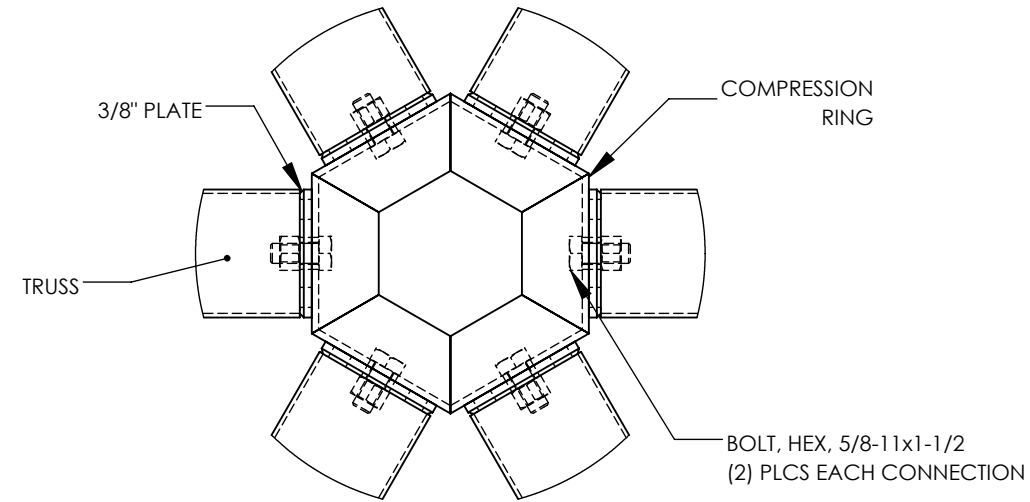


COMPRESSION MEMBER CONNECTION


T-100

**TURN-OF-NUT PRETENSIONING METHOD:**  
THESE STEPS ILLUSTRATE THE REQUIREMENTS OUTLINED IN THE AISC SPECIFICATION. THE ROTATION INDICATED IS ACCURATE FOR MOST BOLT DIAMETERS AND LENGTHS BUT IT IS THE RESPONSIBILITY OF THE INSTALLER TO MEET AISC REQUIREMENTS.

**STEP ONE:**  
AFTER SNUG TIGHT,  
MATCH MARK PLATE

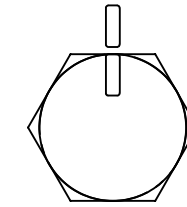

**STEP TWO:**  
THEN TURN BOLT/NUT PAST  
SNUG TIGHT 1/3 TURN

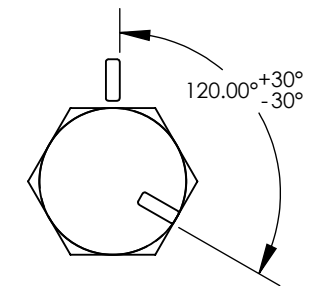


**CONNECTION NOTES:**

1. HIGH STRENGTH BOLTS SHALL BE ASTM F3125 (A325, TYPE 1) MATERIAL.
2. HIGH STRENGTH NUTS SHALL BE ASTM A563 (GRADE DH) MATERIAL.
3. HIGH STRENGTH WASHERS SHALL CONFORM TO ASTM F436.
4. ALL BOLTS TO BE INSTALLED BY THE "TURN -OF-NUT" PRETENSIONING METHOD AS SPECIFIED IN THE LATEST EDITION OF THE AISC "SPECIFICATION FOR STRUCTURAL JOINTS USING ASTM A325 OR A490 BOLTS", (SEE ILLUSTRATION). A325 BOLTS MAY BE INSTALLED WITHOUT WASHERS WHEN TIGHTENED BY THE "TURN-OF-NUT" PRETENSIONING METHOD. IT IS THE RESPONSIBILITY OF THE ERECTOR TO ENSURE PROPER TIGHTNESS. THIS METHOD IS ONLY REQUIRED ON A325 BOLTS. ANCHOR BOLTS ONLY NEED TO BE SNUG TIGHT.
5. LOCAL JURISDICTIONS MAY REQUIRE AN INSPECTOR TO BE PRESENT TO WITNESS HARDWARE INSTALLATION AND INDEPENDENT TESTING. INSPECTION REQUIREMENTS SHOULD BE VERIFIED BY INSTALLER PRIOR TO STEEL ERECTION.
6. ERECTION OF THE FRAMING MEMBERS WILL REQUIRE THE MAIN COLUMNS TO BE PLUMB SQUARE AND TIGHTENED TO THE TRUSSES AND/OR TENSION MEMBERS BEFORE INSTALLING THE PURLINS. PURLINS, IF REQUIRED, MUST BE PARALLEL TO THE EAVE BEAMS AND TENSION MEMBERS OR AS SHOWN IN FRAMING PLAN.
7. PRIOR TO THE ERECTION OF SHELTER COMPONENTS, IT IS RECOMMENDED TO CHASE AND TAP STRUCTURAL HARDWARE.
8. ALL BOLTS MUST BE LUBRICATED WITH WAX TO ASSIST IN PROPER TIGHTENING. TO LUBRICATE A BOLT IN THE FIELD, APPLY THE WAX STICK DOWN THE LENGTH OF THE BOLT'S THREADS.
9. TO PREVENT RUST STAINING OF FINISH, ALL METAL SHAVINGS MUST BE REMOVED AFTER INSTALLATION. ENSURE NO SHAVING ARE TRAPPED BETWEEN MATING SURFACES.
10. TOUCH-UP PAINT MUST BE APPLIED TO ALL EXPOSED FASTENERS. PERIODIC TOUCH-UP AT THESE CONNECTIONS IS REQUIRED.

IF THESE DRAWINGS ARE SEALED, THE SEAL APPLIES ONLY TO BUILDING COMPONENTS (AND FOUNDATION DESIGN IF APPLICABLE) DETAILED WITHIN THESE DRAWINGS.


<p>PROJECT: CONEJO CREEK SW PARK PROJECT LOCATION: THOUSAND OAKS, CA DRAWING: FRAME CONNECTION DETAILS</p>	<p>CREATION DATE: 11/15/2016 BUILDING NO: P12450 CAD MODEL: ~P12450</p>	<p>PRINT DATE: 2/22/2021 SCALE: 1:4</p>	<p>poligon COPYRIGHT 2014 PATENTED OR PATENTS PENDING PORTERCORP 4240 N. 158th AVE HOLLAND, MI 49424 www.poligon.com by PORTERCORP (616)399-1963</p>
SHEET			4

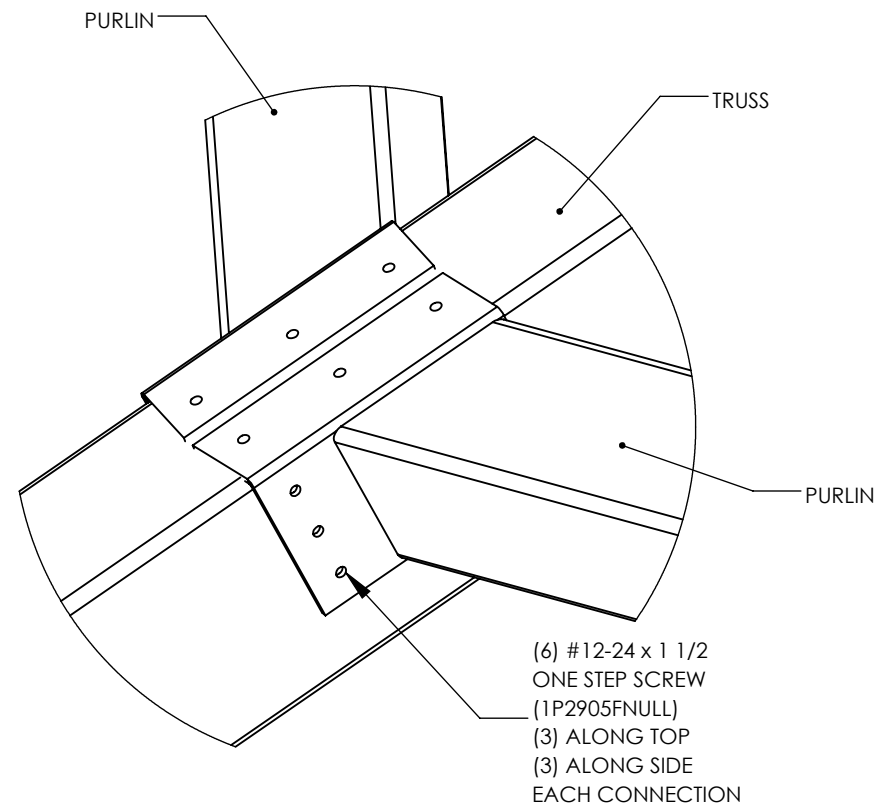

PURLIN CONNECTION


P-100

**NOTE:  
U-CLIP MUST BE ATTACHED TO  
TENSION MEMBER AS SHOWN  
PRIOR TO BUILDING ASSEMBLY.**

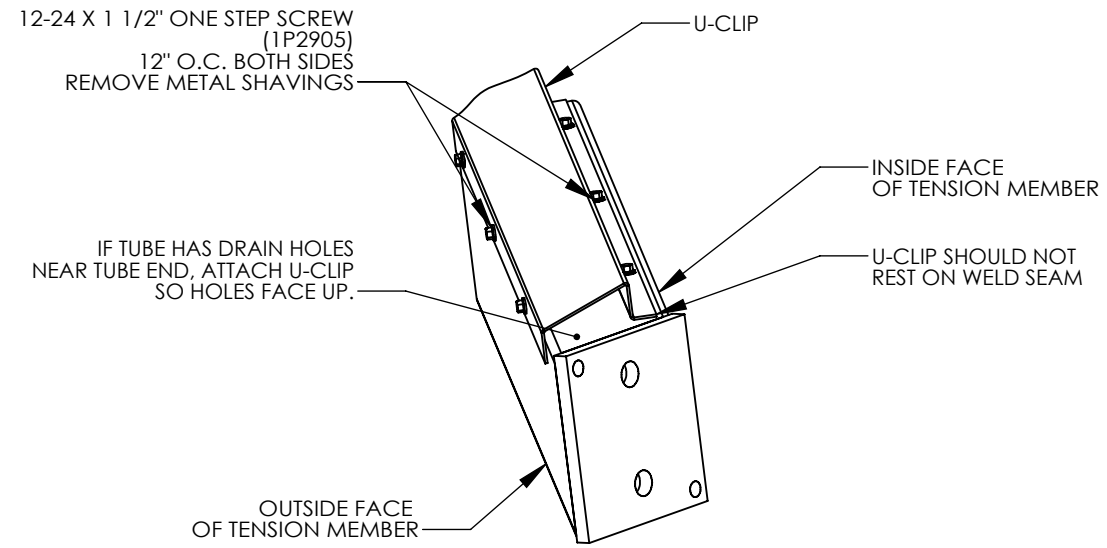


U-CLIP CONNECTION

UC-100

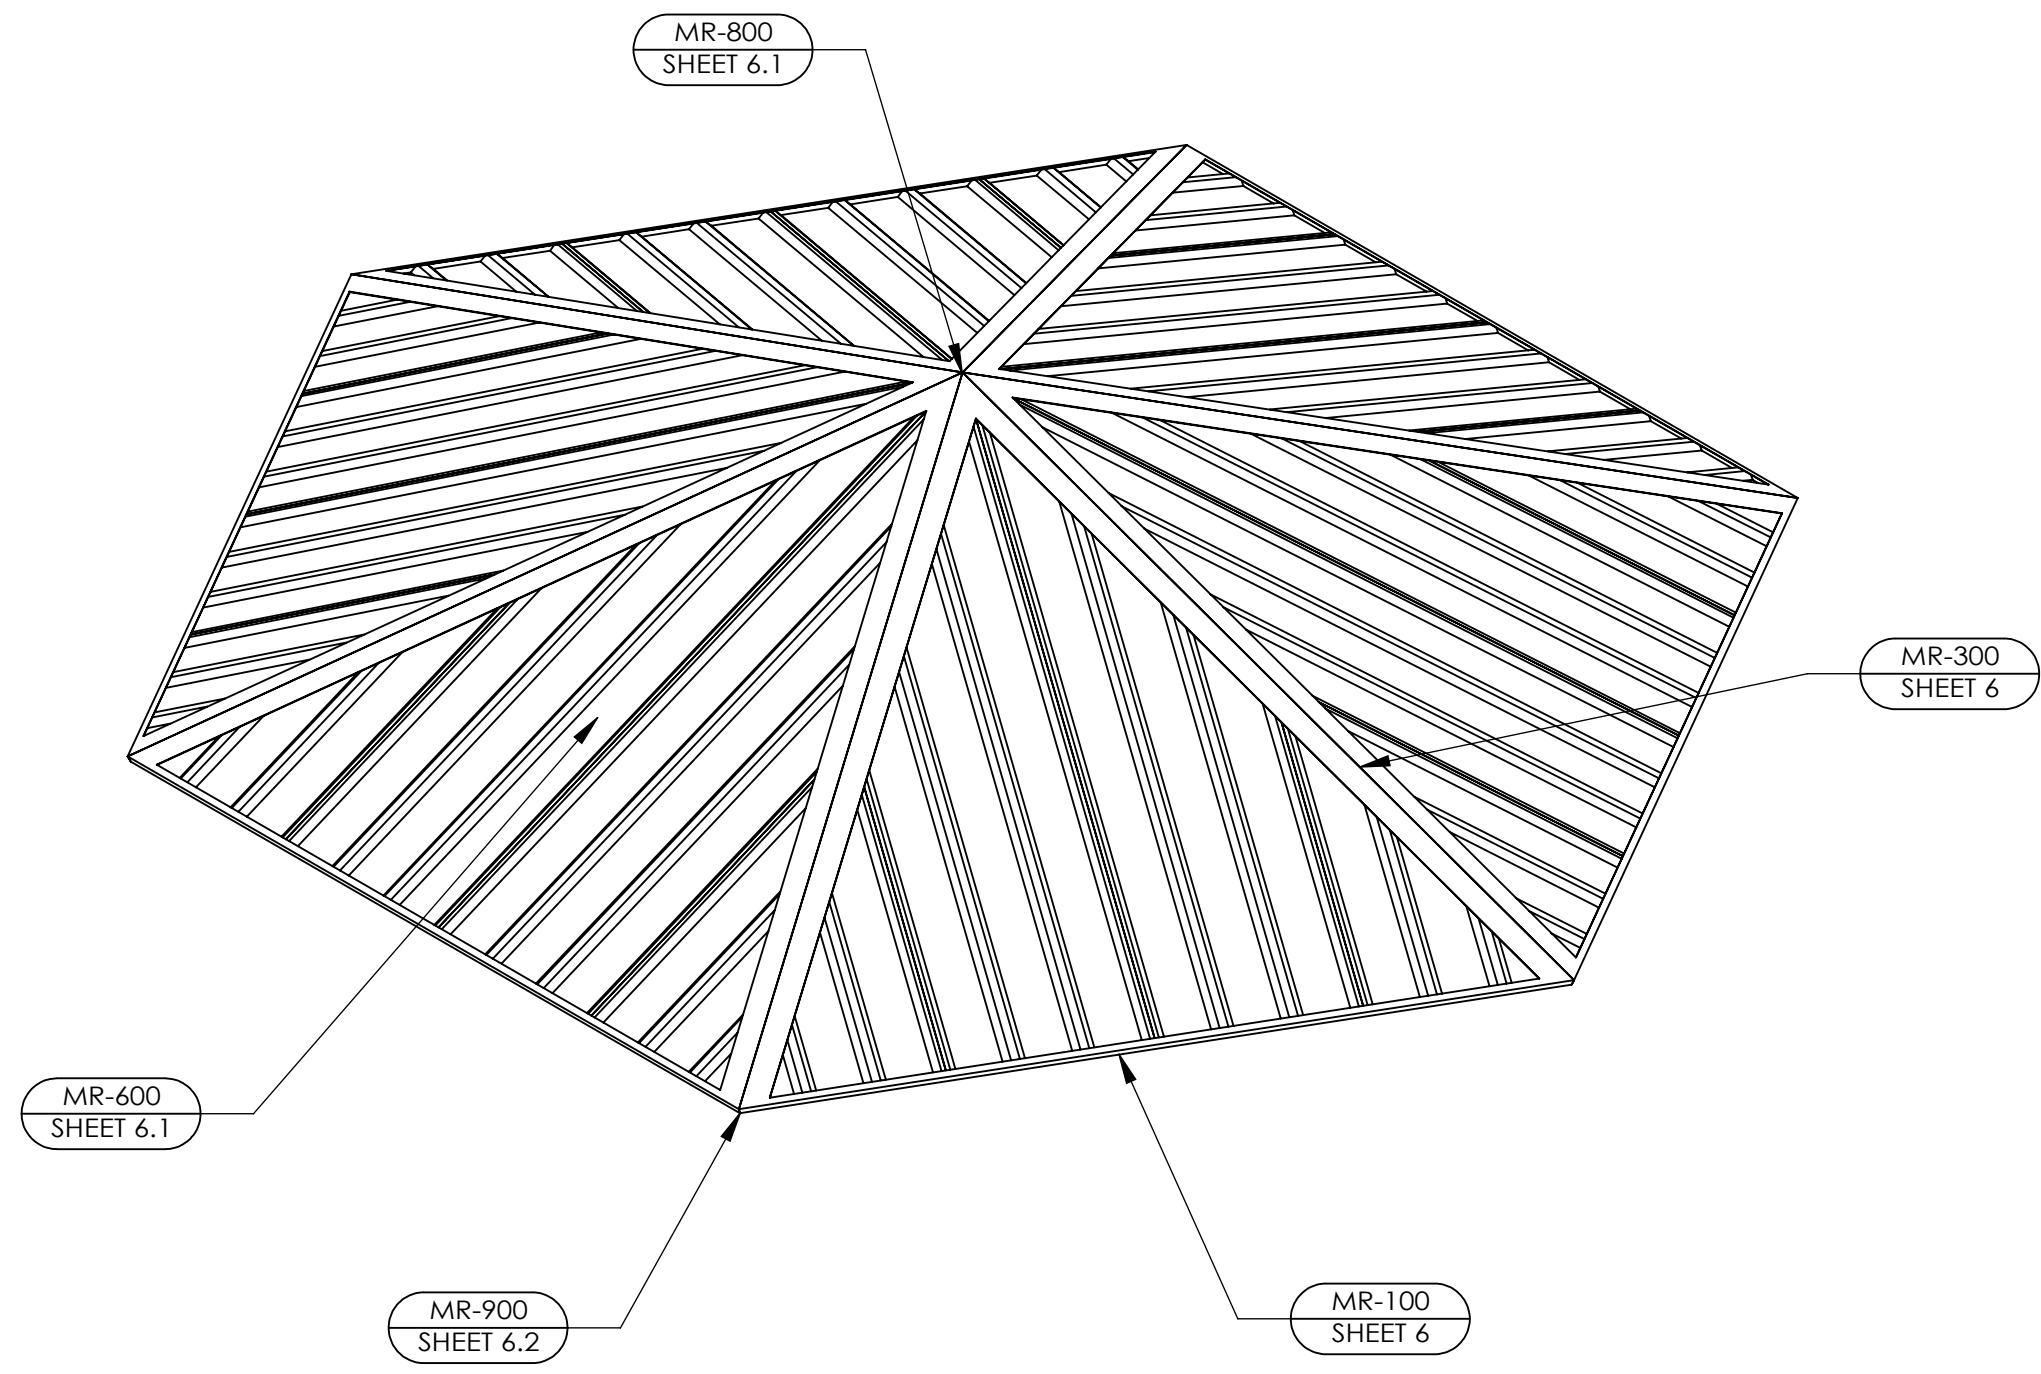

IF THESE DRAWINGS ARE SEALED, THE SEAL APPLIES ONLY TO BUILDING COMPONENTS (AND FOUNDATION DESIGN IF APPLICABLE) DETAILED WITHIN THESE DRAWINGS.

PROJECT: CONEJO CREEK SW PARK	CREATION DATE:	11/15/2016	DRAWN BY:	briste	PRINT DATE:	2/22/2021
	PROJECT LOCATION:	THOUSAND OAKS, CA	REV LEVEL:	A	SCALE:	1:32
DRAWING:	~P12450	BUILDING NO:	P12450	CAD MODEL:	~P12450	
SHEET						
<b>5</b>						

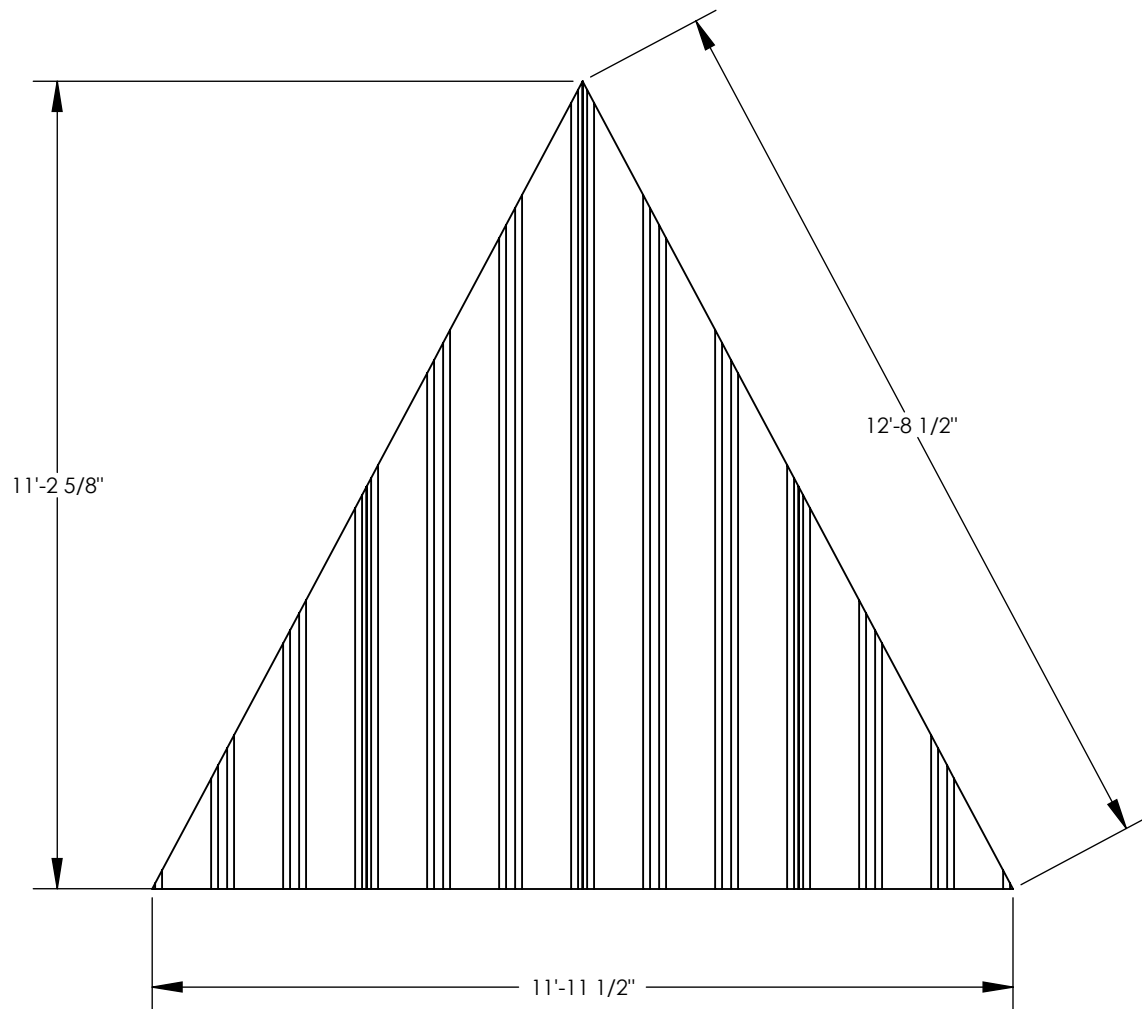

**MULTI-RIB NOTES:**

THE DETAILS SHOWN ARE SUGGESTIONS OR GUIDELINES ON HOW TO ERECT THE SYSTEMS. THE INFORMATION SHOWN IS ACCURATE, BUT IT IS NOT INTENDED TO COVER ALL INSTANCES, BUILDING REQUIREMENTS, DESIGNS OR CODES. THE DETAILS MAY REQUIRE CHANGES OR REVISIONS DUE TO FIELD CONDITIONS.

IT SHALL BE THE RESPONSIBILITY OF THE ERECTOR TO ENSURE THAT THE DETAILS MEET PARTICULAR BUILDING REQUIREMENTS AND TO ASSURE ADEQUATE WATER TIGHTNESS.

THE ERECTOR SHOULD THOROUGHLY FAMILIARIZE HIMSELF/HERSELF WITH ALL ERECTION INSTRUCTIONS BEFORE STARTING WORK.


THE PANELS SHOULD BE INSTALLED PLUMB, STRAIGHT, AND ACCURATELY TO THE ADJACENT WORK.

FLASHING AND TRIM SHALL BE INSTALLED TRUE, AND IN PROPER ALIGNMENT, WITH ANY EXPOSED FASTENERS EQUALLY SPACED FOR THE BEST APPEARANCE.


SEALANT SHALL BE FIELD APPLIED ON DRY, CLEAN SURFACES. SOME FIELD CUTTING AND FITTING OF PANELS AND FLASHING IS TO BE EXPECTED BY THE ERECTOR AND MINOR FIELD CORRECTIONS ARE A PART OF NORMAL ERECTION WORK.

WORKMANSHIP SHALL BE OF THE BEST INDUSTRY STANDARDS AND INSTALLATION SHALL BE PERFORMED BY EXPERIENCED METAL CRAFTSMEN.

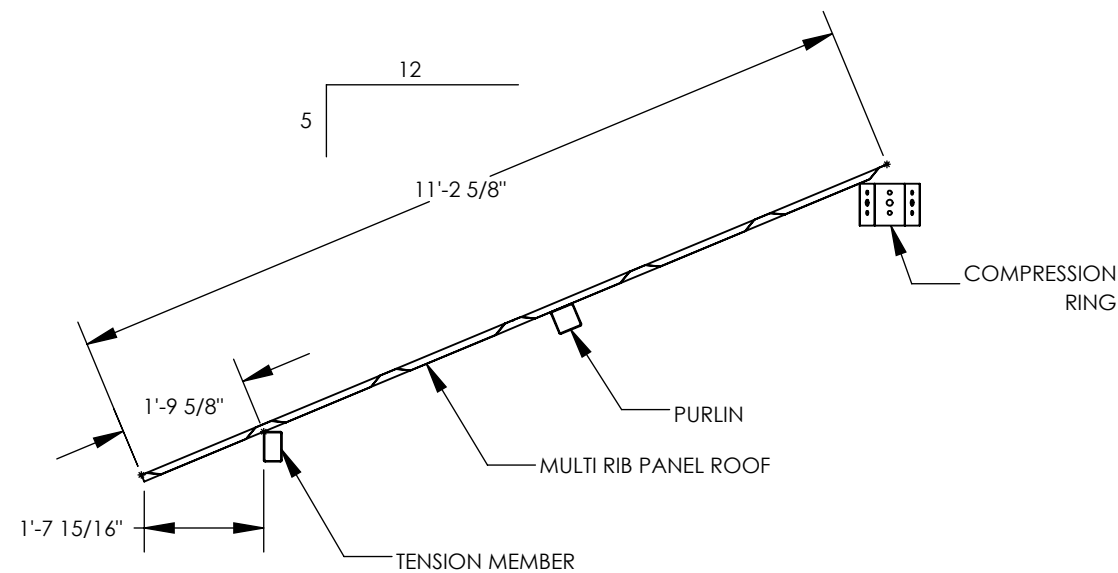


METAL SHAVINGS FROM DRILLING OR INSTALLATION OF ROOF FASTENERS MUST BE CAREFULLY REMOVED FROM THE ROOF BY BRUSHING OR SWEEPING AT THE END OF EACH DAY DURING INSTALLATION. SHAVINGS LEFT ON THE ROOF WILL QUICKLY RUST AND STAIN THE ROOF FINISH.

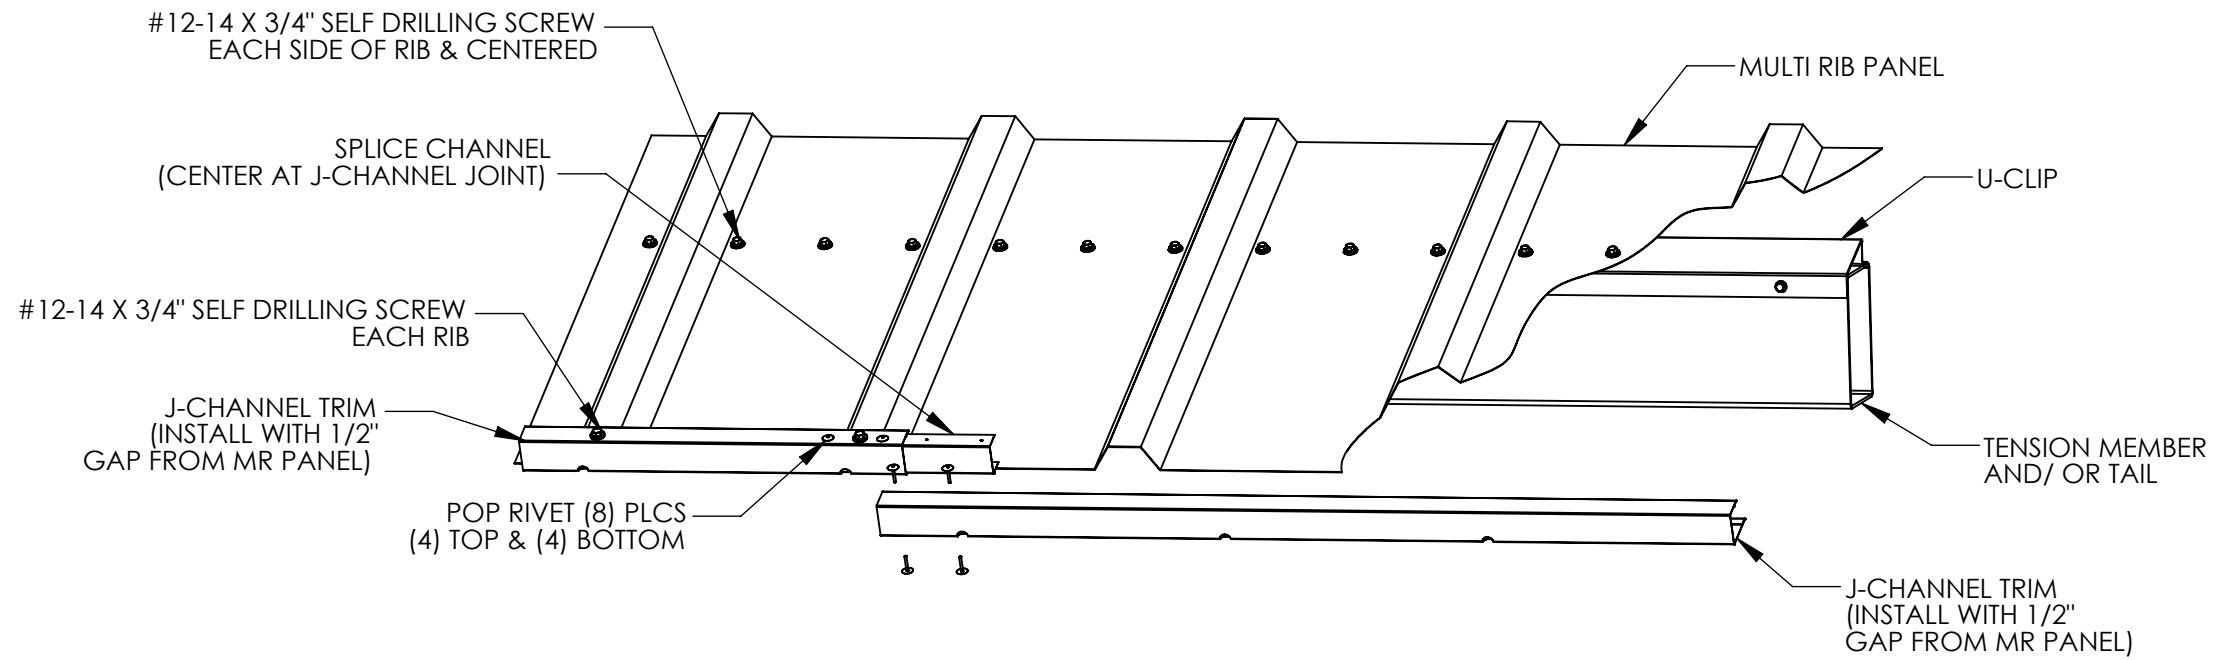

IF THESE DRAWINGS ARE SEALED, THE SEAL APPLIES ONLY TO BUILDING COMPONENTS (AND FOUNDATION DESIGN IF APPLICABLE) DETAILED WITHIN THESE DRAWINGS.



**PART DESCRIPTIONS:**

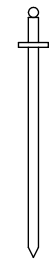
-  #12-14x3/4" SELF DRILLING SCREW.
-  #12-14x1 1/4" SELF DRILLING SCREW.
-  1/8" POP RIVET.

NOTE:  
ALL MATERIALS ARE CALLED OUT ON SHEETS 5.1.

2013B

EAVE DETAIL

MR-100

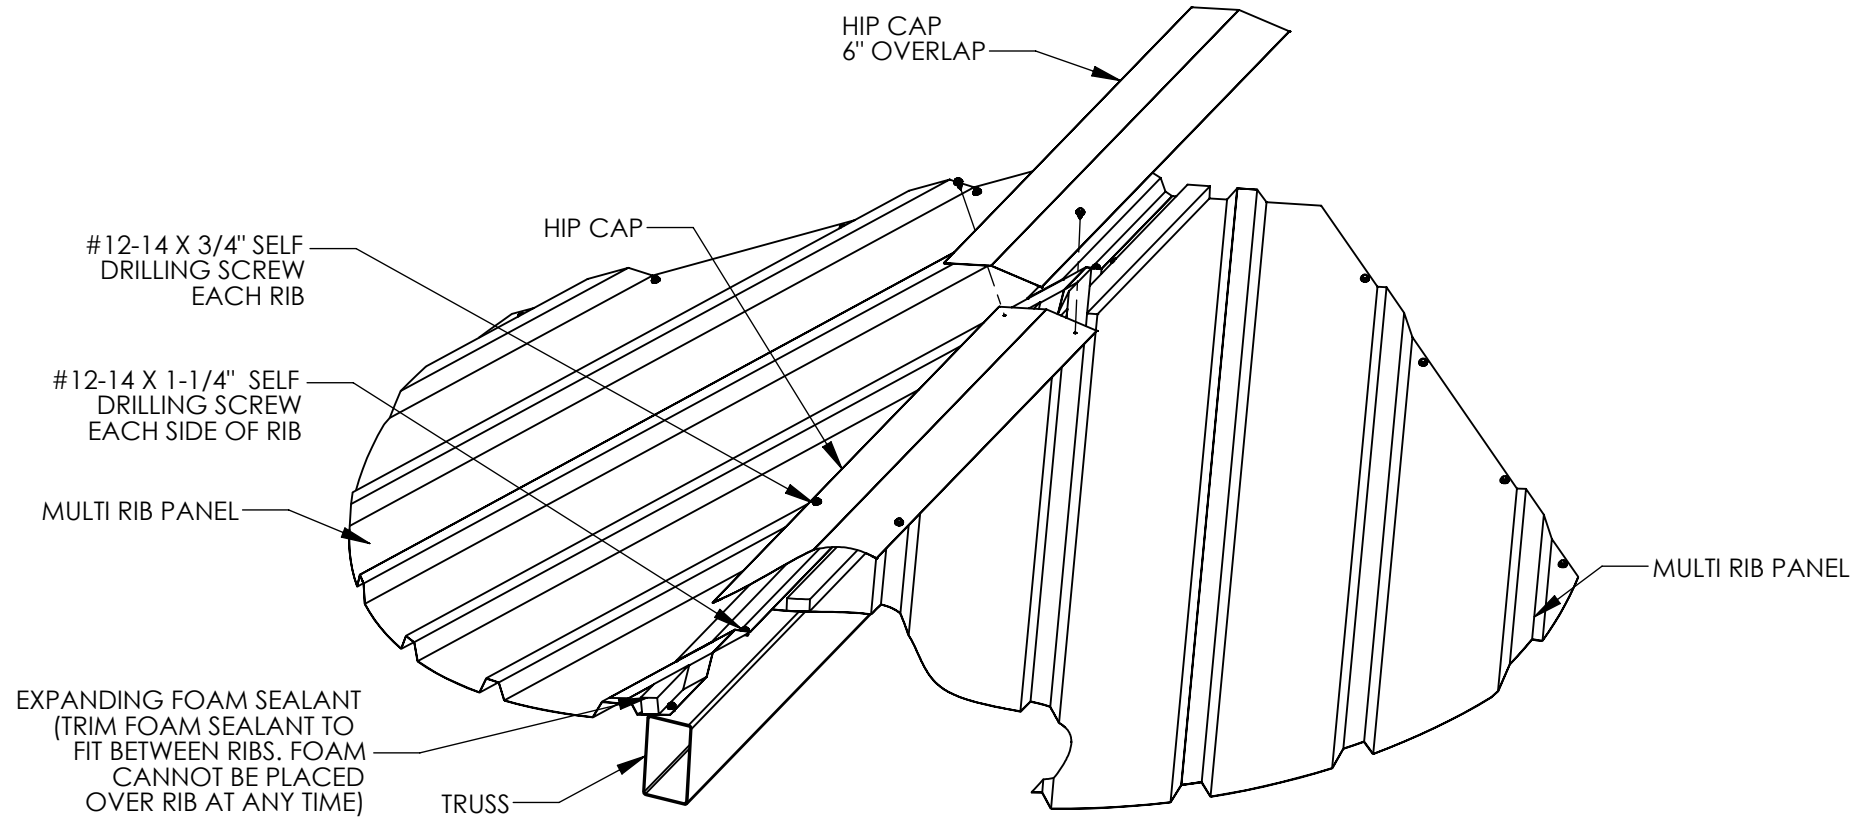

2013B

TRUSS DETAIL


MR-300

(616)399-1963  
www.poligon.com  
by PORTERCORP

POLYGON  
COPYRIGHT 2014  
PATENTED OR PATENTS PENDING  
PORTERCORP 4240 N. 75th AVE HOLLAND, MI 49424


PRINT DATE:	2/22/2021	DRAWN BY:	briste
SCALE:		REV LEVEL:	A
CREATION DATE:	11/15/2016	BUILDING NO:	P12450
		CAD MODEL:	~P12450
PROJECT:		CONEJO CREEK SW PARK	
PROJECT LOCATION:		THOUSAND OAKS, CA	
DRAWING:		ROOF CONNECTION DETAILS	
SHEET		<b>6</b>	

IF THESE DRAWINGS ARE SEALED, THE SEAL APPLIES ONLY TO BUILDING COMPONENTS (AND FOUNDATION DESIGN IF APPLICABLE) DETAILED WITHIN THESE DRAWINGS.

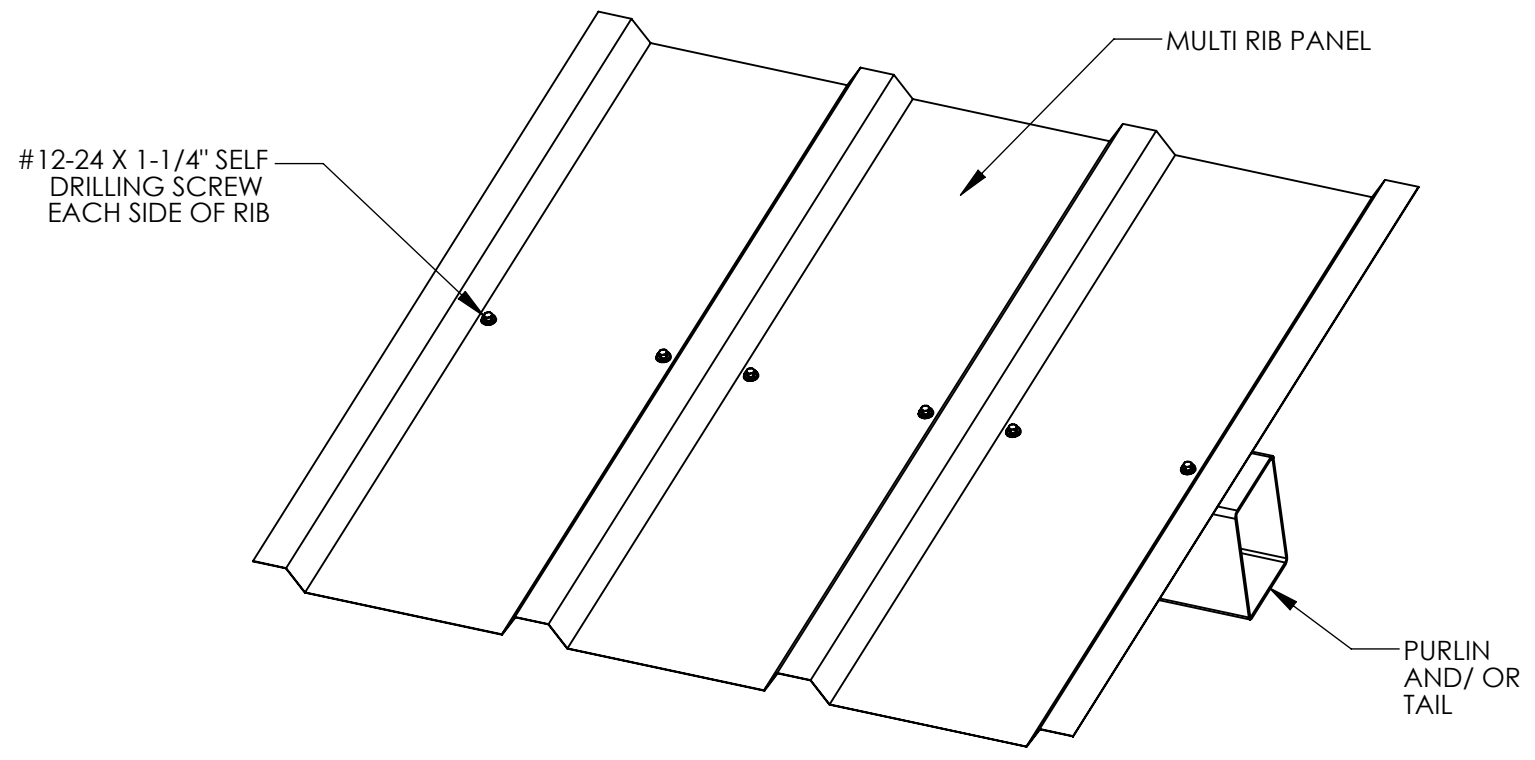

PURLIN DETAIL

MR-600

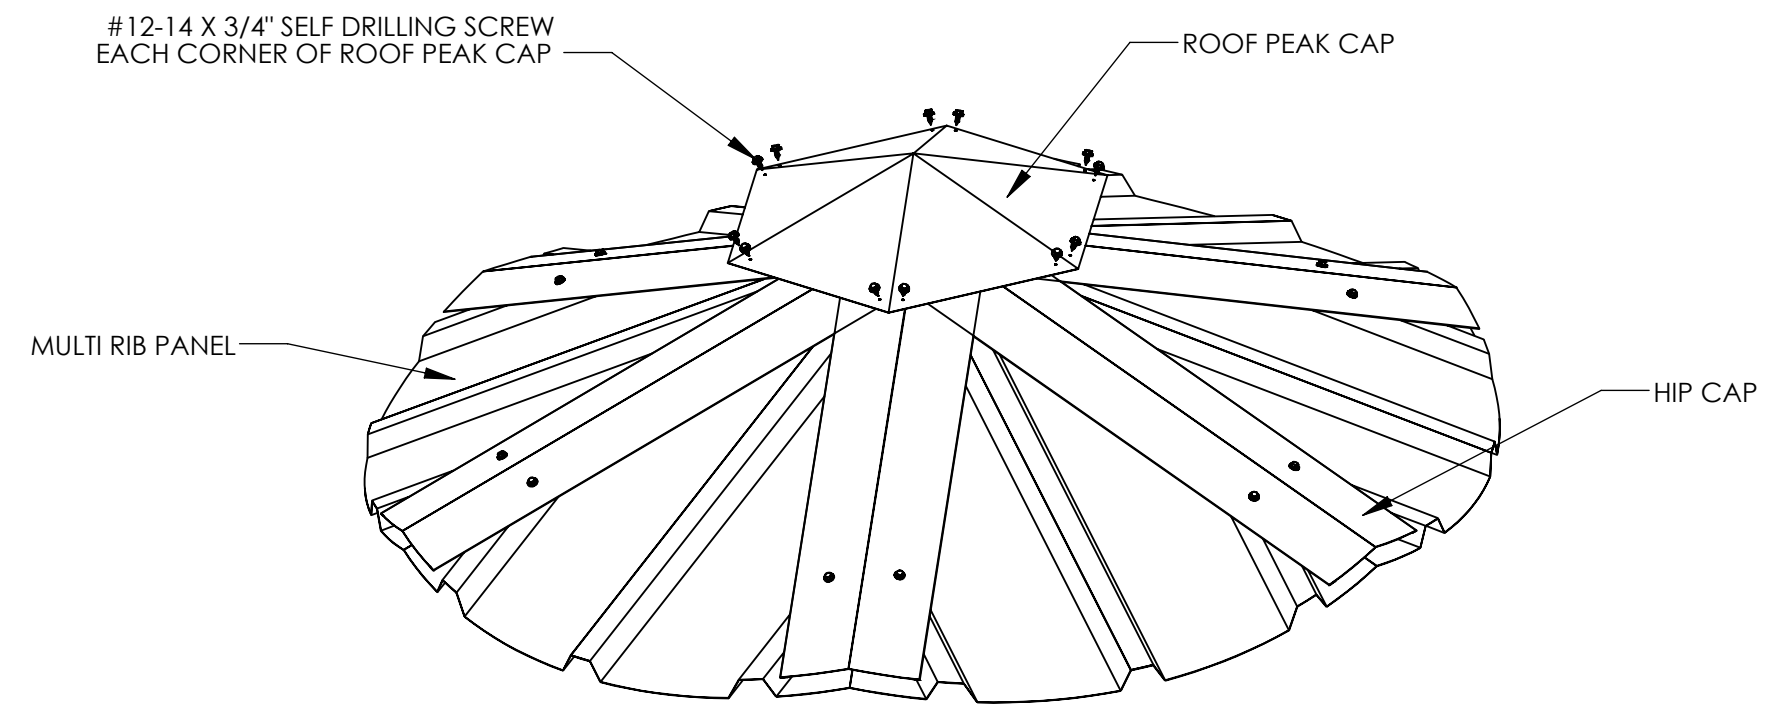

ROOF PEAK DETAIL


MR-800

PROJECT: CONEJO CREEK SW PARK PROJECT LOCATION: THOUSAND OAKS, CA DRAWING: ROOF CONNECTION DETAILS	CREATION DATE: 11/15/2016 BUILDING NO: P12450 CAD MODEL: ~P12450	DRAWN BY: briste REV LEVEL: A	PRINT DATE: 2/22/2021 SCALE: NTS	(616)399-1963 www.poligon.com by PORTERCORP <small>COPYRIGHT 2014          PATENTED OR PATENTS PENDING          PORTERCORP 4240 N. 75th AVE HOLLAND, MI 49424</small>
	SHEET <h1 style="margin: 0;">6.1</h1>			

IF THESE DRAWINGS ARE SEALED, THE SEAL APPLIES ONLY TO BUILDING COMPONENTS (AND FOUNDATION DESIGN IF APPLICABLE) DETAILED WITHIN THESE DRAWINGS.

2013B

2013B

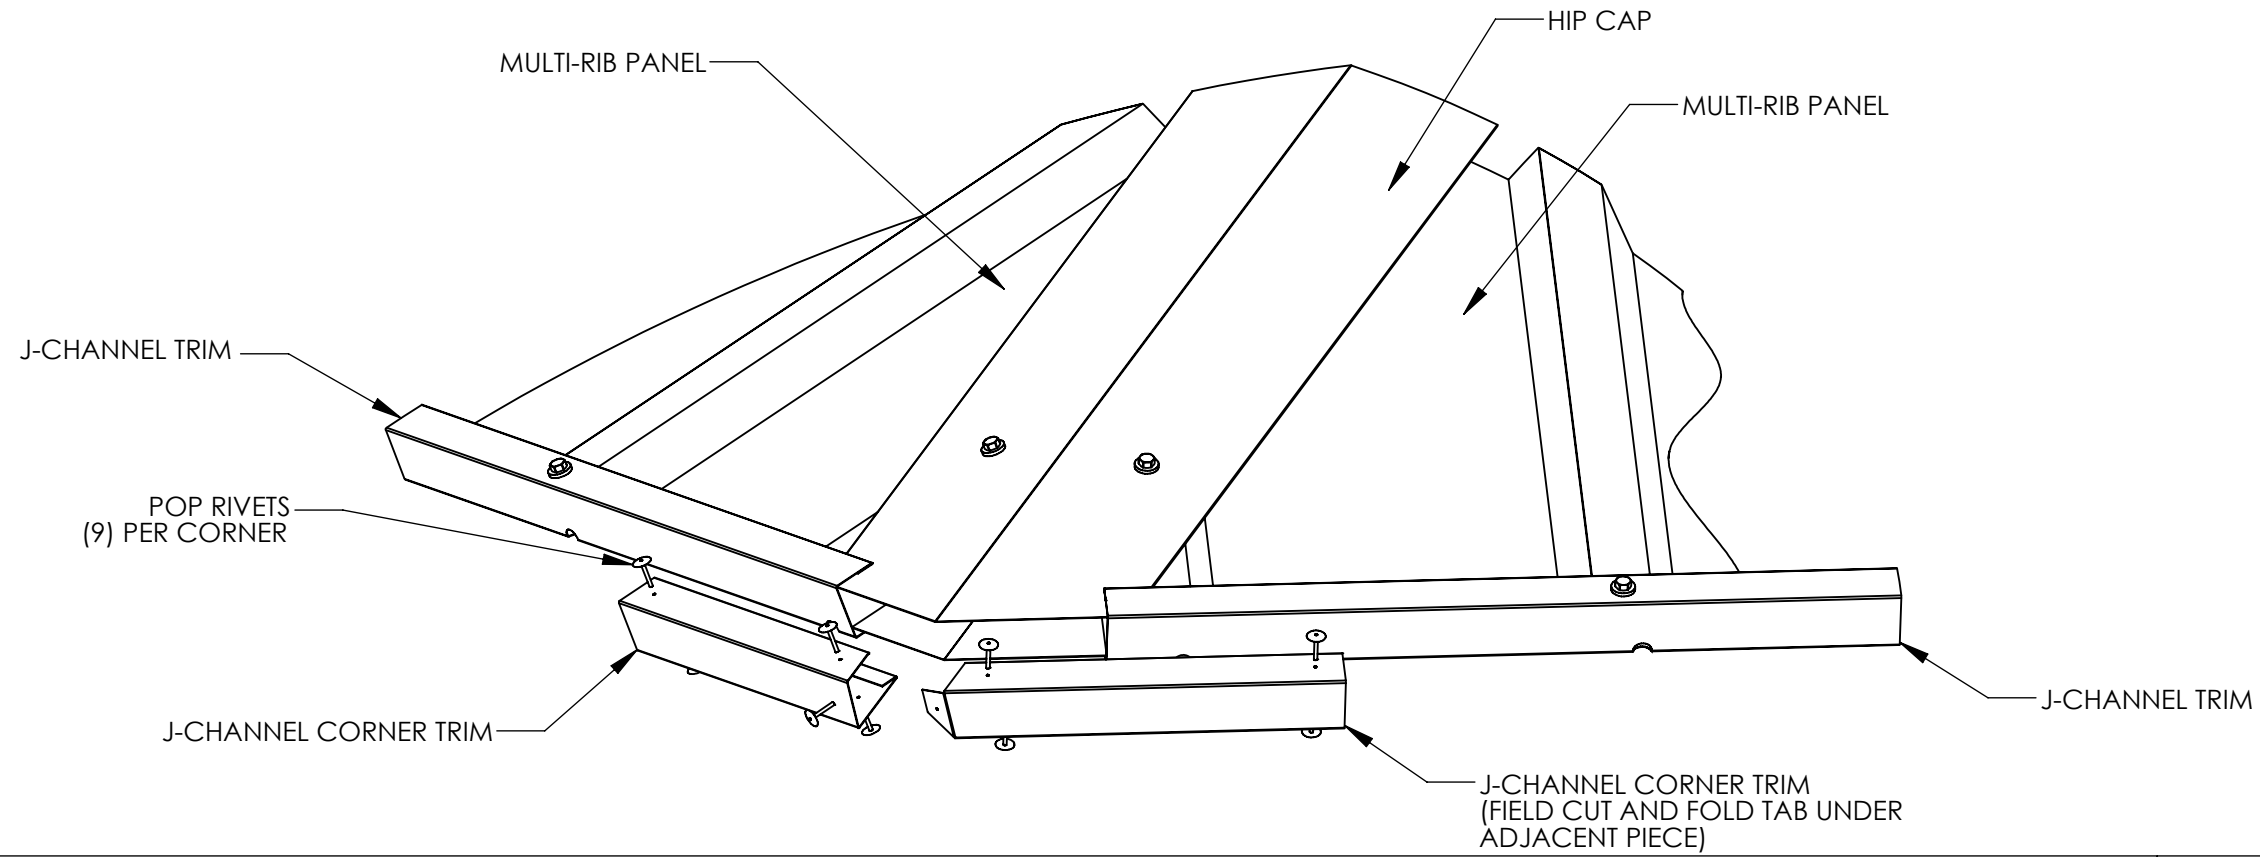

CORNER DETAIL

MR-900

2013B

PRINT DATE: 2/22/2021  
 SCALE: NTS

DRAWN BY: briste  
 REV LEVEL: A

CREATION DATE: 11/15/2016  
 BUILDING NO: P12450  
 CAD MODEL: ~P12450

PROJECT: CONEJO CREEK SW PARK  
 PROJECT LOCATION: THOUSAND OAKS, CA  
 DRAWING: ROOF CONNECTION DETAILS

SHEET

6.2

IF THESE DRAWINGS ARE SEALED, THE SEAL APPLIES ONLY TO BUILDING COMPONENTS (AND FOUNDATION DESIGN IF APPLICABLE) DETAILED WITHIN THESE DRAWINGS.