

These drawings are instruments of service and are the property of Andrew Goodwin Designs, Inc. The information represented on these drawings are exclusively for the project indicated and shall not be transferred or otherwise reproduced without express written permission of Andrew Goodwin. Copyright 2021

REVISIONS
REV # | REV DATE | REV DESCRIPTION


SEAL

NOT FOR CONSTRUCTION

PROJECT
CONEJO COMMUNITY PARK AND CENTER

1175 HENDRIX AVE,
THOUSAND OAKS, CA
91360
APN: 5240090255

CLIENT
CONEJO RECREATION AND PARK DISTRICT

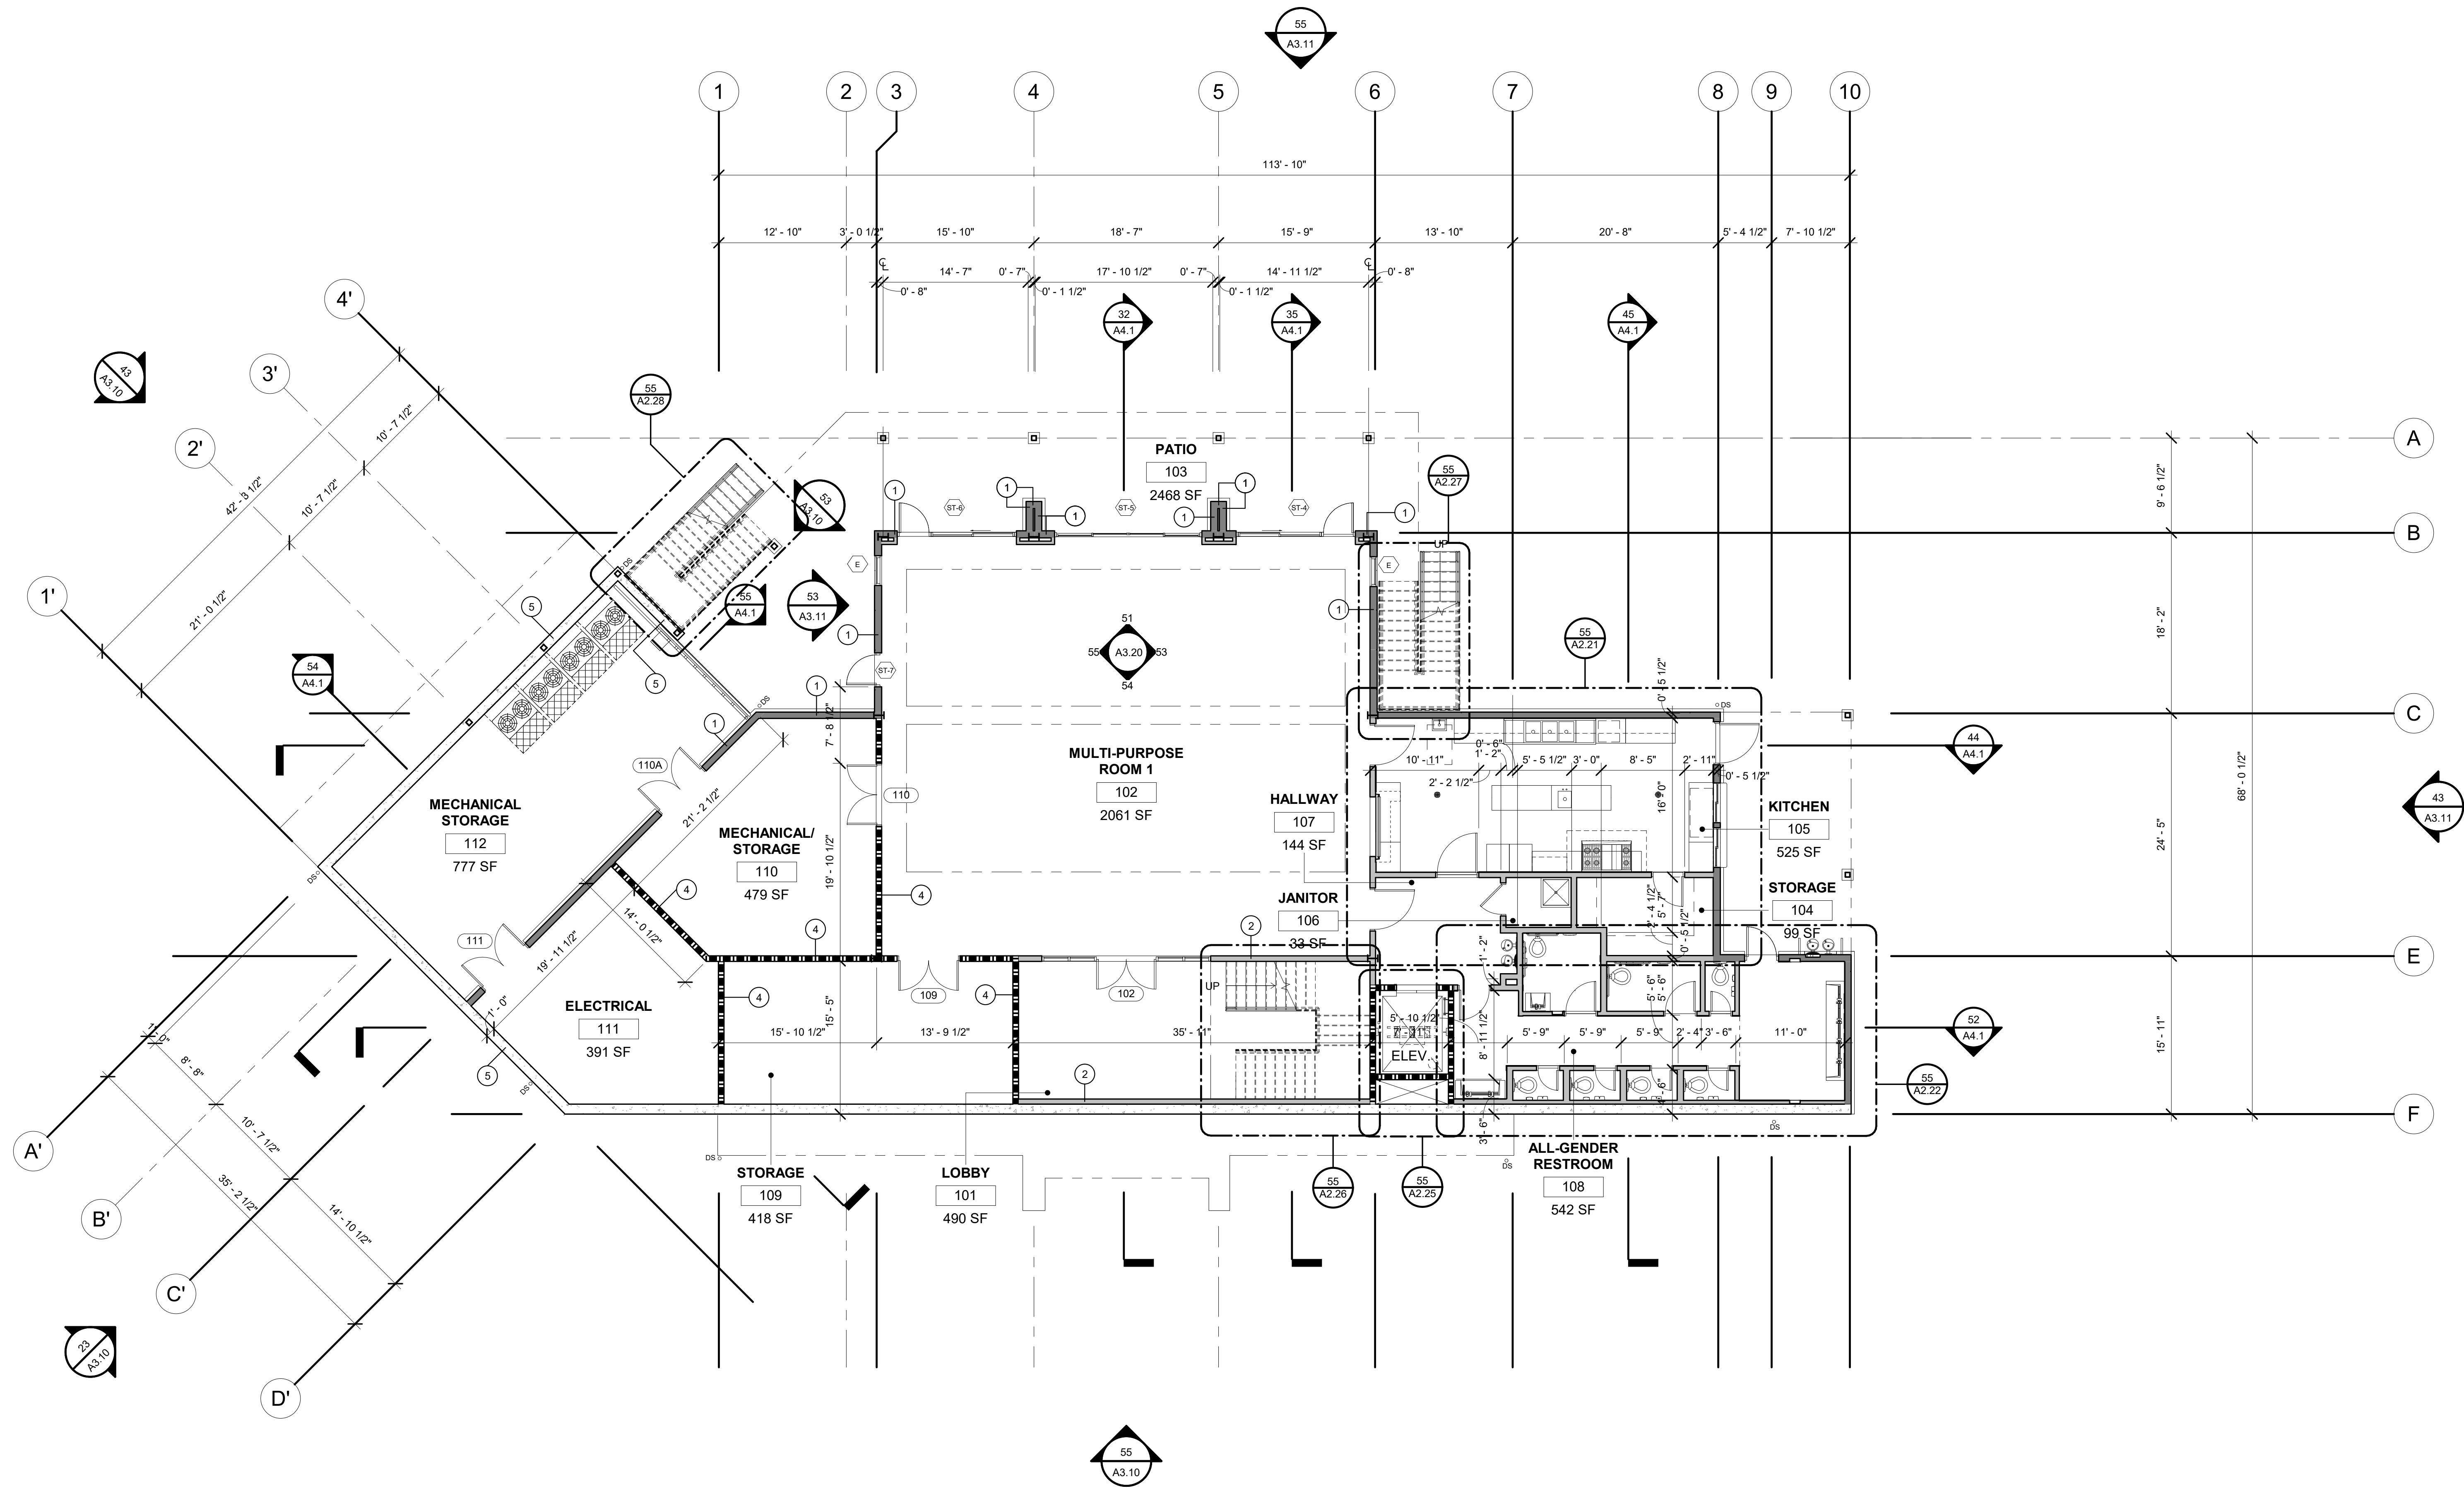

LEGEND	
○ DS	DOWNSPOUT LOCATION, SEE CIVIL.
---	WALL, CABINET BELOW
---	LINE OF CEILING, SOFFIT, FOOTING ABOVE.

14 LEGEND - FLOOR PLAN

WALL TYPES	
	1 2x6 WOOD STUD WALL @ 16" O.C. INSULATION PER TITLE-24. EXTERIOR FINISH PER EXTERIOR ELEVATION.
	2 2x6 WOOD STUD WALL @ 16" O.C. INSULATION PER TITLE-24. INTERIOR FINISH PER INTERIOR ELEVATIONS AND FINISH PLANS.
	3 2x4 WOOD STUD WALL @ 16" O.C. INSULATION PER TITLE-24. INTERIOR FINISH PER INTERIOR ELEVATIONS AND FINISH PLANS.
	4 1 HOUR RATED 2x6 WOOD STUD WALL @ 16" O.C. W/ (1) LAYER OF 5/8" TYPE "X" GYPSUM BOARD TO UNDERSIDE OF DECK ON EACH SIDE. FINISH PER ELEVATIONS.
	5 12" CONCRETE RETAINING WALL. EXTERIOR FINISH PER ELEVATIONS.

15 WALL LEGEND

FIRST FLOOR INTERIOR SPACE: 6,630 SF
OUTDOOR PATIO SPACE: 2,510 SF
TOTAL FIRST FLOOR SQUARE FOOTAGE: 9,140 SF
TOTAL BUILDING SQUARE FOOTAGE: 18,985 SF



These drawings are instruments of service and are the property of Andrew Goodwin Designs, Inc. The information represented on these drawings are exclusively for the project indicated and shall not be transferred or otherwise reproduced without express written permission of Andrew Goodwin. Copyright 2021

REVISIONS
REV # | REV DATE | REV DESCRIPTION

SEAL

NOT FOR CONSTRUCTION

PROJECT
CONEJO COMMUNITY PARK AND CENTER

1175 HENDRIX AVE,
THOUSAND OAKS, CA
91360
APN: 5240090255

CLIENT
CONEJO RECREATION AND PARK DISTRICT

SHEET TITLE
SECOND FLOOR PLAN

DATE: 03/18/2021


TECHNICIAN: NGB

PROJECT MANAGER: ACG

JOB NUMBER: 364

SHEET NUMBER

A2.02

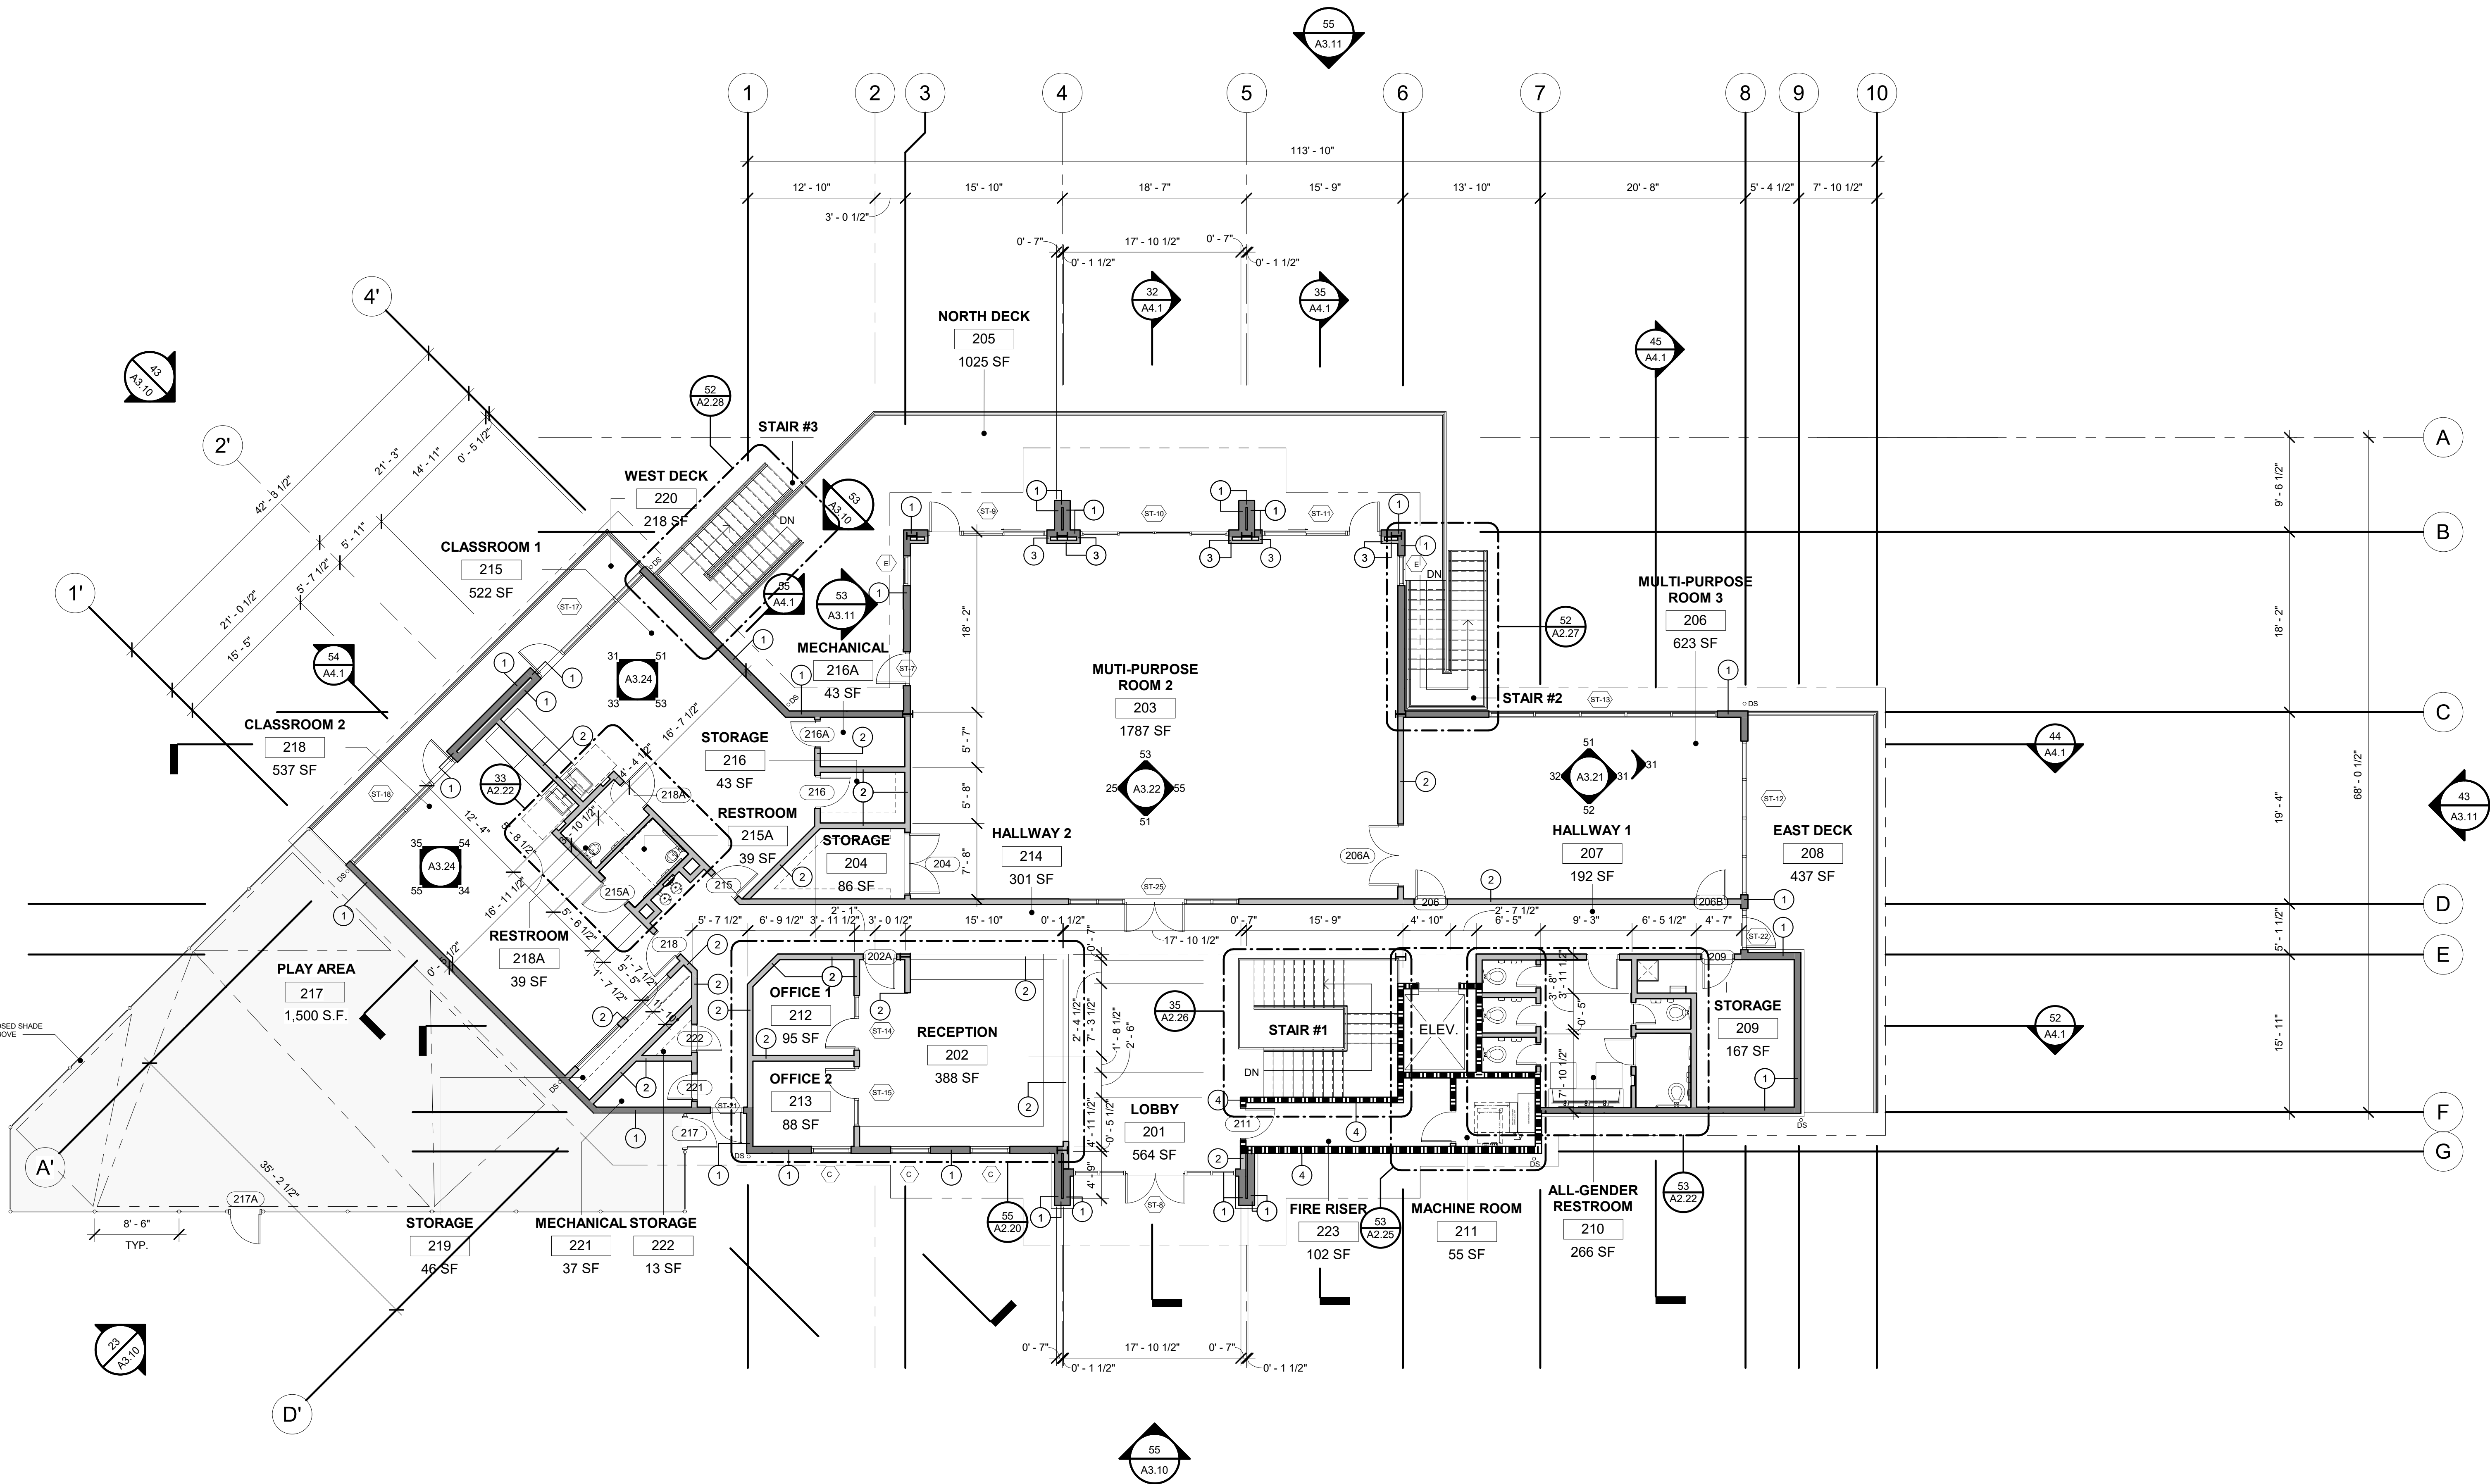

SECOND FLOOR INTERIOR SPACE: 6,623 SF
OUTDOOR PATIO SPACE: 1,722 SF
OUTDOOR PLAY SPACE: 1,500 SF
TOTAL SECOND FLOOR SQUARE FOOTAGE: 9,845 SF
TOTAL BUILDING SQUARE FOOTAGE: 18,985 SF



LEGEND	
○ DS	DOWNSPOUT LOCATION, SEE CIVIL.
---	WALL, CABINET BELOW
---	LINE OF CEILING, SOFFIT, FOOTING ABOVE.

14 LEGEND - FLOOR PLAN

WALL TYPES	
	1 2x8 WOOD STUD WALL @ 16" O.C. INSULATION PER TITLE-24. EXTERIOR FINISH PER EXTERIOR ELEVATION.
	2 2x8 WOOD STUD WALL @ 16" O.C. INSULATION PER TITLE-24. INTERIOR FINISH PER INTERIOR ELEVATIONS AND FINISH PLANS.
	3 2x4 WOOD STUD WALL @ 16" O.C. INSULATION PER TITLE-24. INTERIOR FINISH PER INTERIOR ELEVATIONS AND FINISH PLANS.
	4 1 HOUR RATED 2x6 WOOD STUD WALL @ 16" O.C. W/ (1) LAYER OF 5/8" TYPE "X" GYPSUM BOARD TO UNDERSIDE OF DECK ON EACH SIDE. FINISH PER ELEVATIONS.
	5 12" CONCRETE RETAINING WALL. EXTERIOR FINISH PER ELEVATIONS.

15 WALL LEGEND