




S WINDOW WALL AT FASCIA
14 9' x 1'-0"

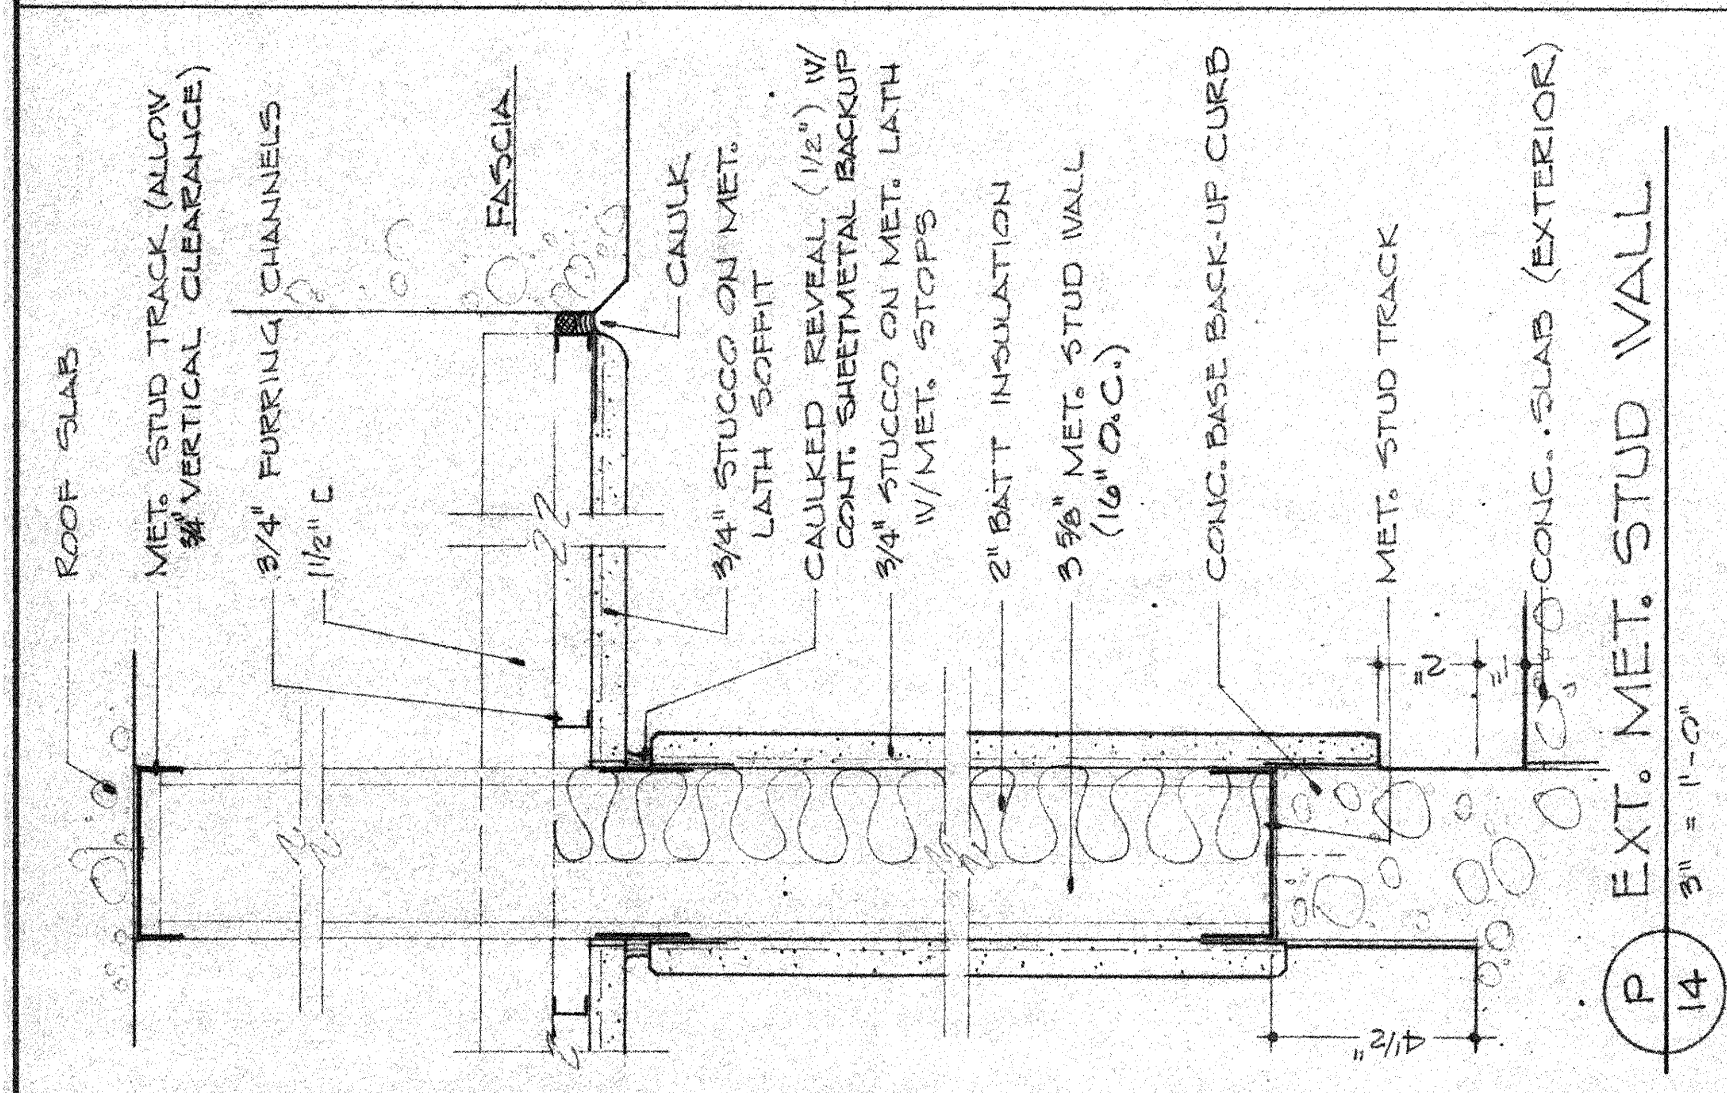


P EXT. MET. STUD WALL
14 9' x 1'-0"

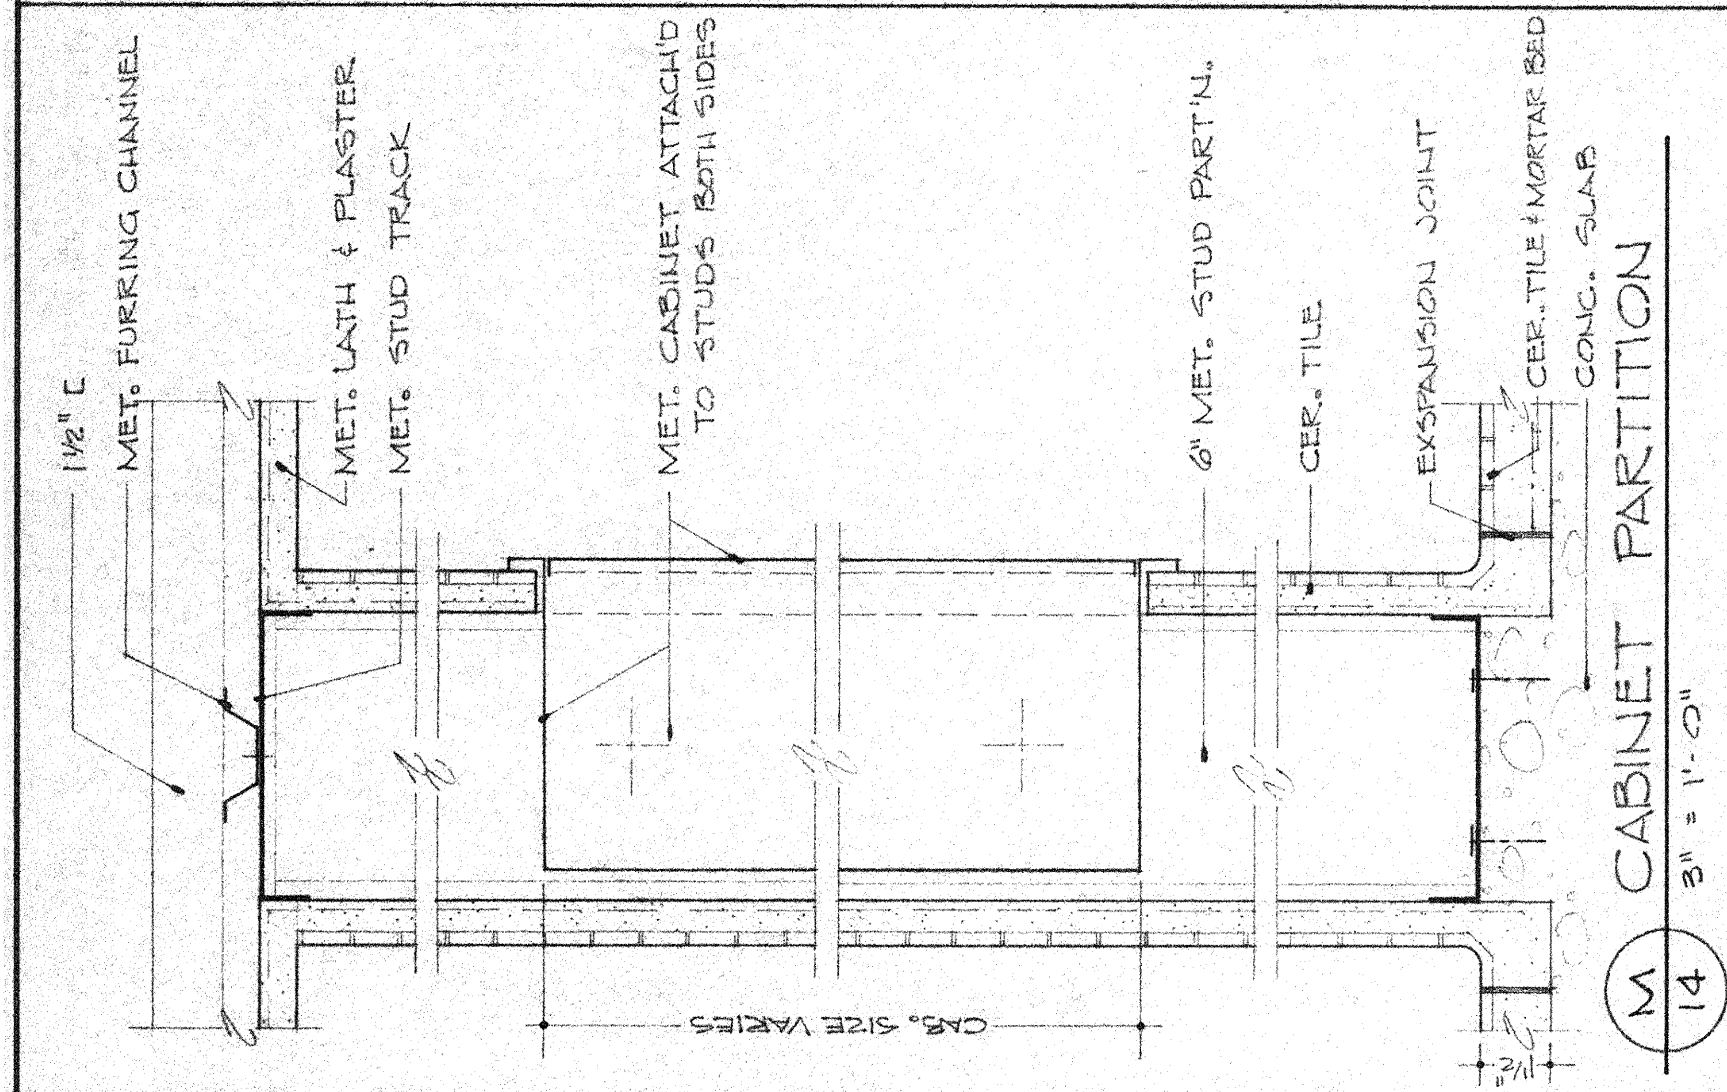


M CABINET PARTITION
14 9' x 1'-0"

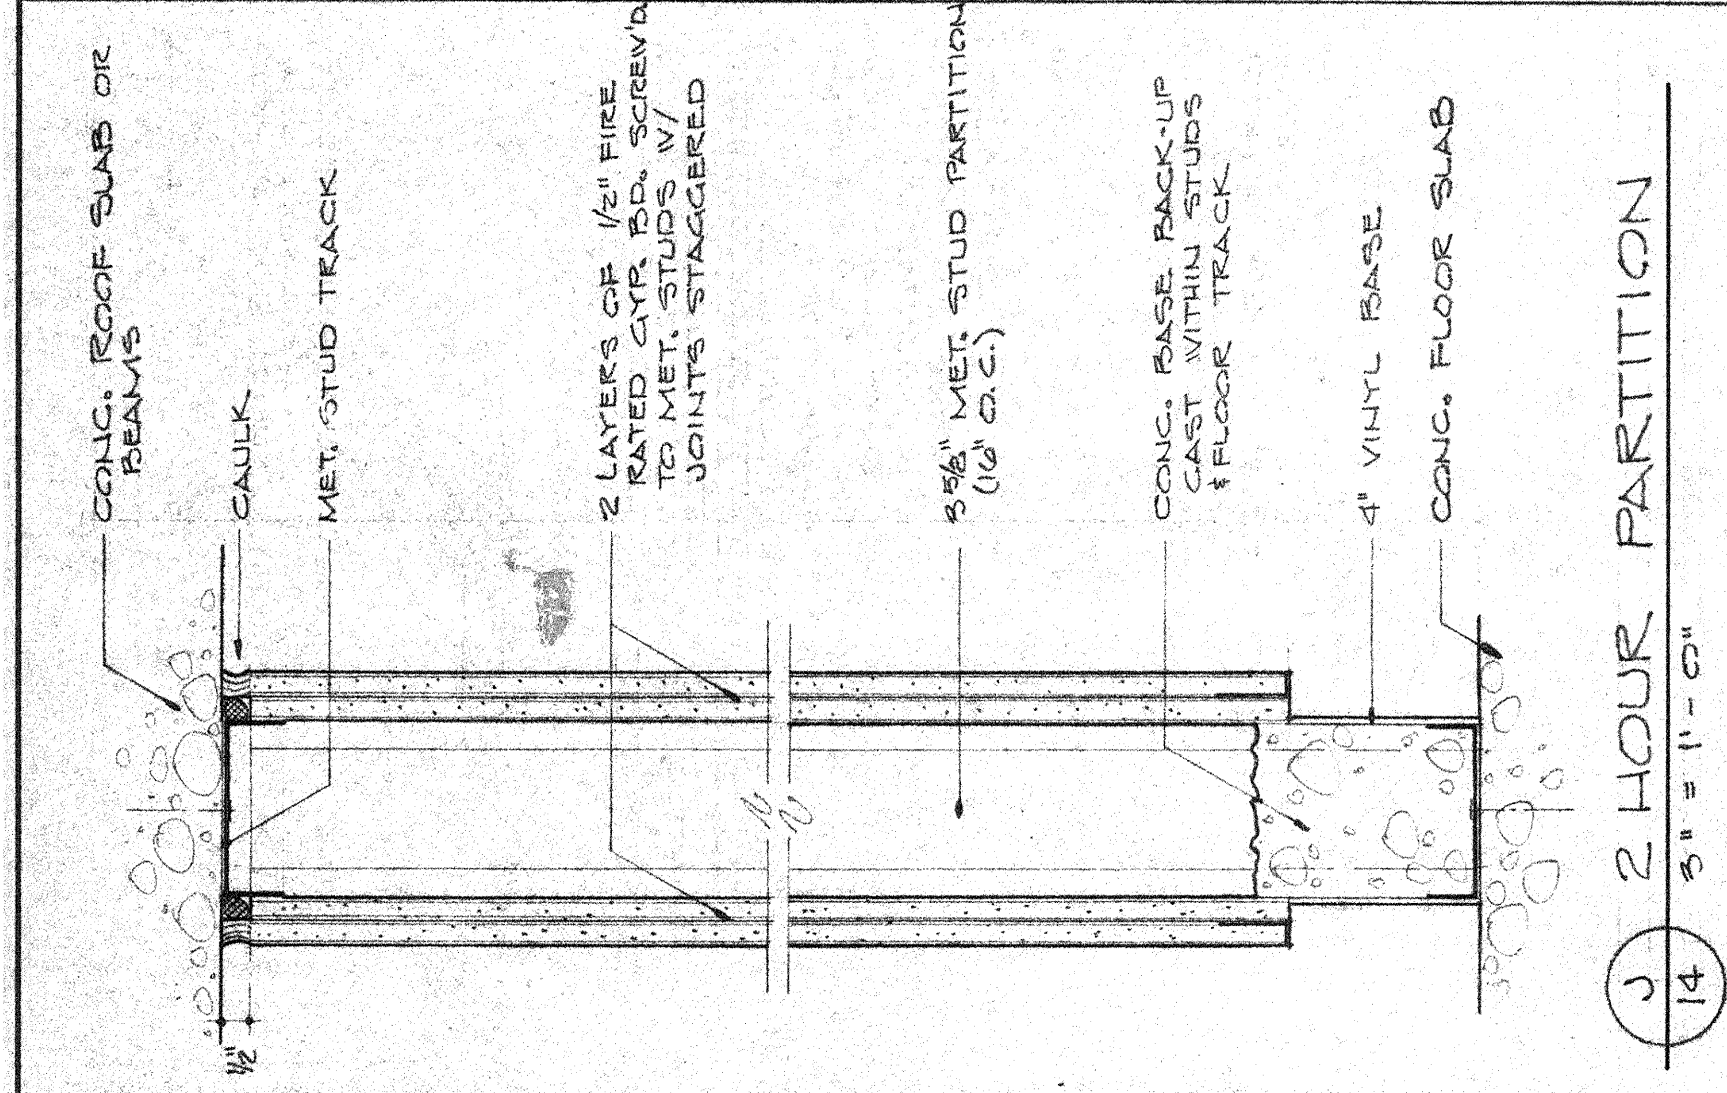


J 2 HOUR PARTITION
14 9' x 1'-0"

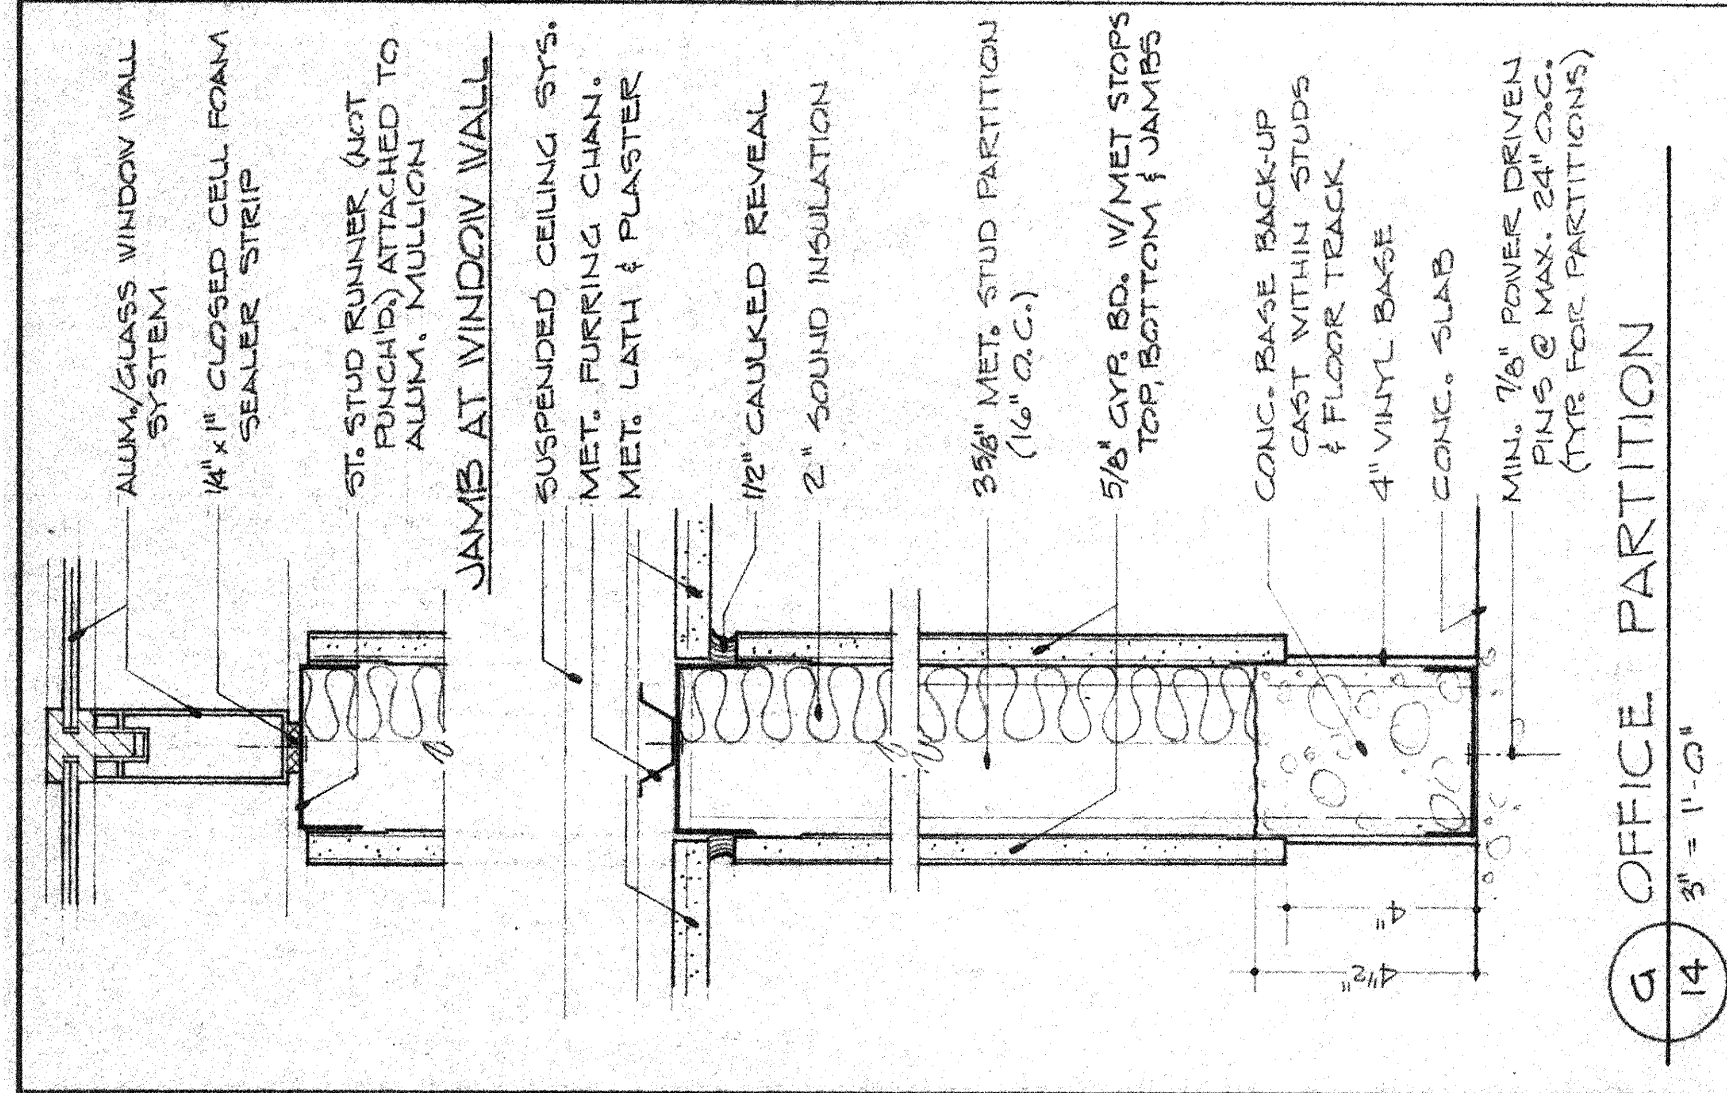


G OFFICE PARTITION
14 9' x 1'-0"

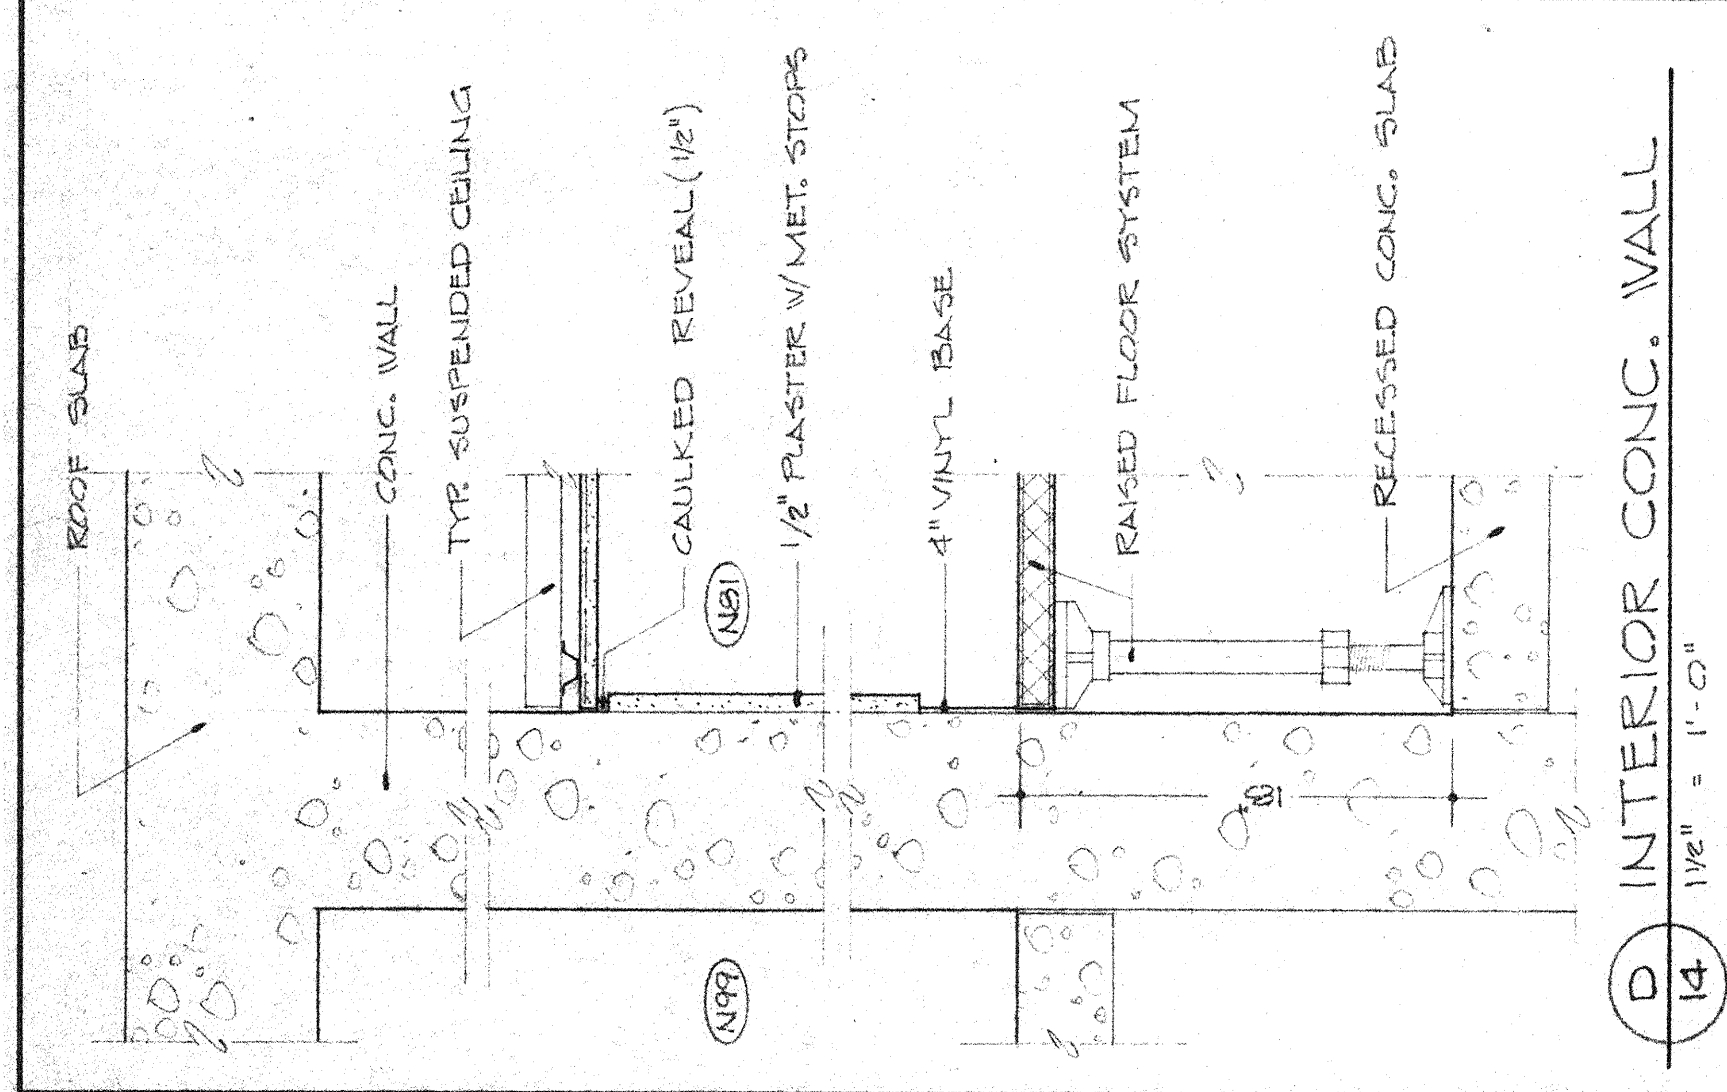


D INTERIOR CONG. WALL
14 11/2\" x 1'-0"

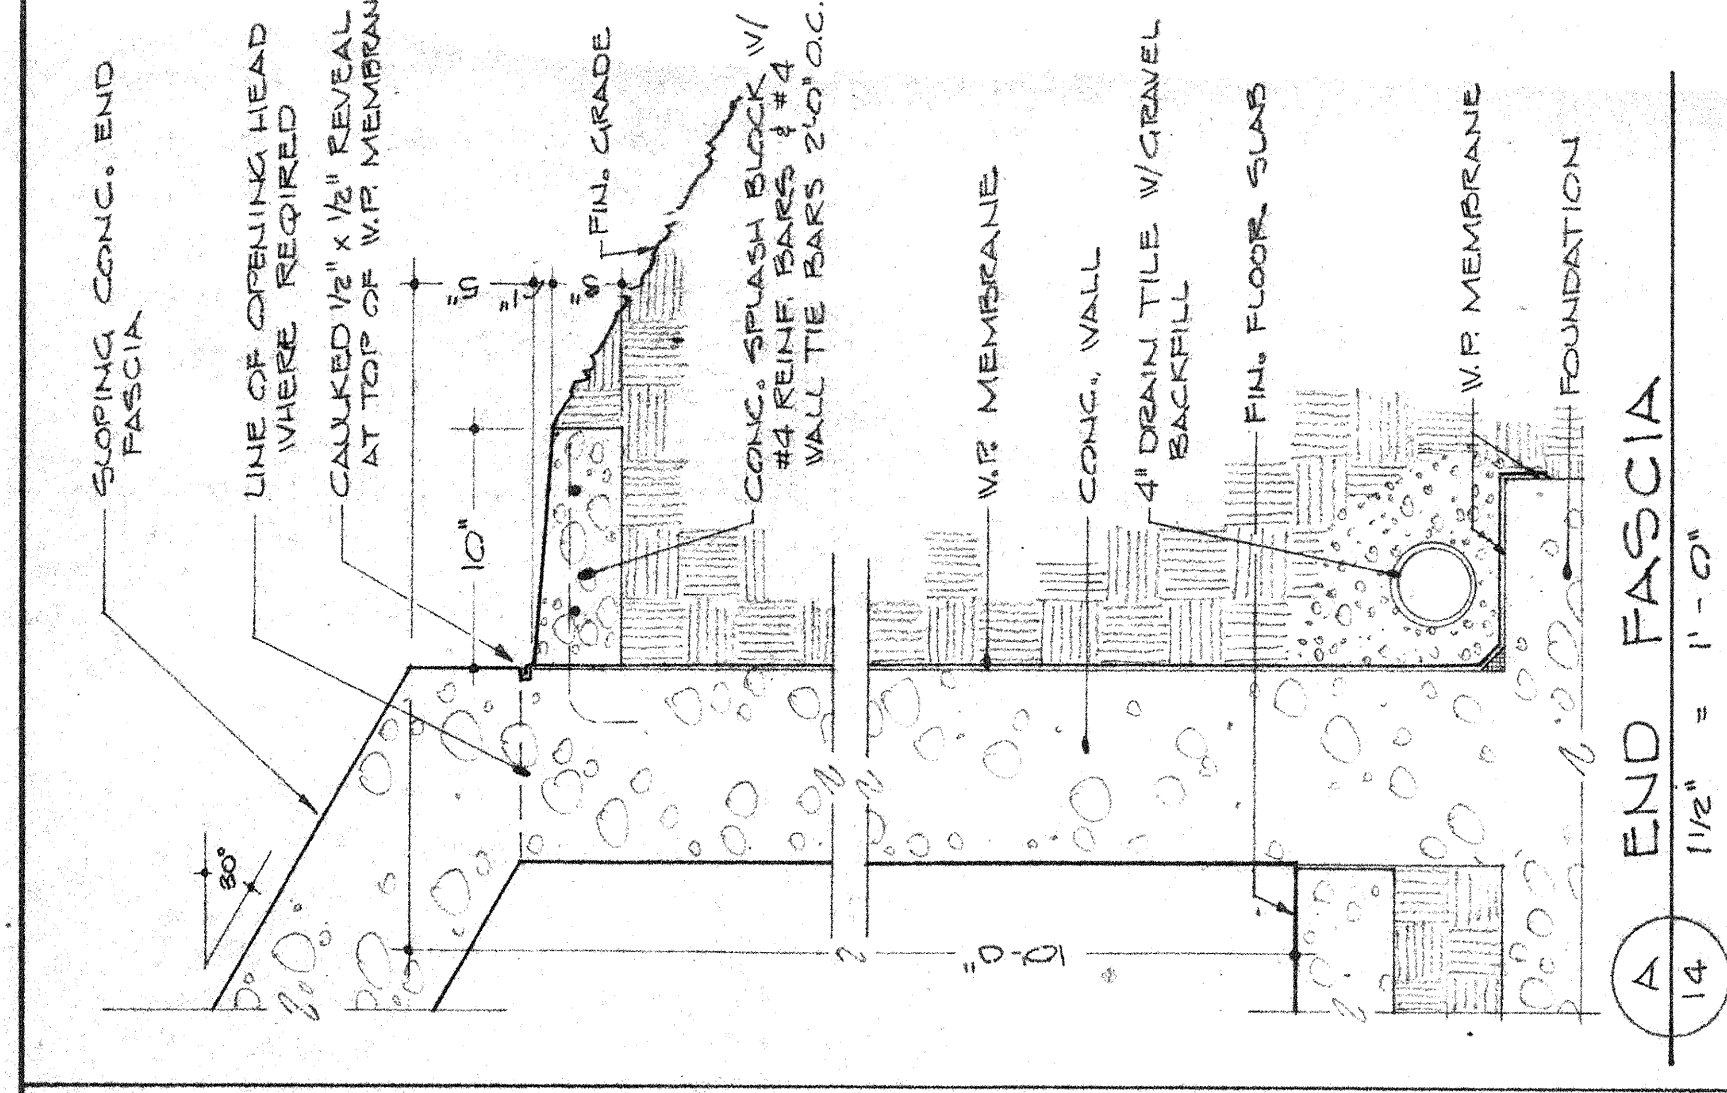


A END FASCIA
14 1/2\" x 1'-0"

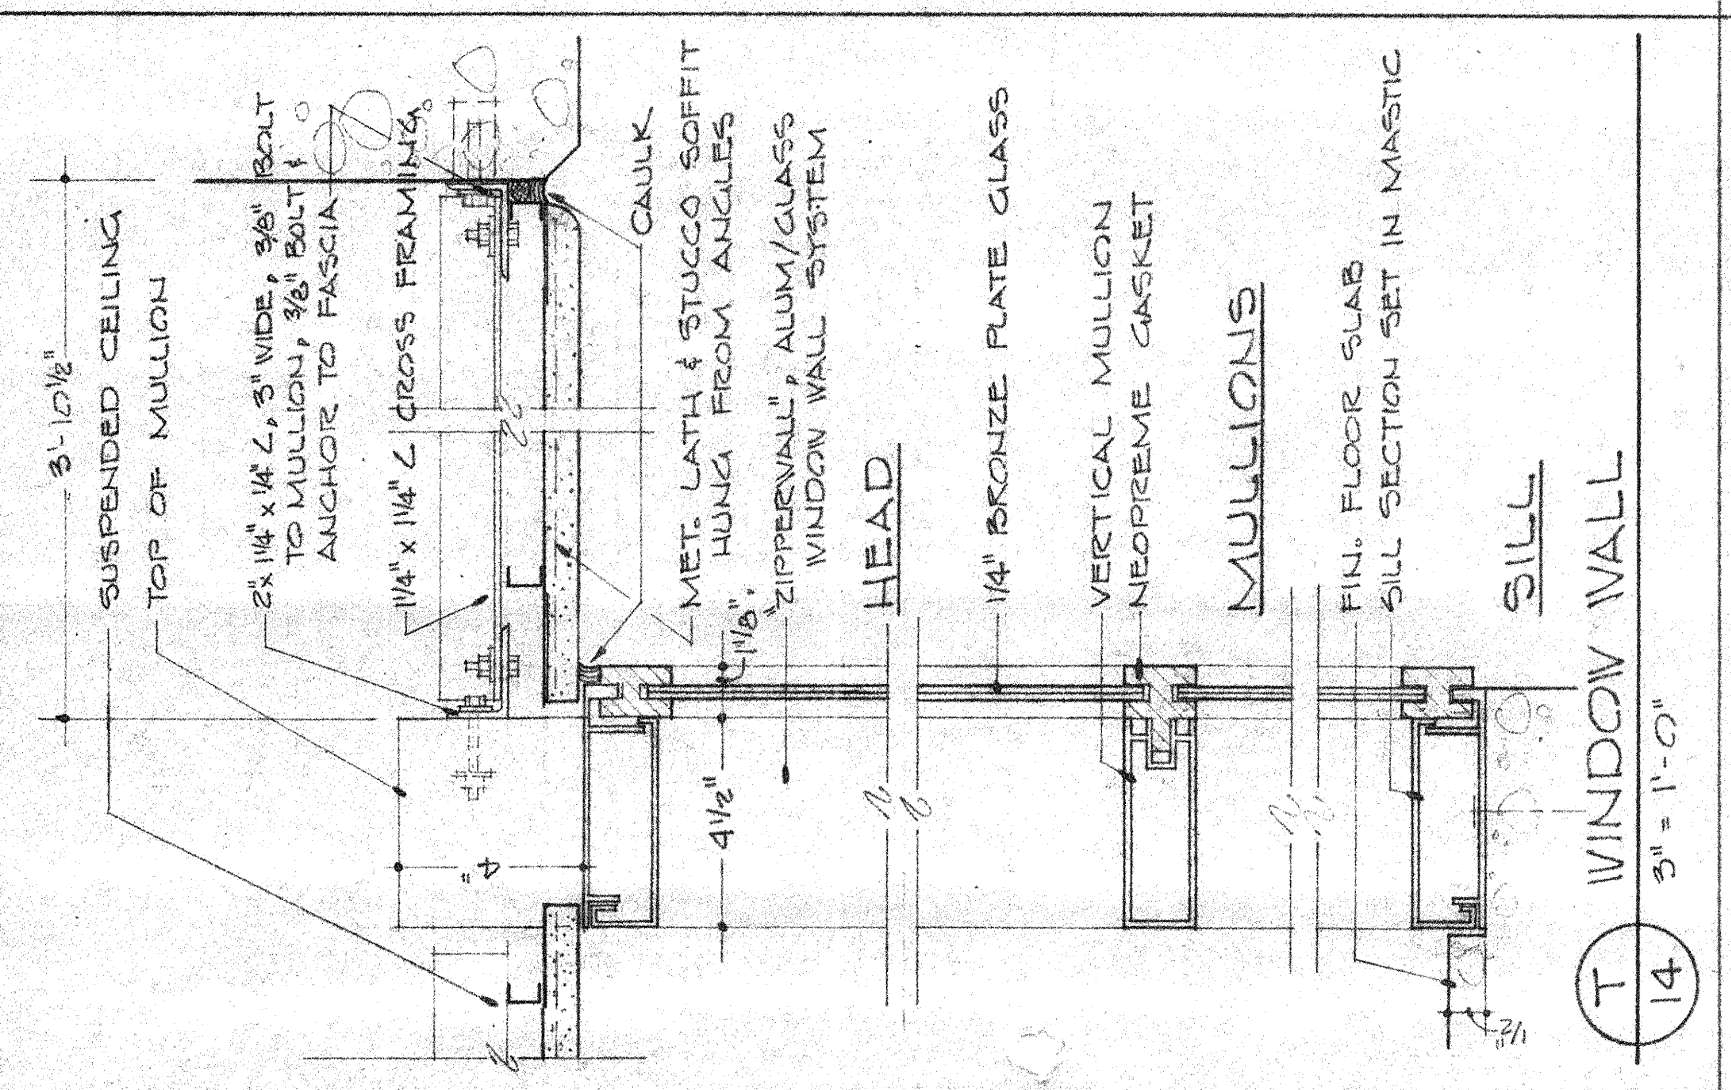


T WINDOW WALL
14 9' x 1'-0"

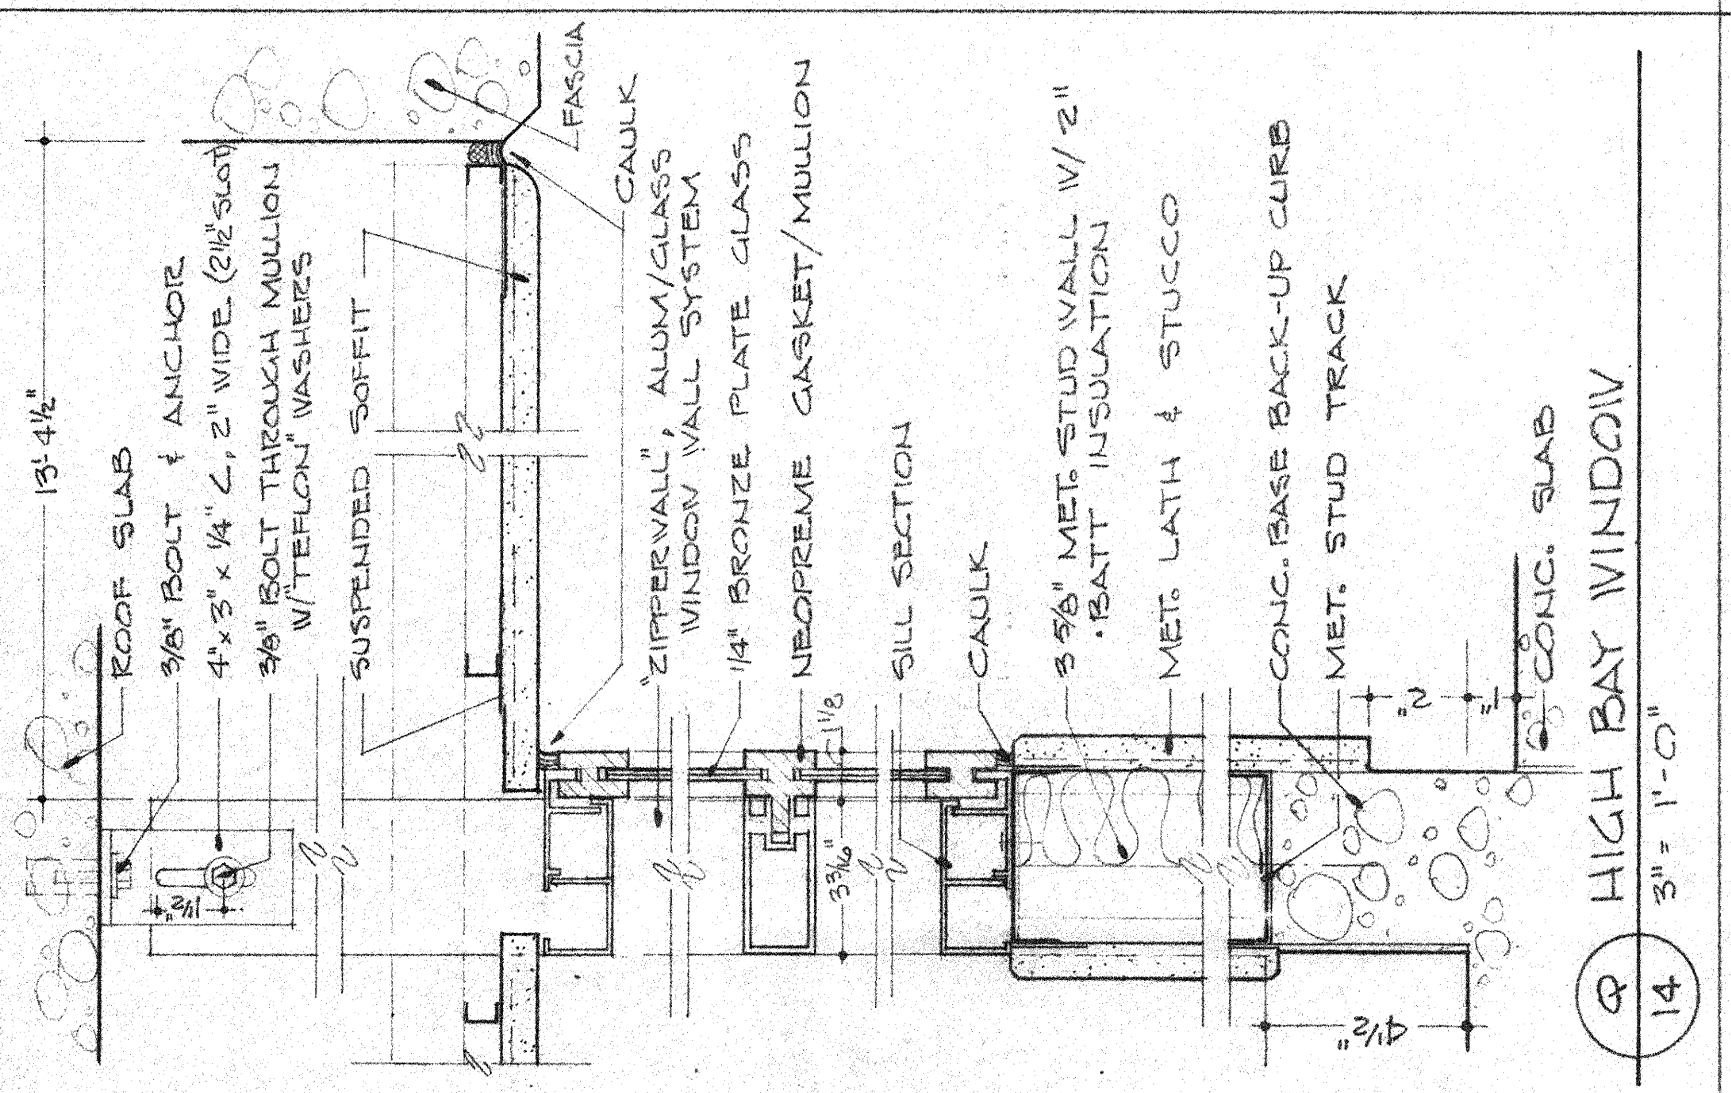


Q HIGH BAY WINDOW
14 9' x 1'-0"

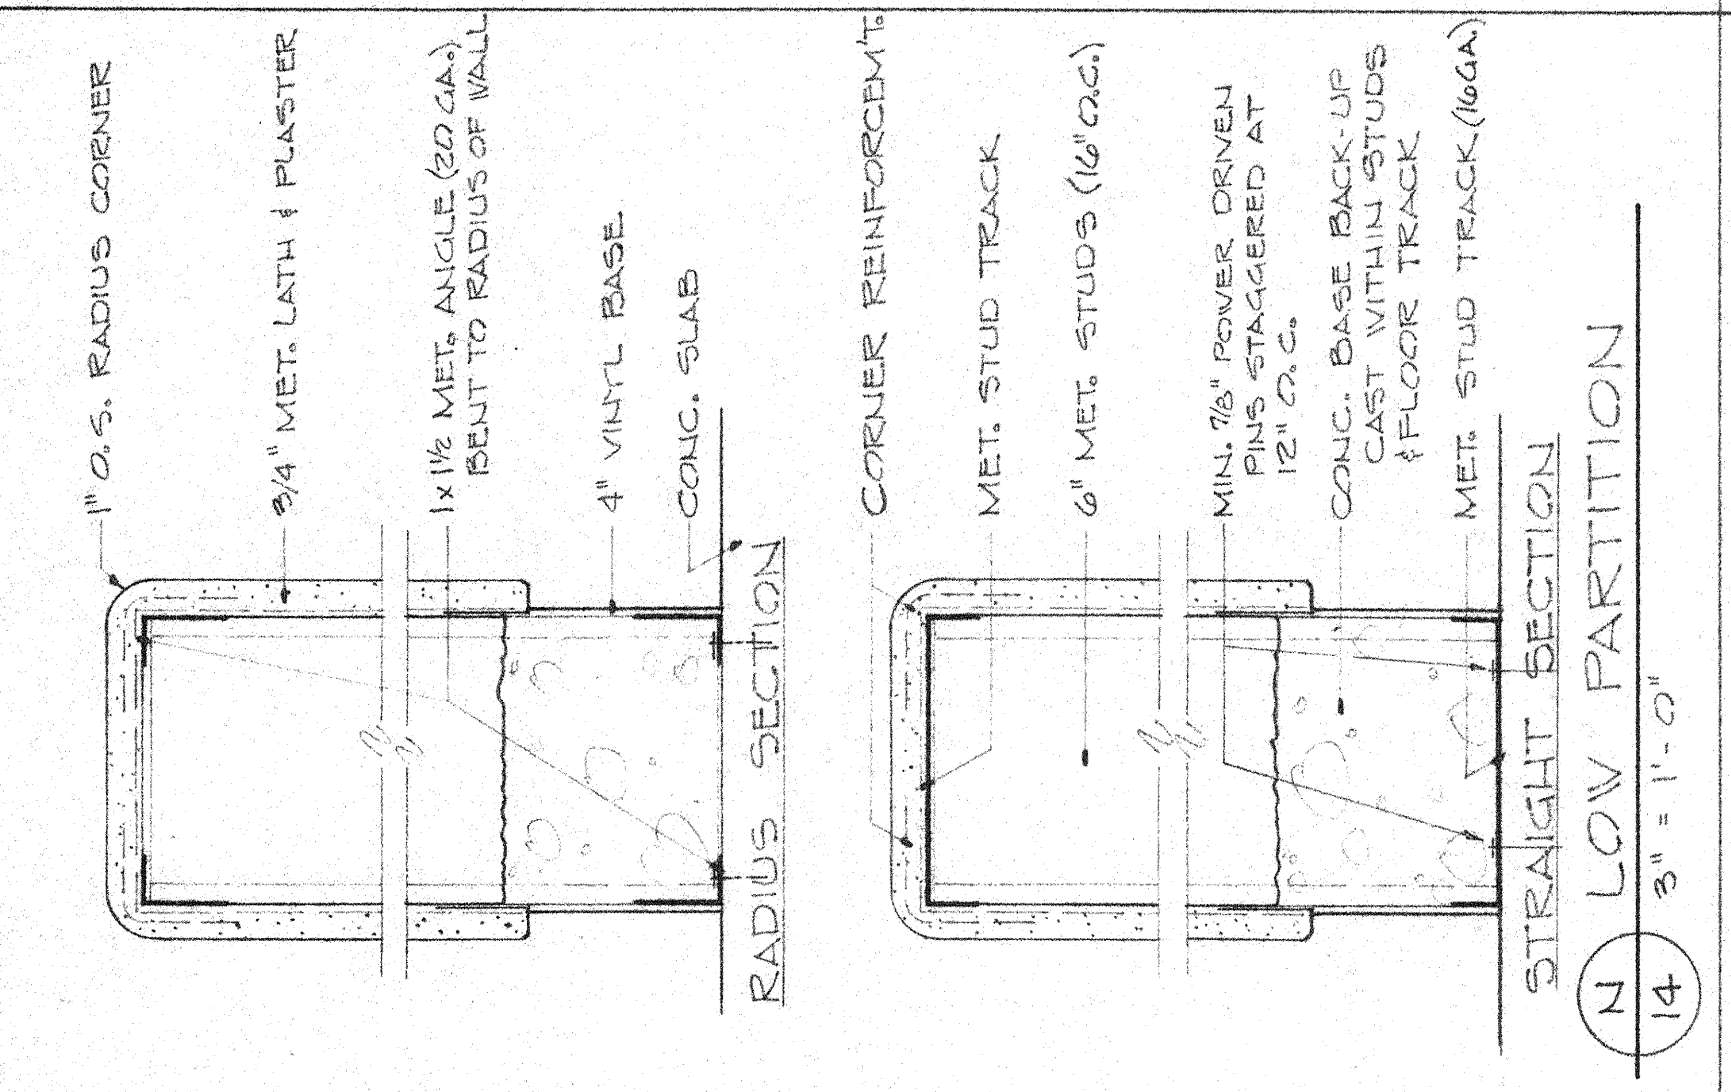


N LOW PARTITION
14 9' x 1'-0"

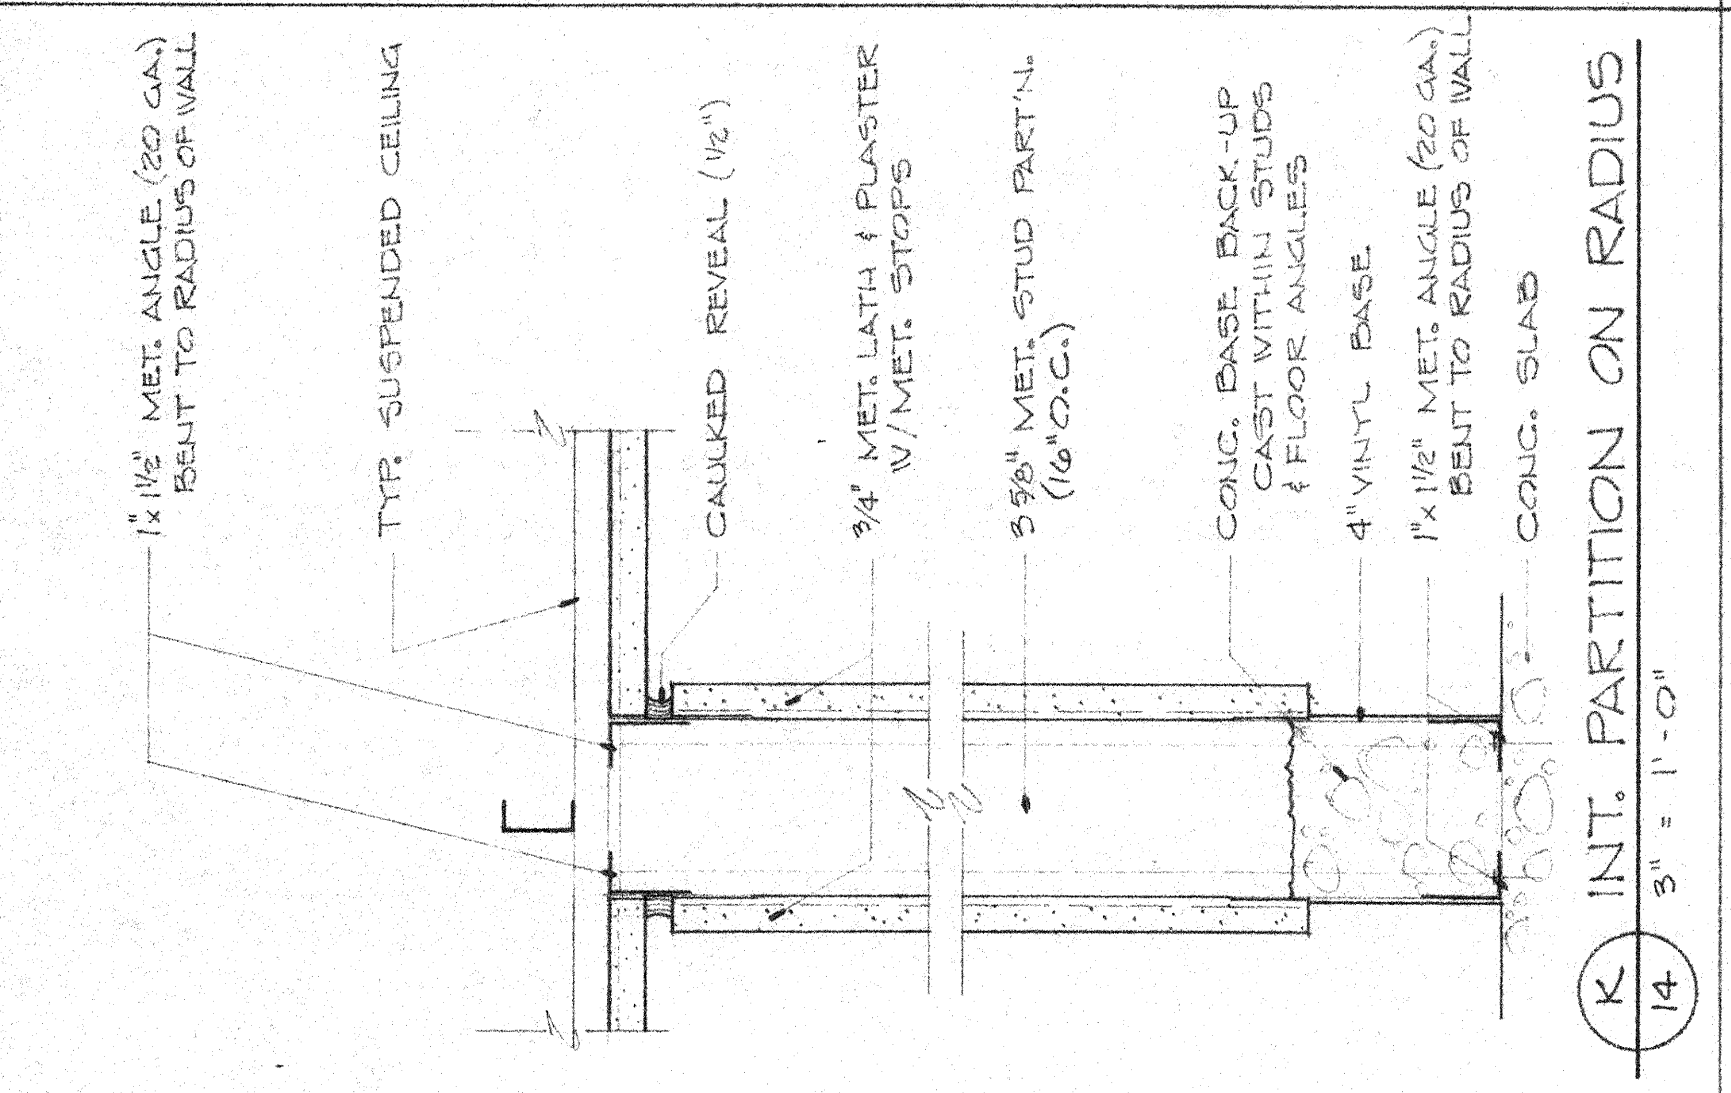


K INT. PARTITION ON RADIUS
14 9' x 1'-0"

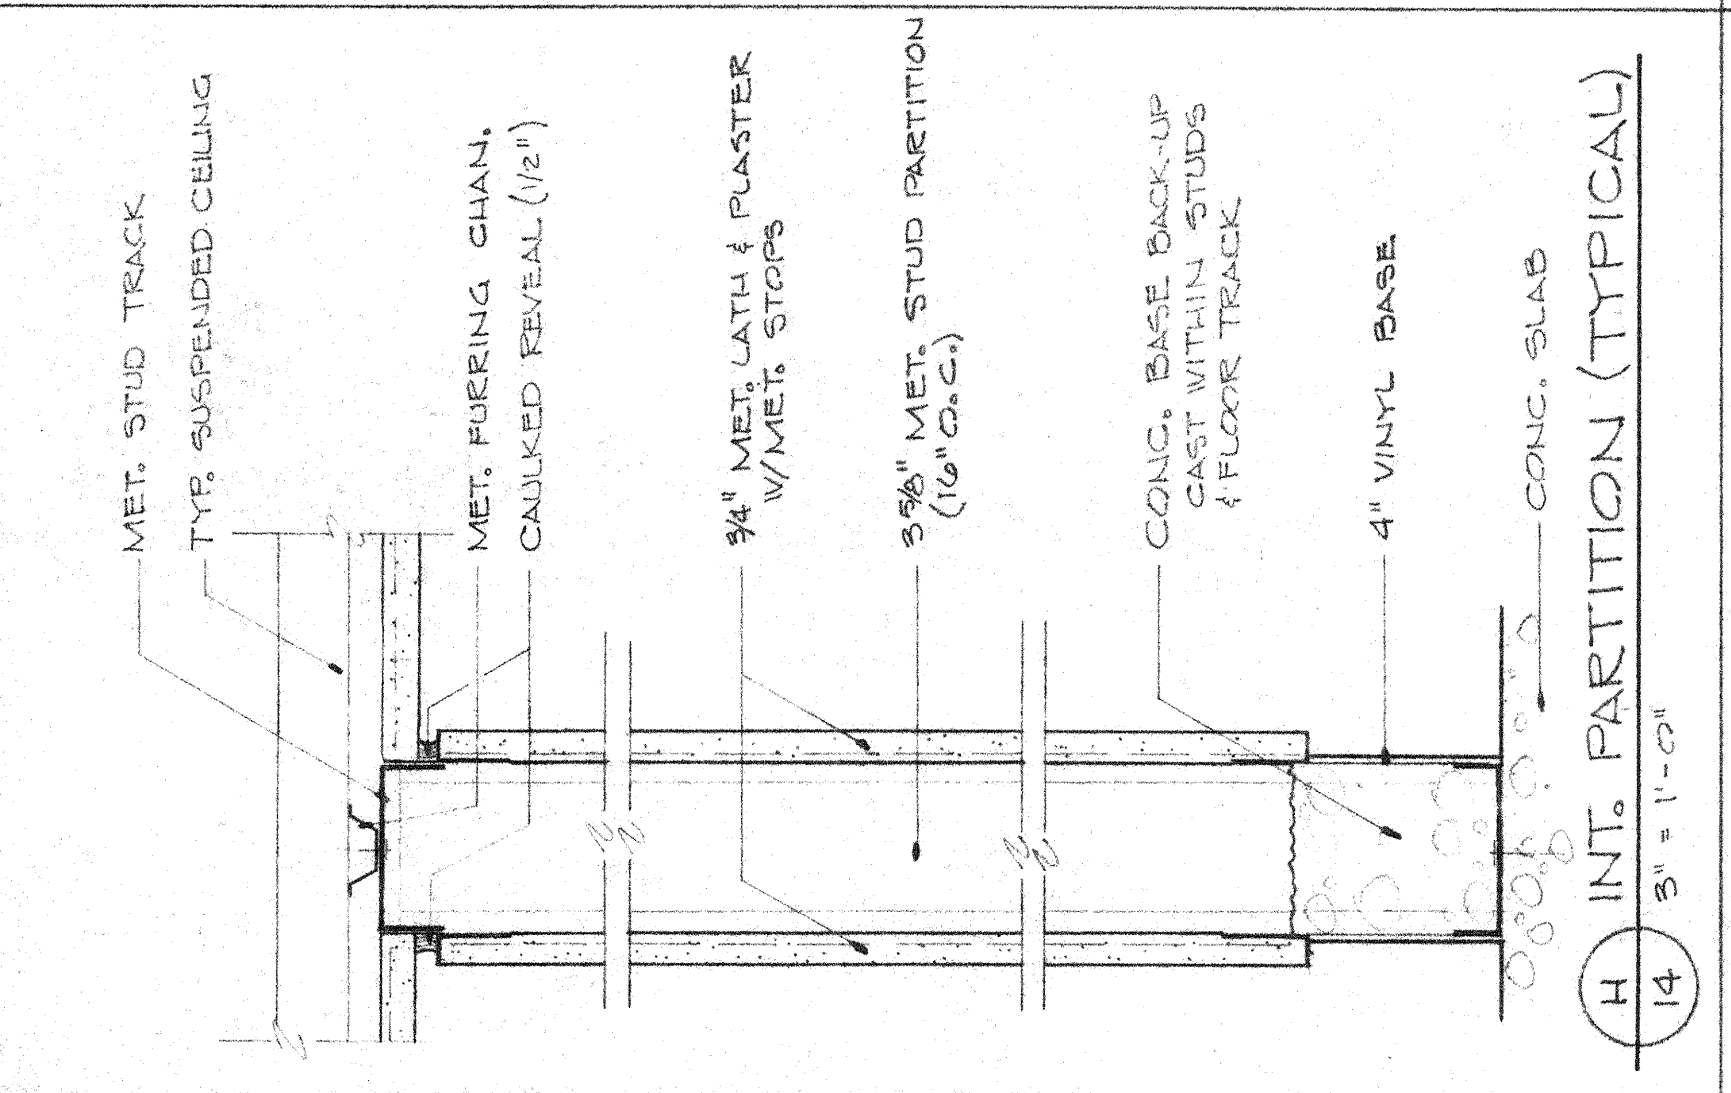


H INT. PARTITION (TYPICAL)
14 9' x 1'-0"

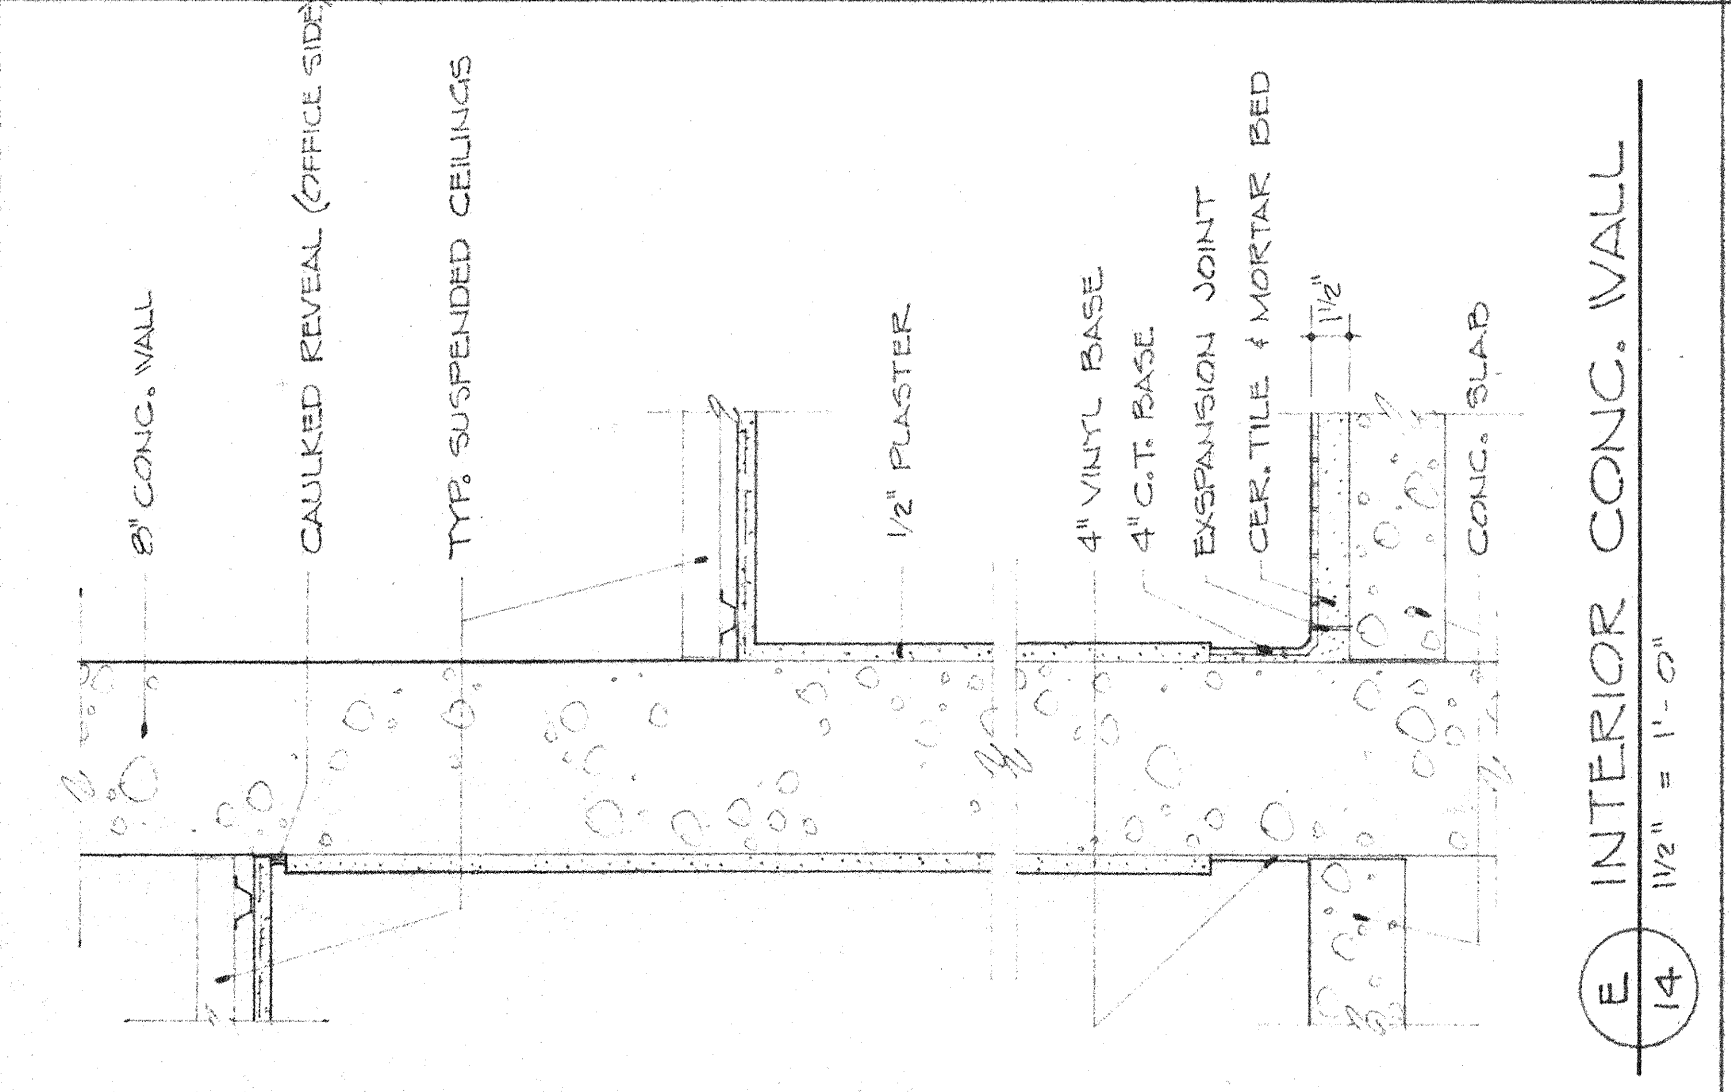


E INTERIOR CONG. WALL
14 11/2\" x 1'-0"

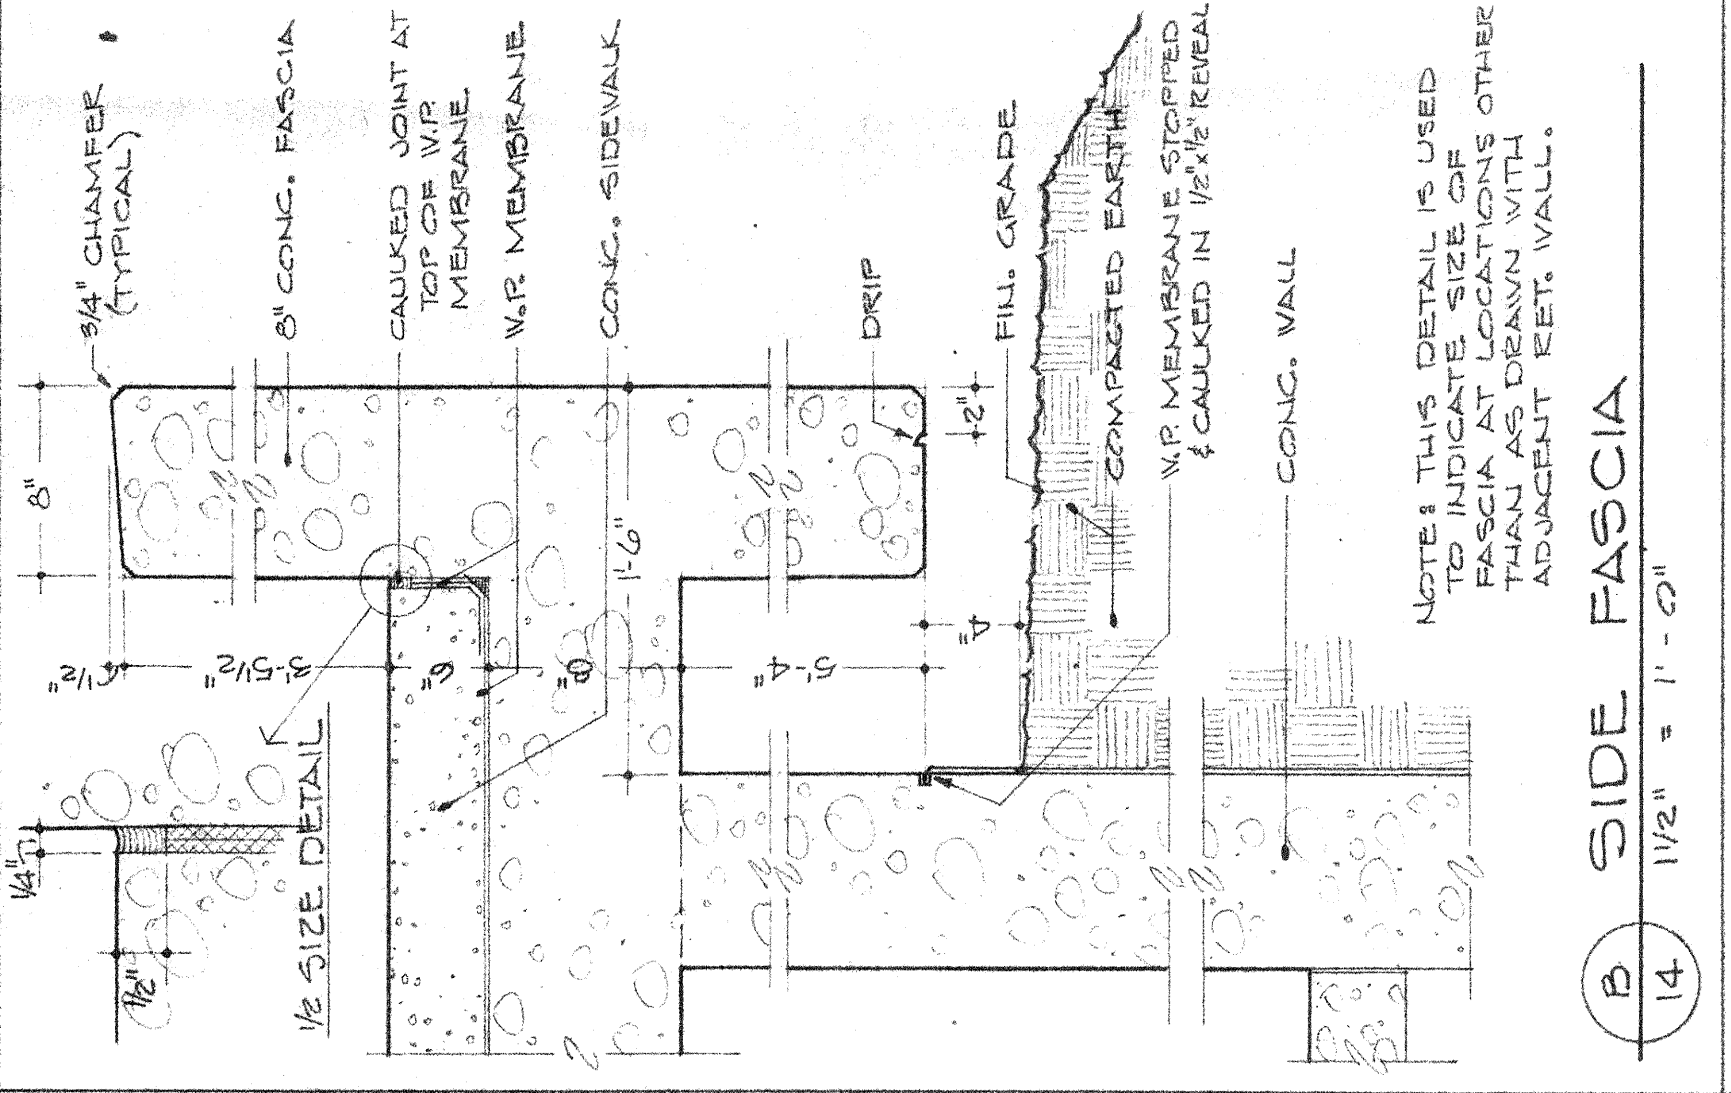


B SIDE FASCIA
14 1/2\" x 1'-0"

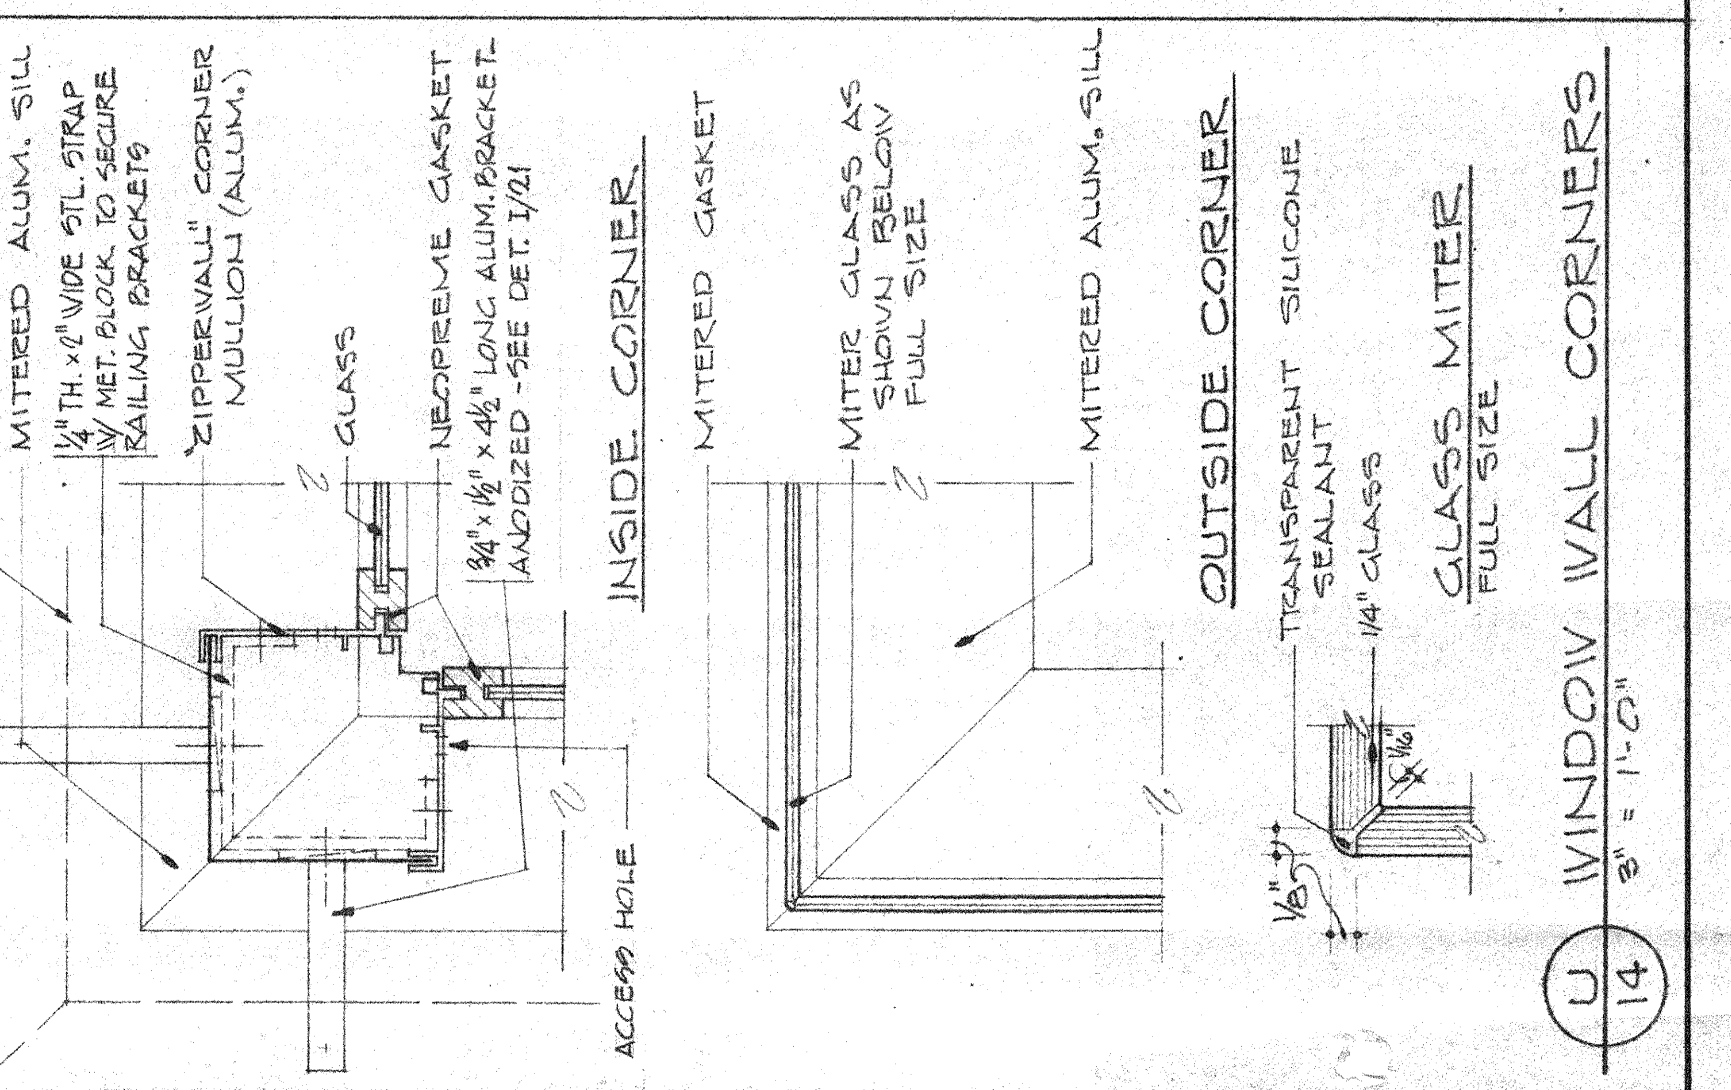


U WINDOW WALL CORNERS
14 9' x 1'-0"

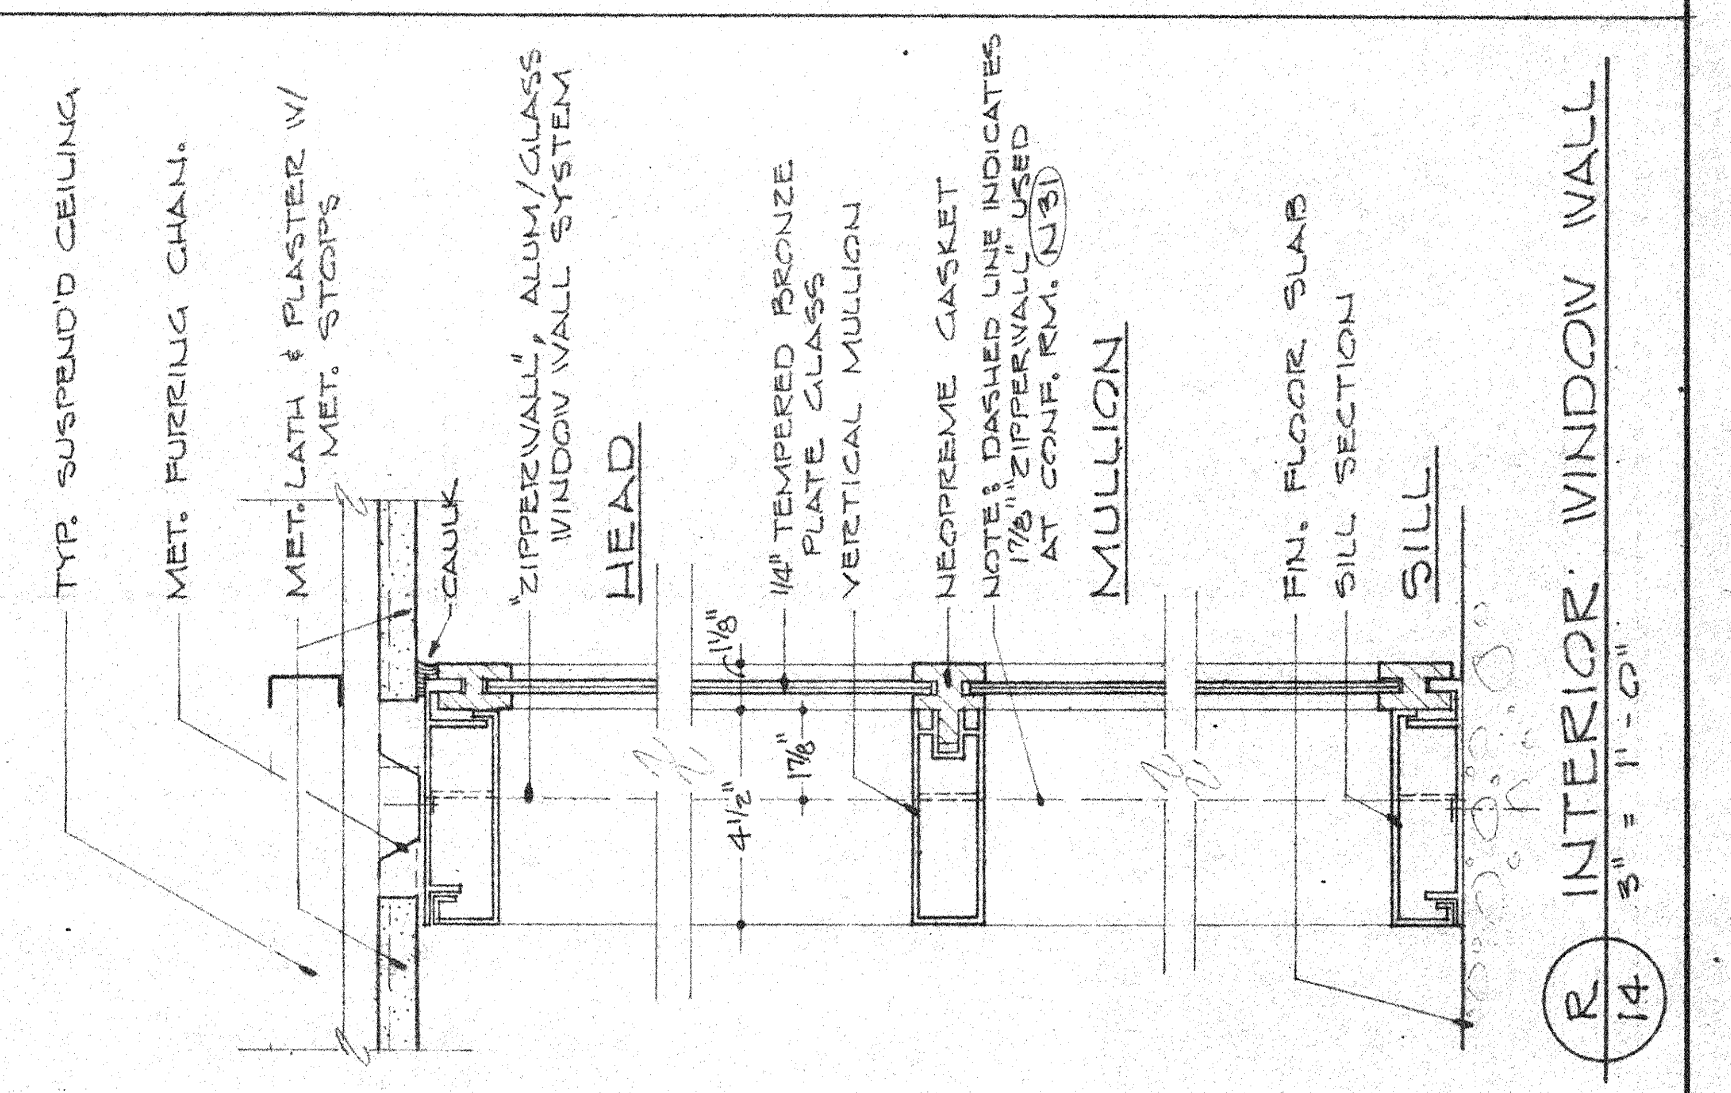


R INTERIOR WINDOW WALL
14 9' x 1'-0"

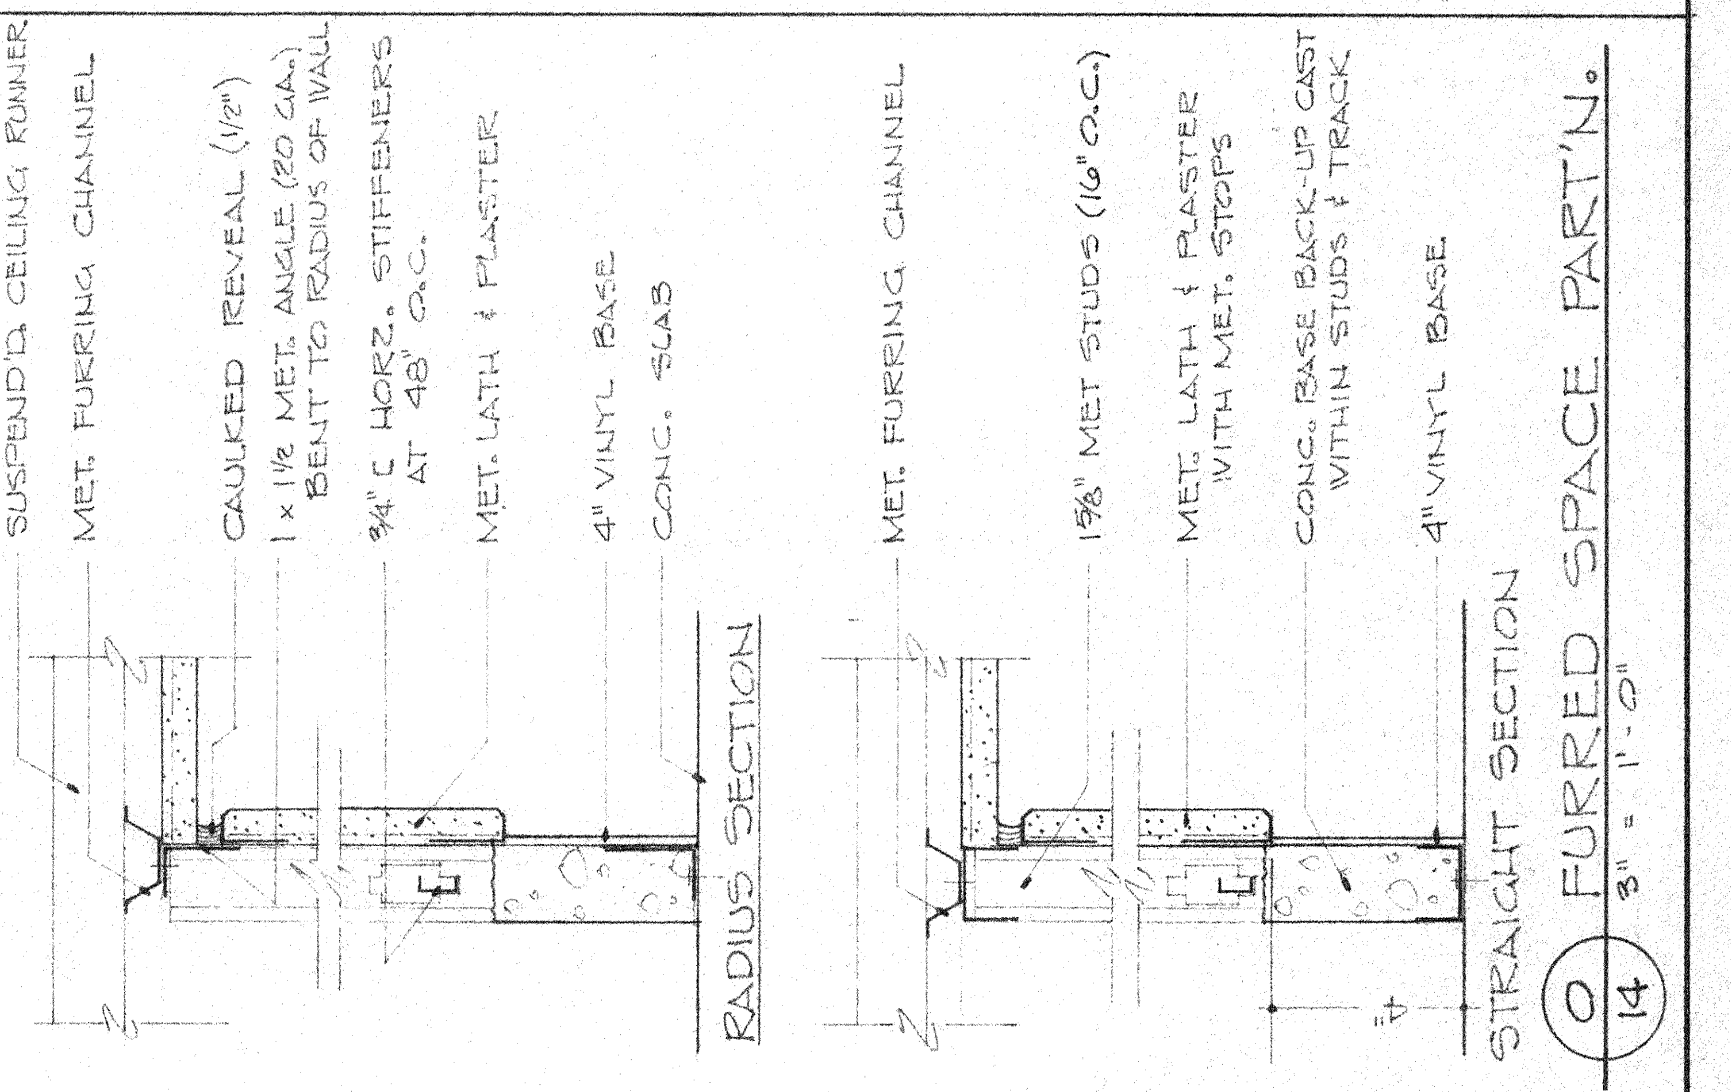


O FURRED SPACE PARTIN.
14 9' x 1'-0"

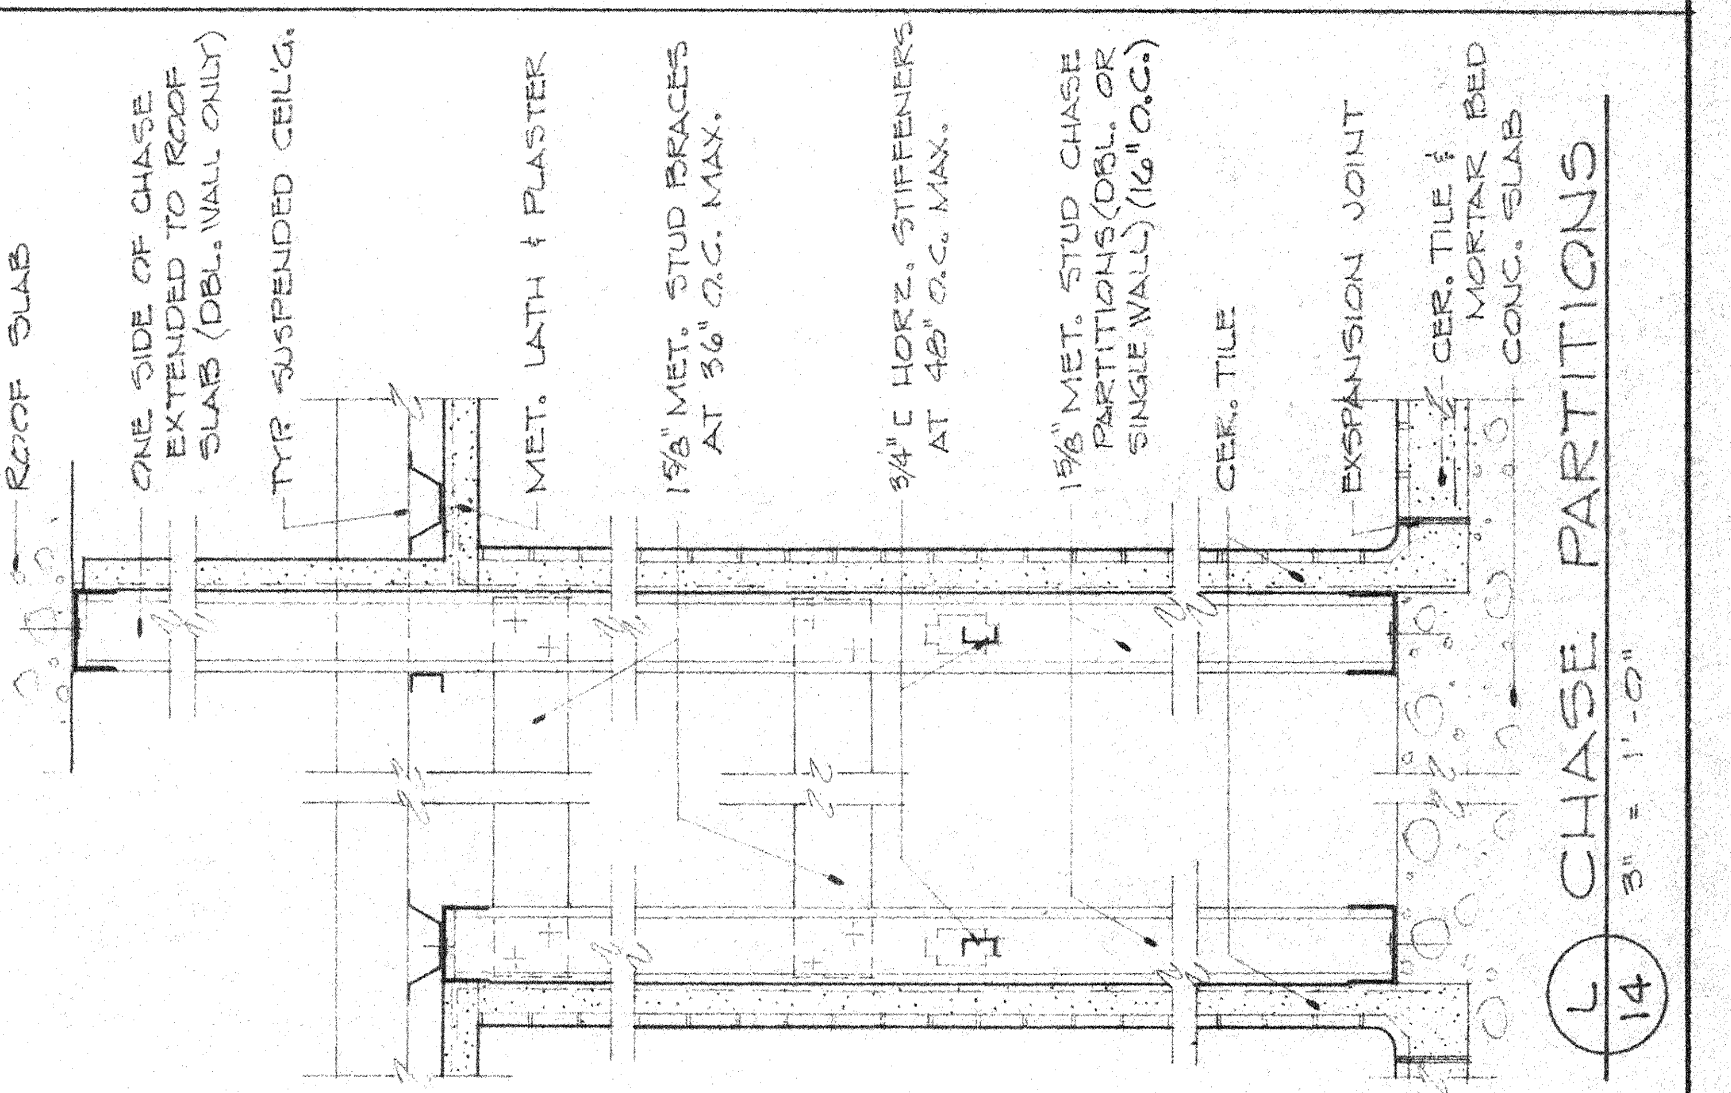


L CHASE PARTITIONS
14 9' x 1'-0"

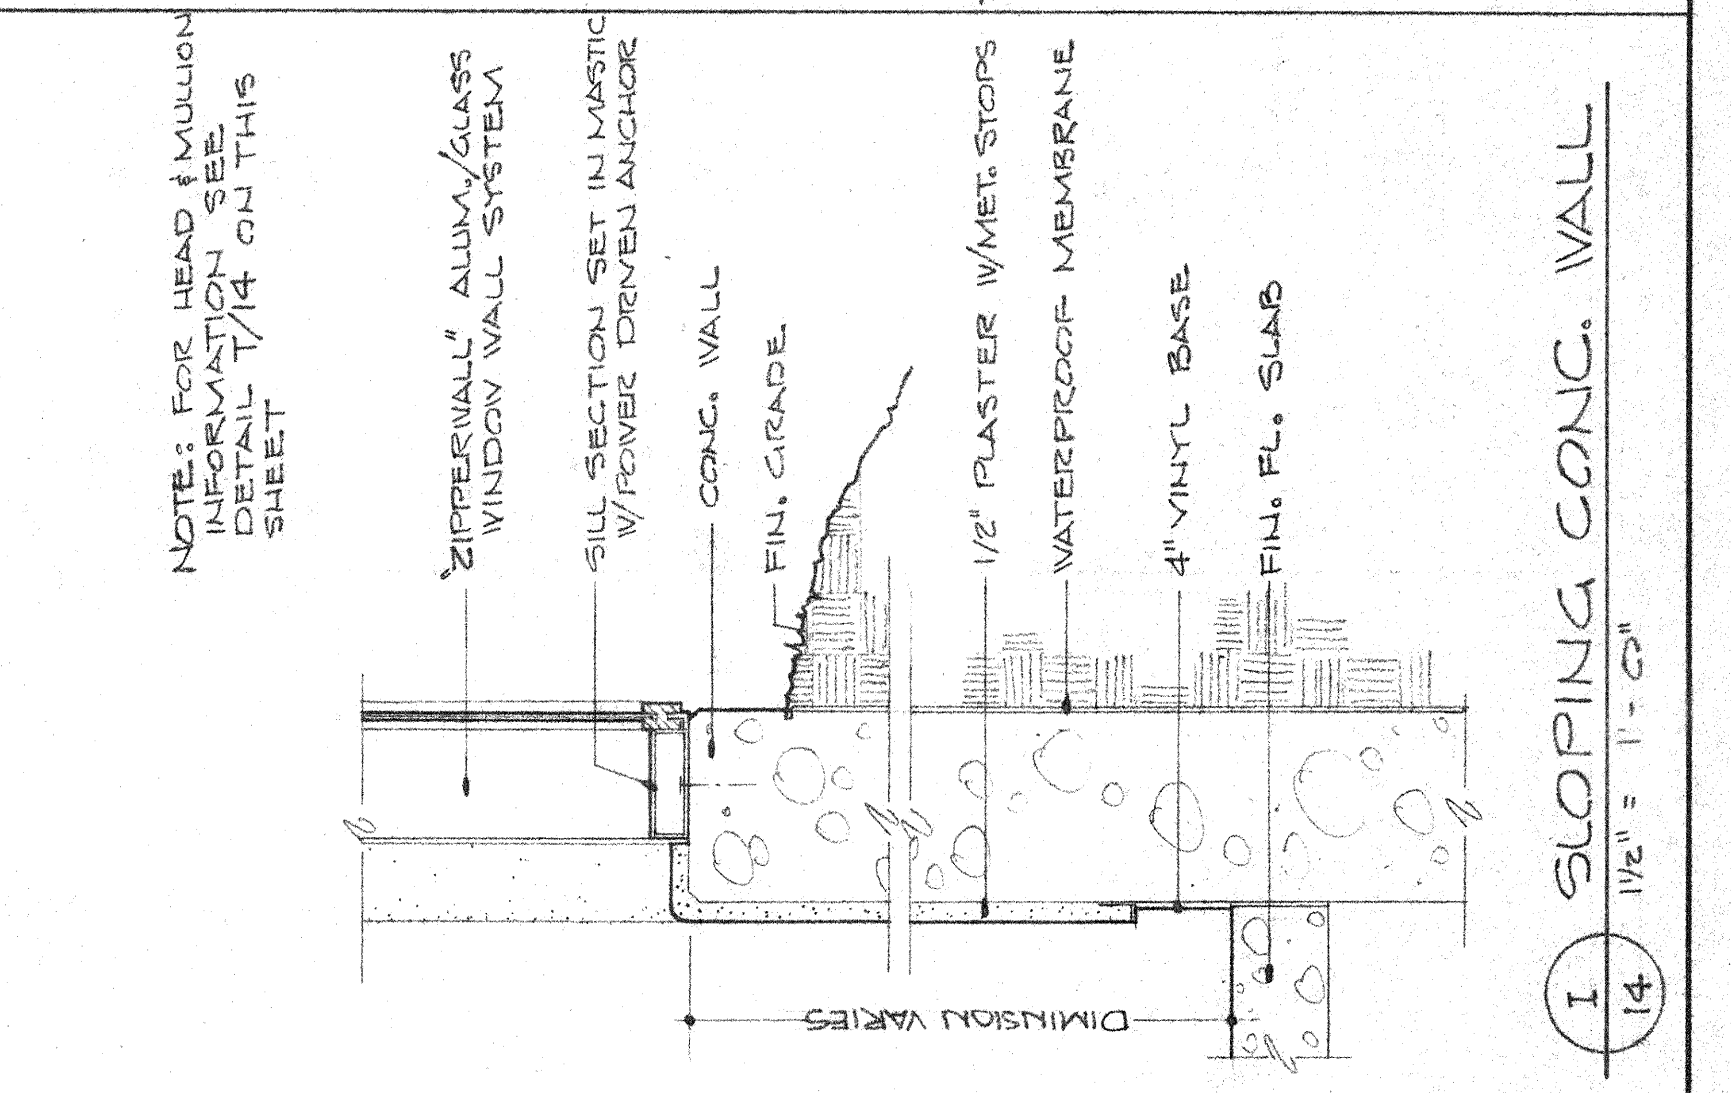

I SLOPING CONG. WALL
14 11/2\" x 1'-0"

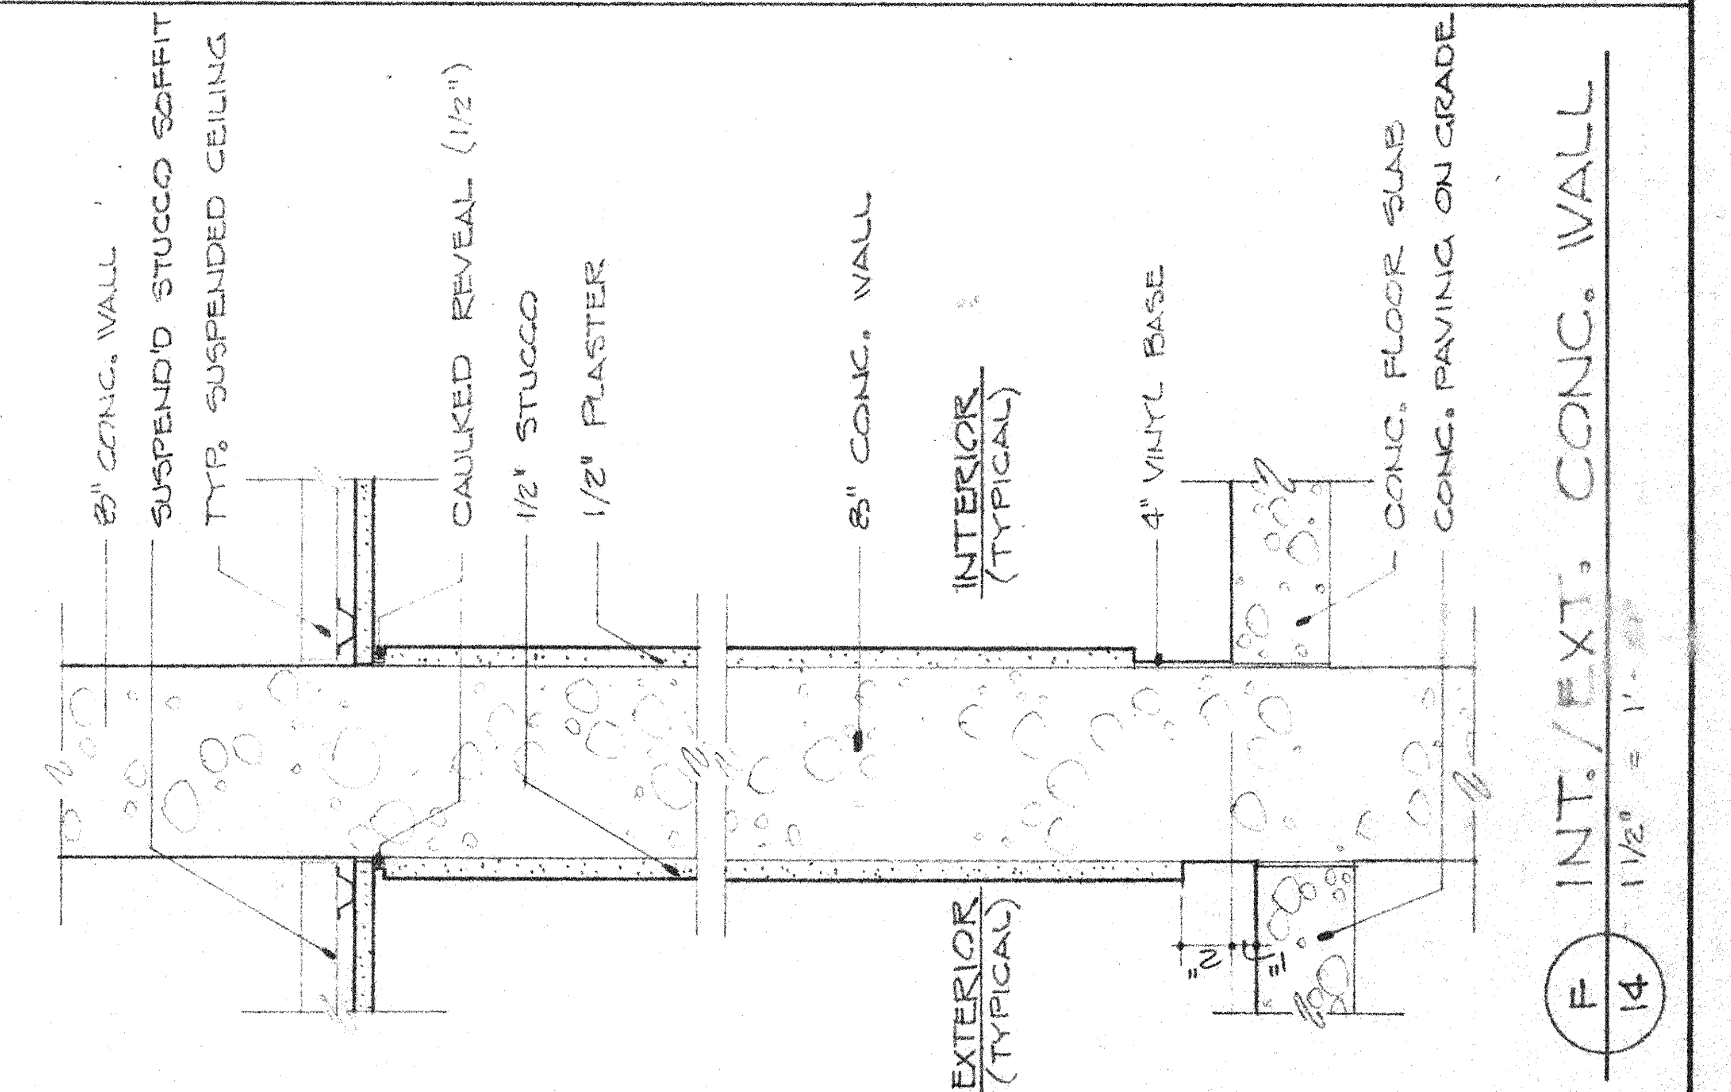

F INT./EXT. CONG. WALL
14 11/2\" x 1'-0"

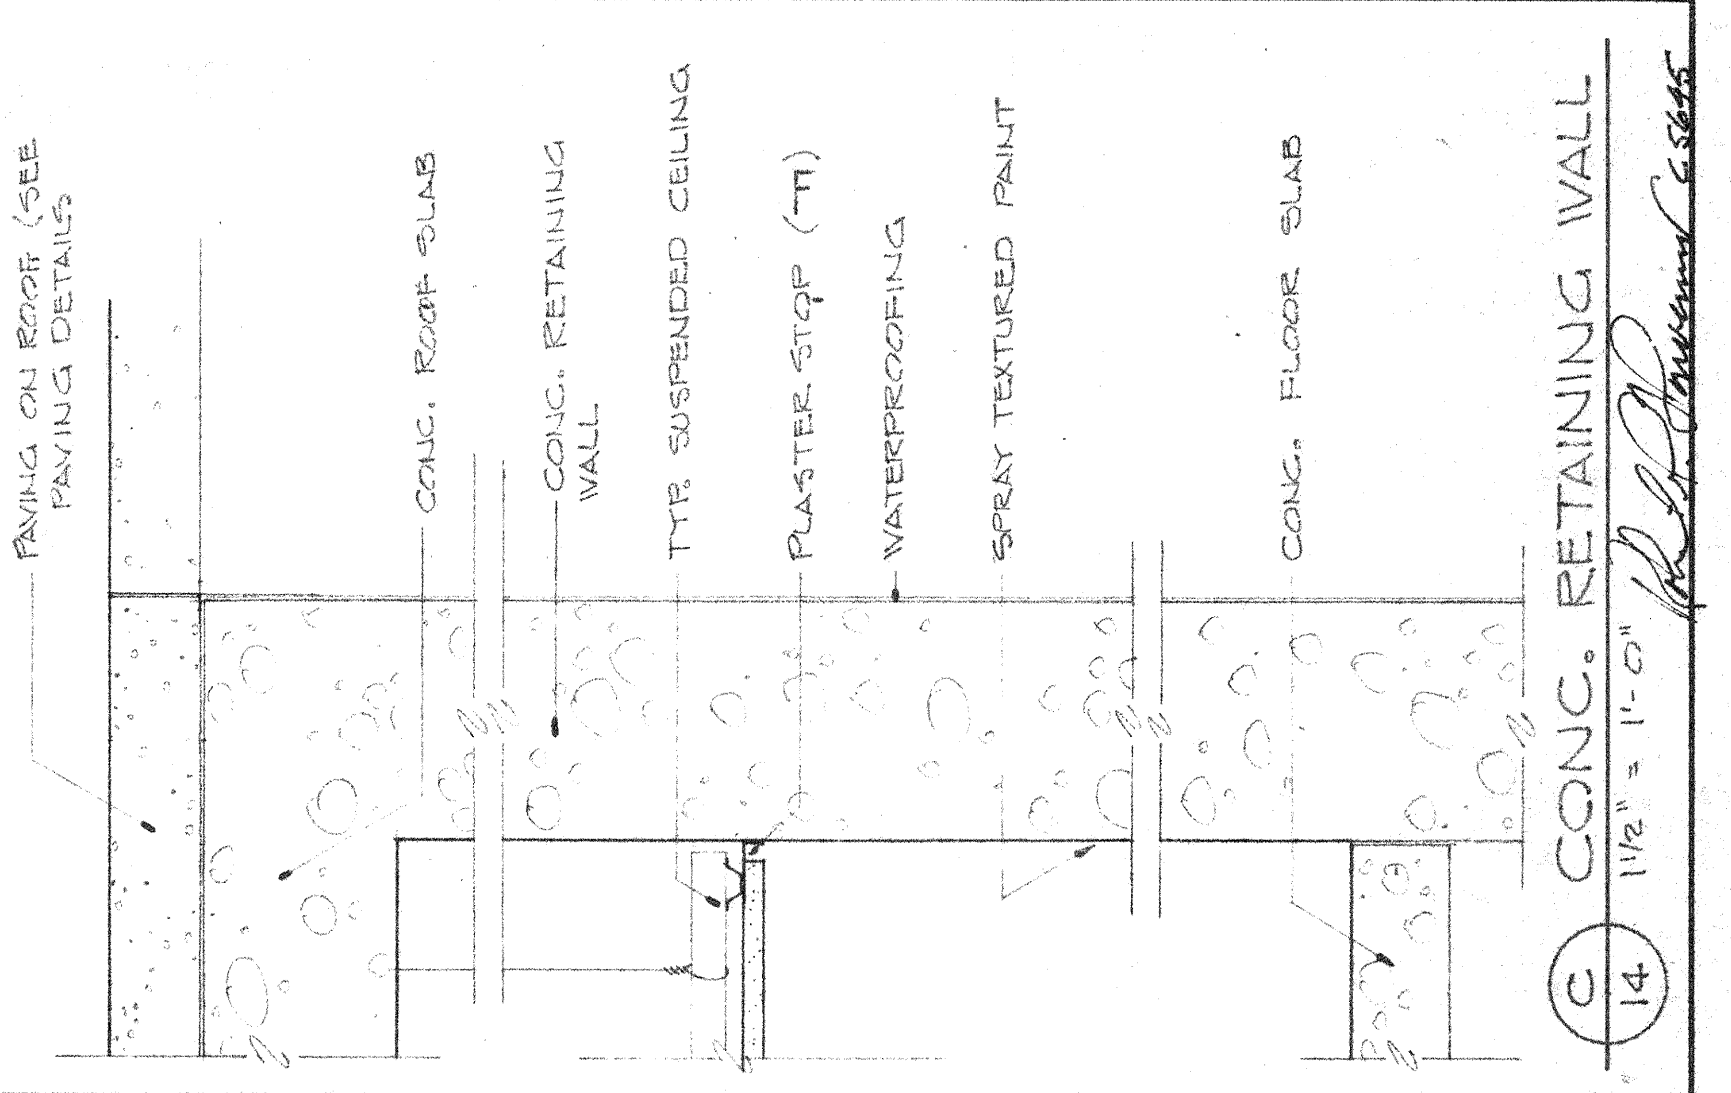

C CONG. RETAINING WALL
14 11/2\" x 1'-0"