
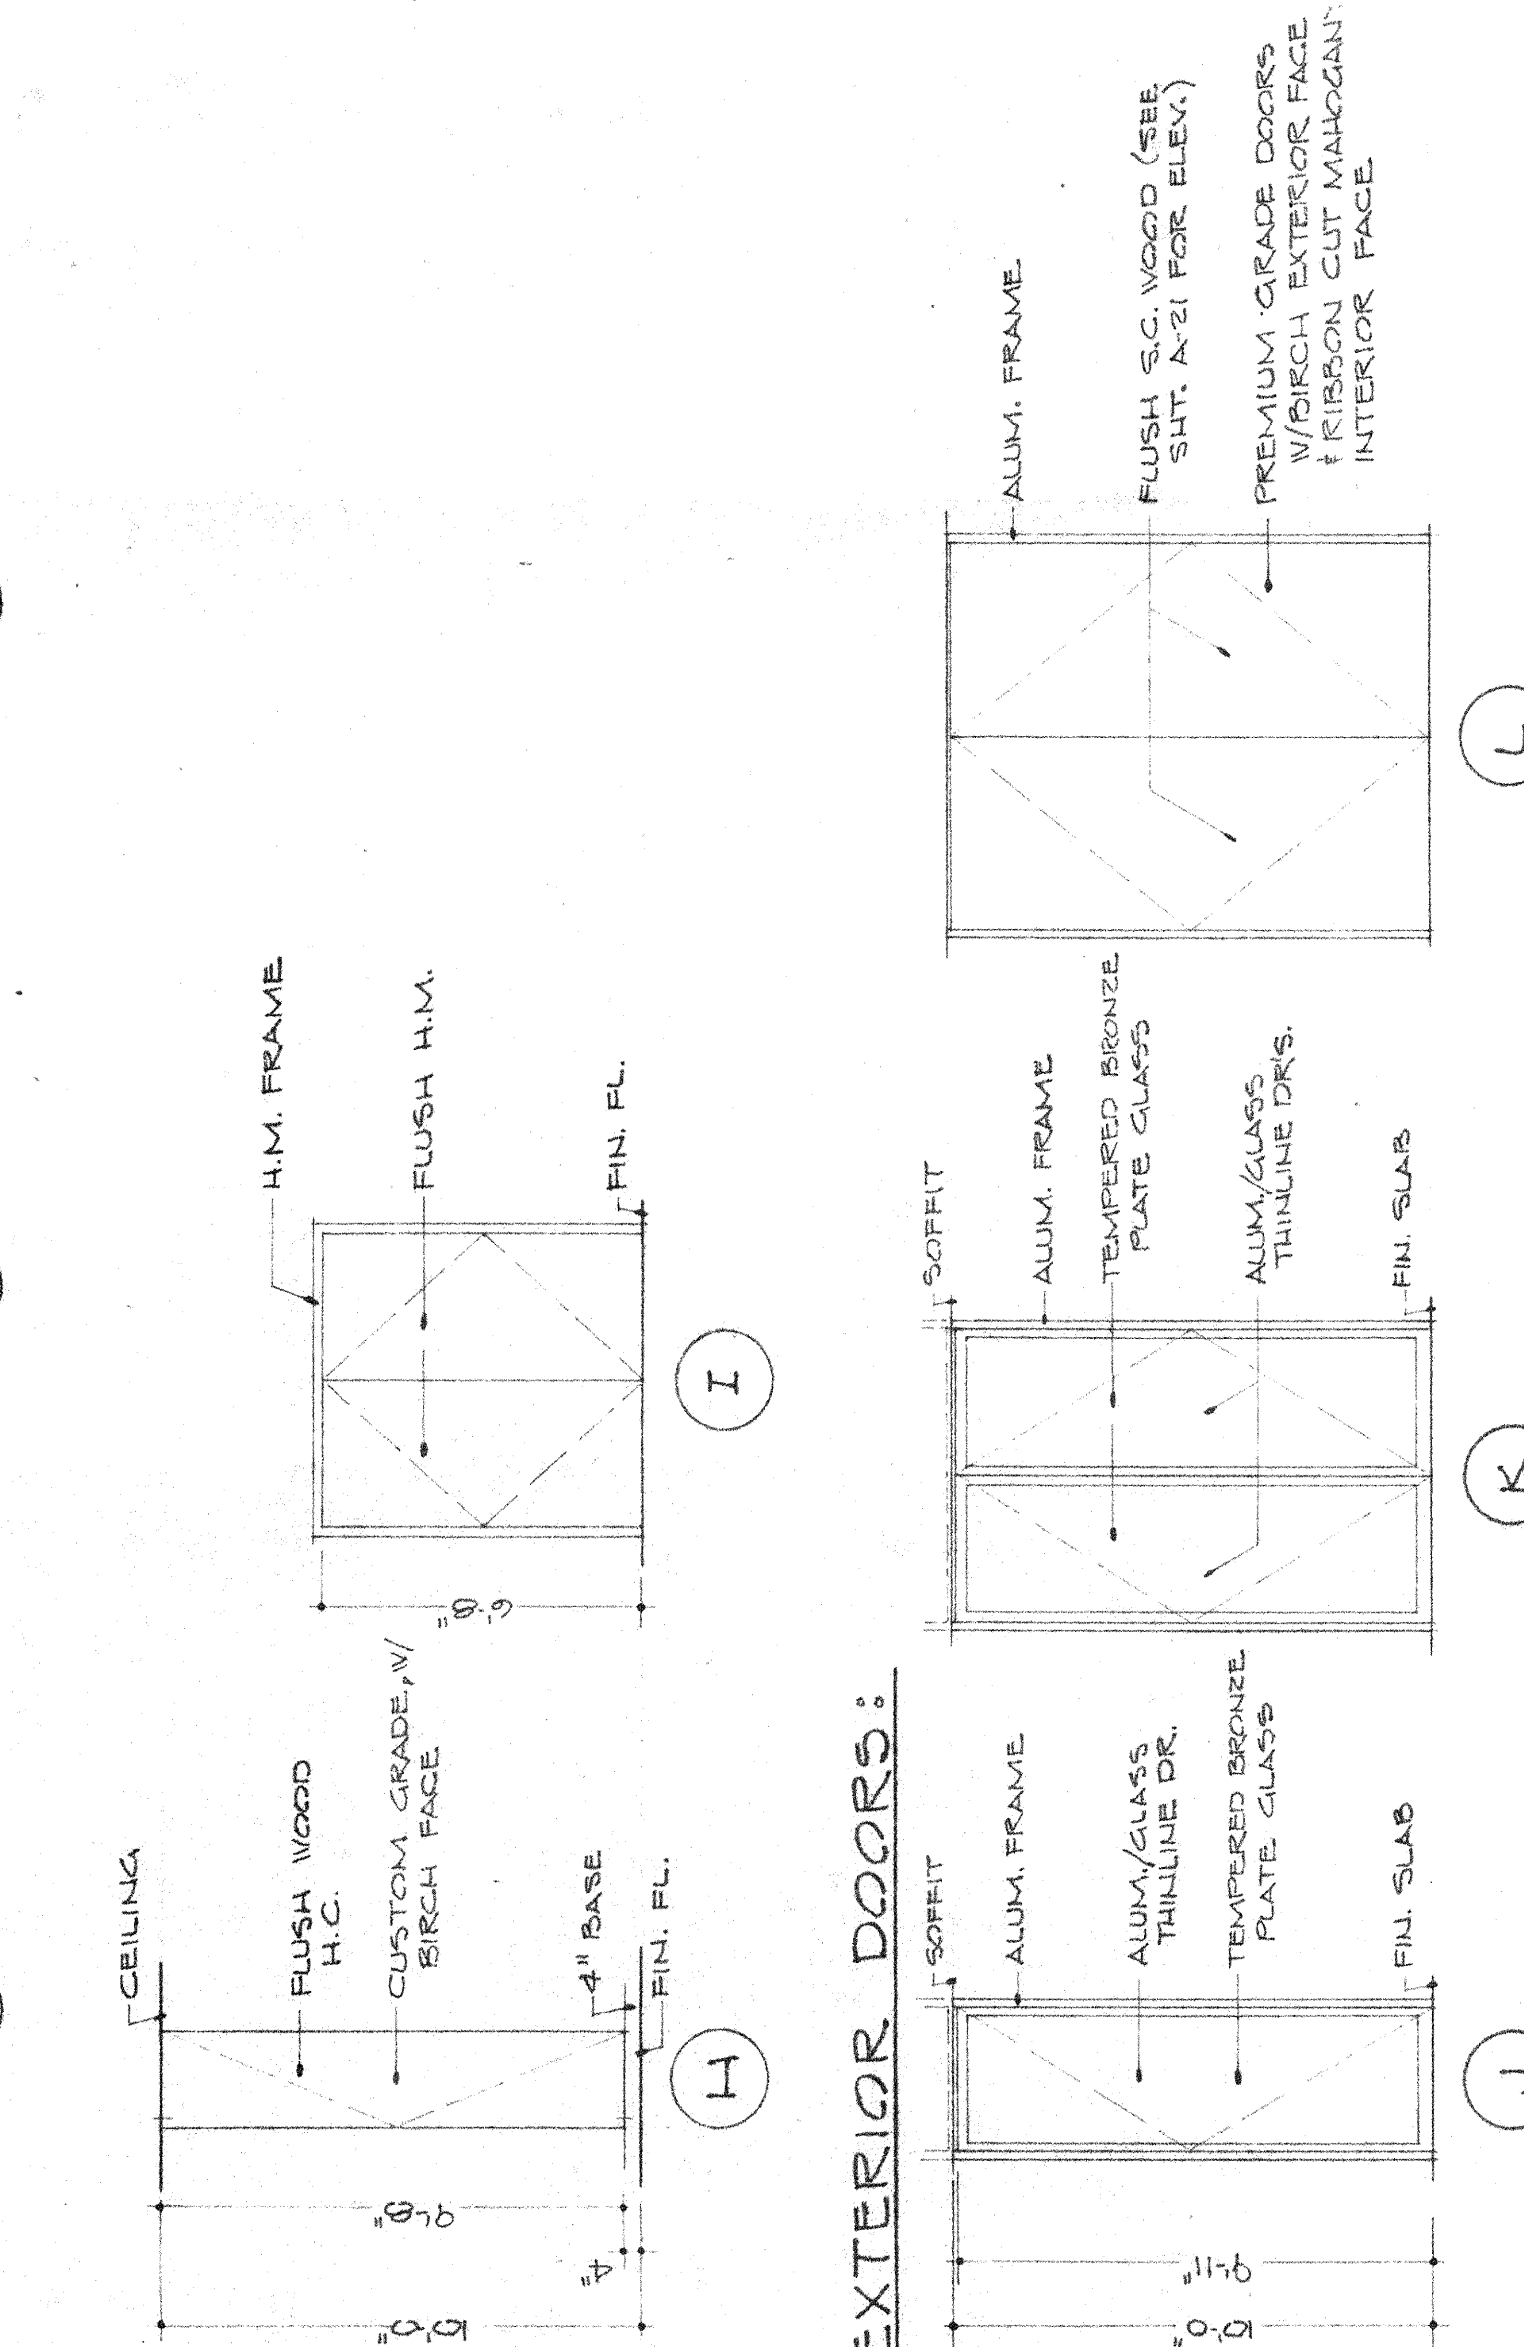


DR. TYPE NO.	DOOR		FRAME		DETAILS		REMARKS
	SIZE	MAT. FIN. COL.	MAT. FIN. COL.	HEAD JAMB UAMB SILL	DR. TYPE	REMARKS	

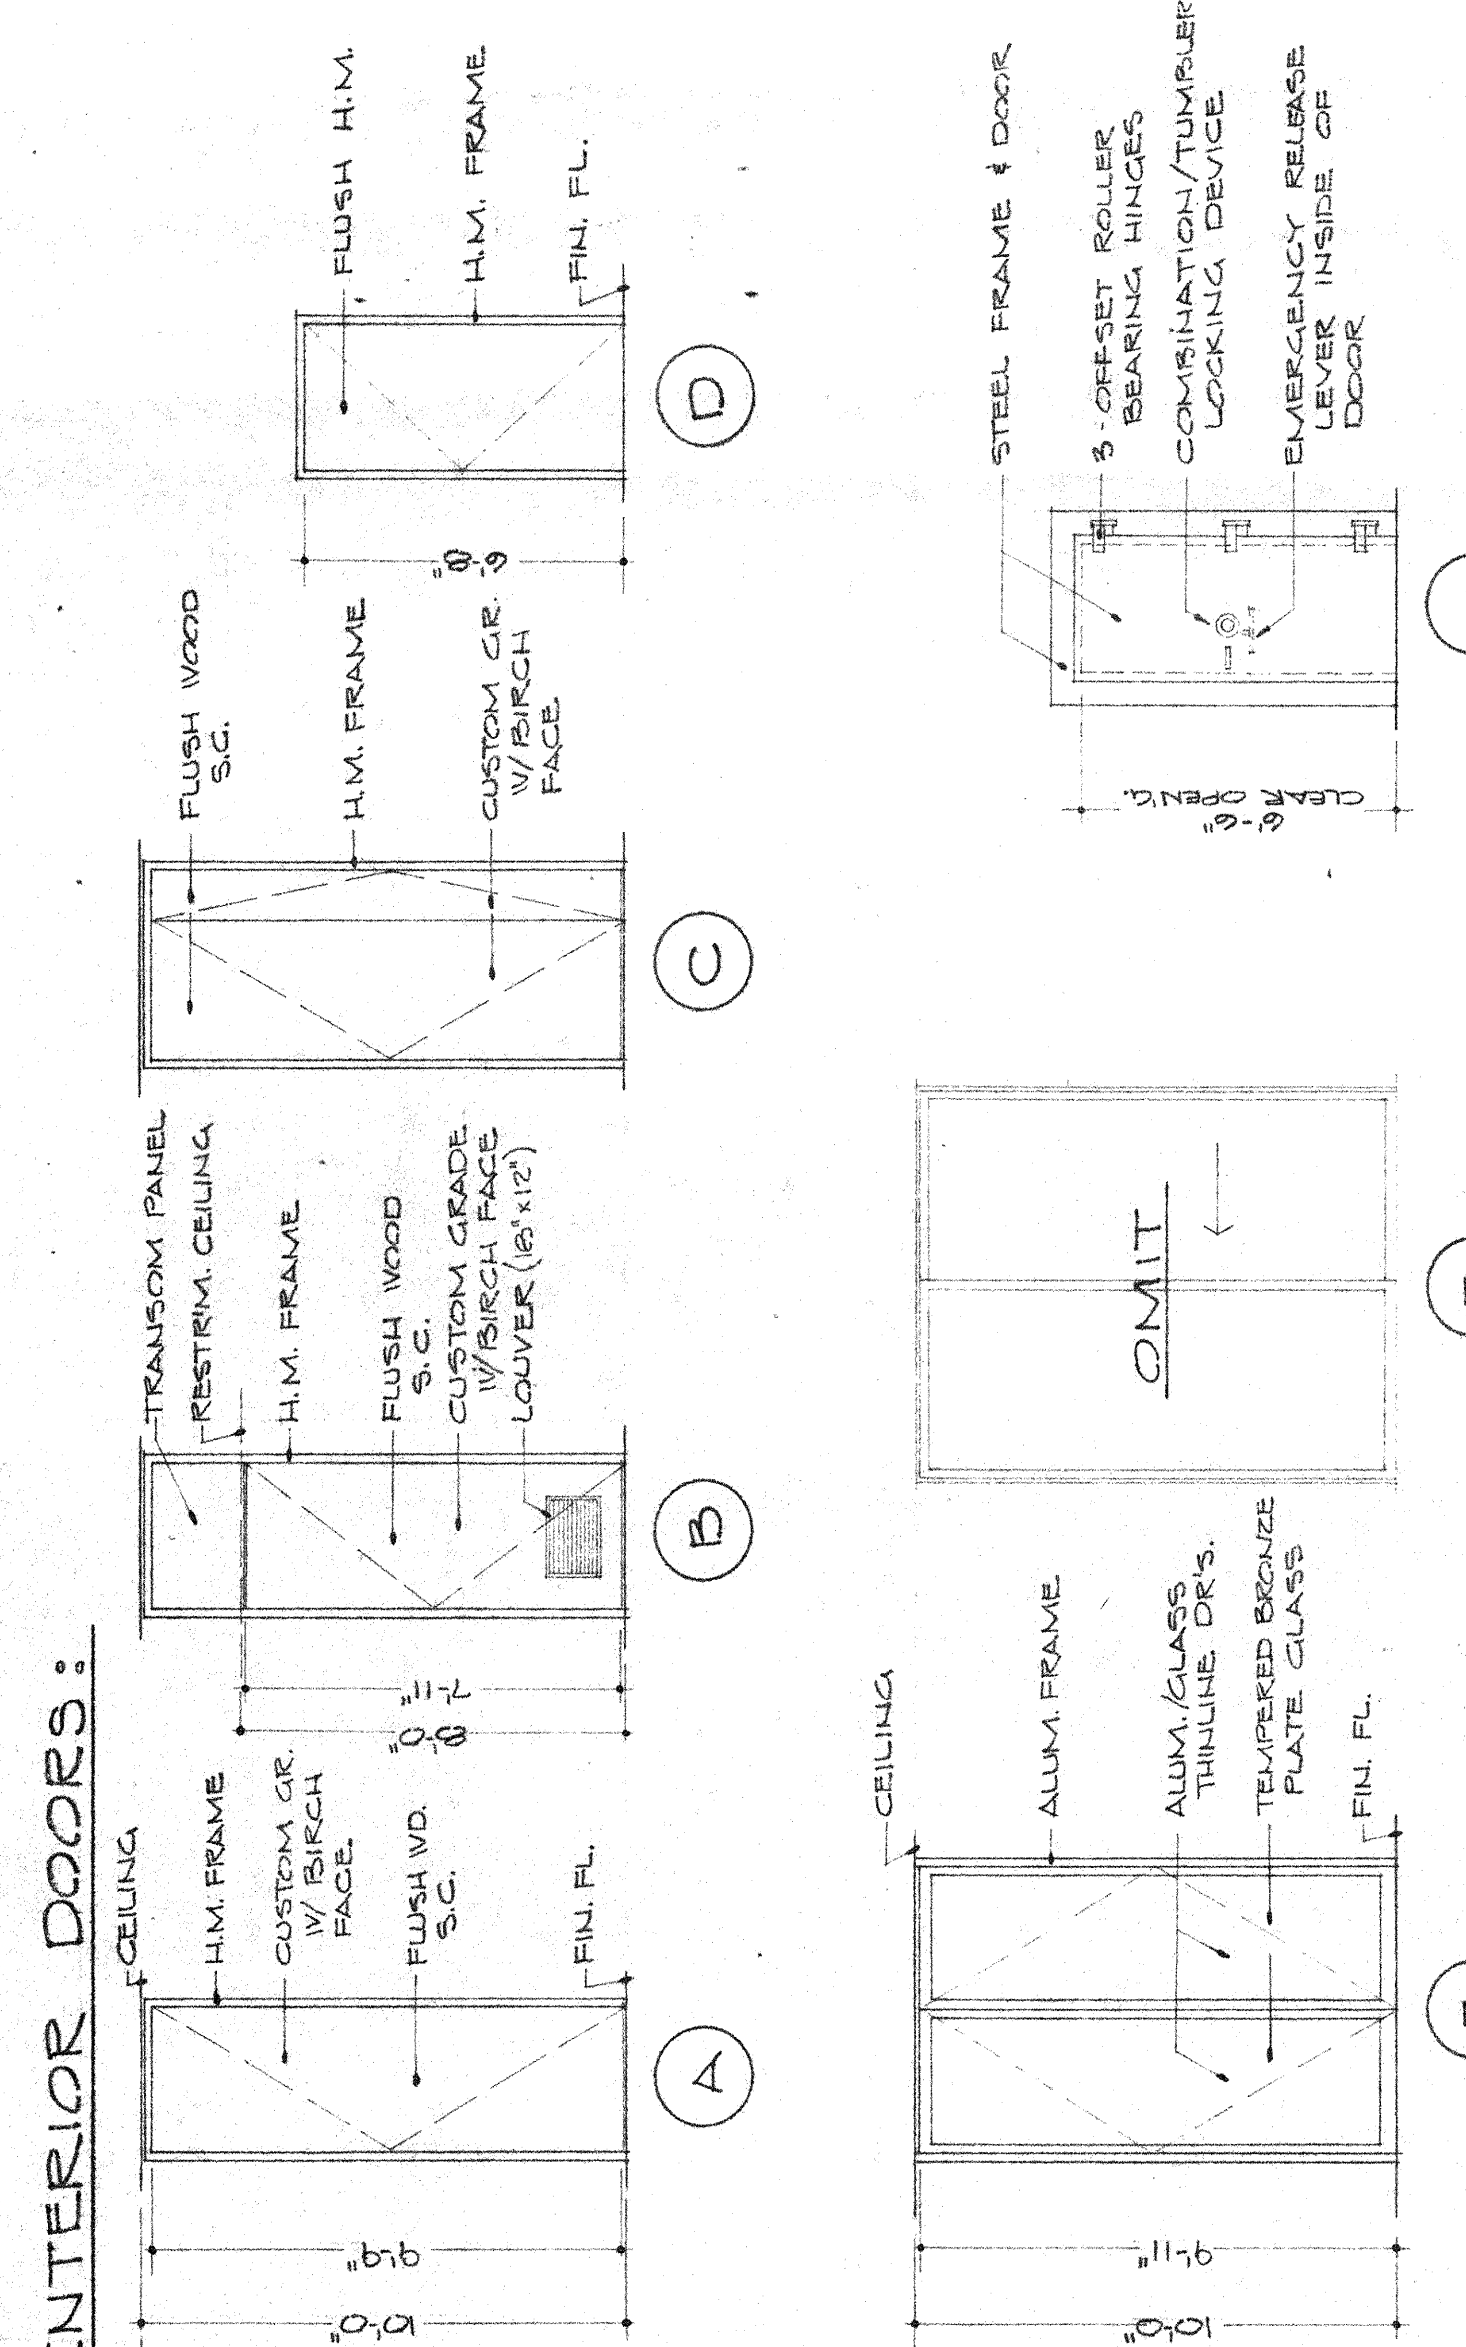

INTERIOR DOORS:

EXTERIOR DOORS:

Robert M. Houvener