

PLAN





GRADING, PAVING, DRAINAGE, & UTILITIES

VALCON, INC.
1429 THOUSAND OAKS BLVD.
THOUSAND OAKS, CALIF. 91320
PH: (213) 889-8822 (809) 495-6484

CIVIC CENTER
CITY OF THOUSAND OAKS, CALIFORNIA

ROBERT MASON HOUVENER ARCHITECT
7760 HERSCHEL AVENUE
LA JOLLA, CALIFORNIA 92037
TELE. 714/459-4069

CITY OF THOUSAND OAKS DRAWING NO. 71-61A

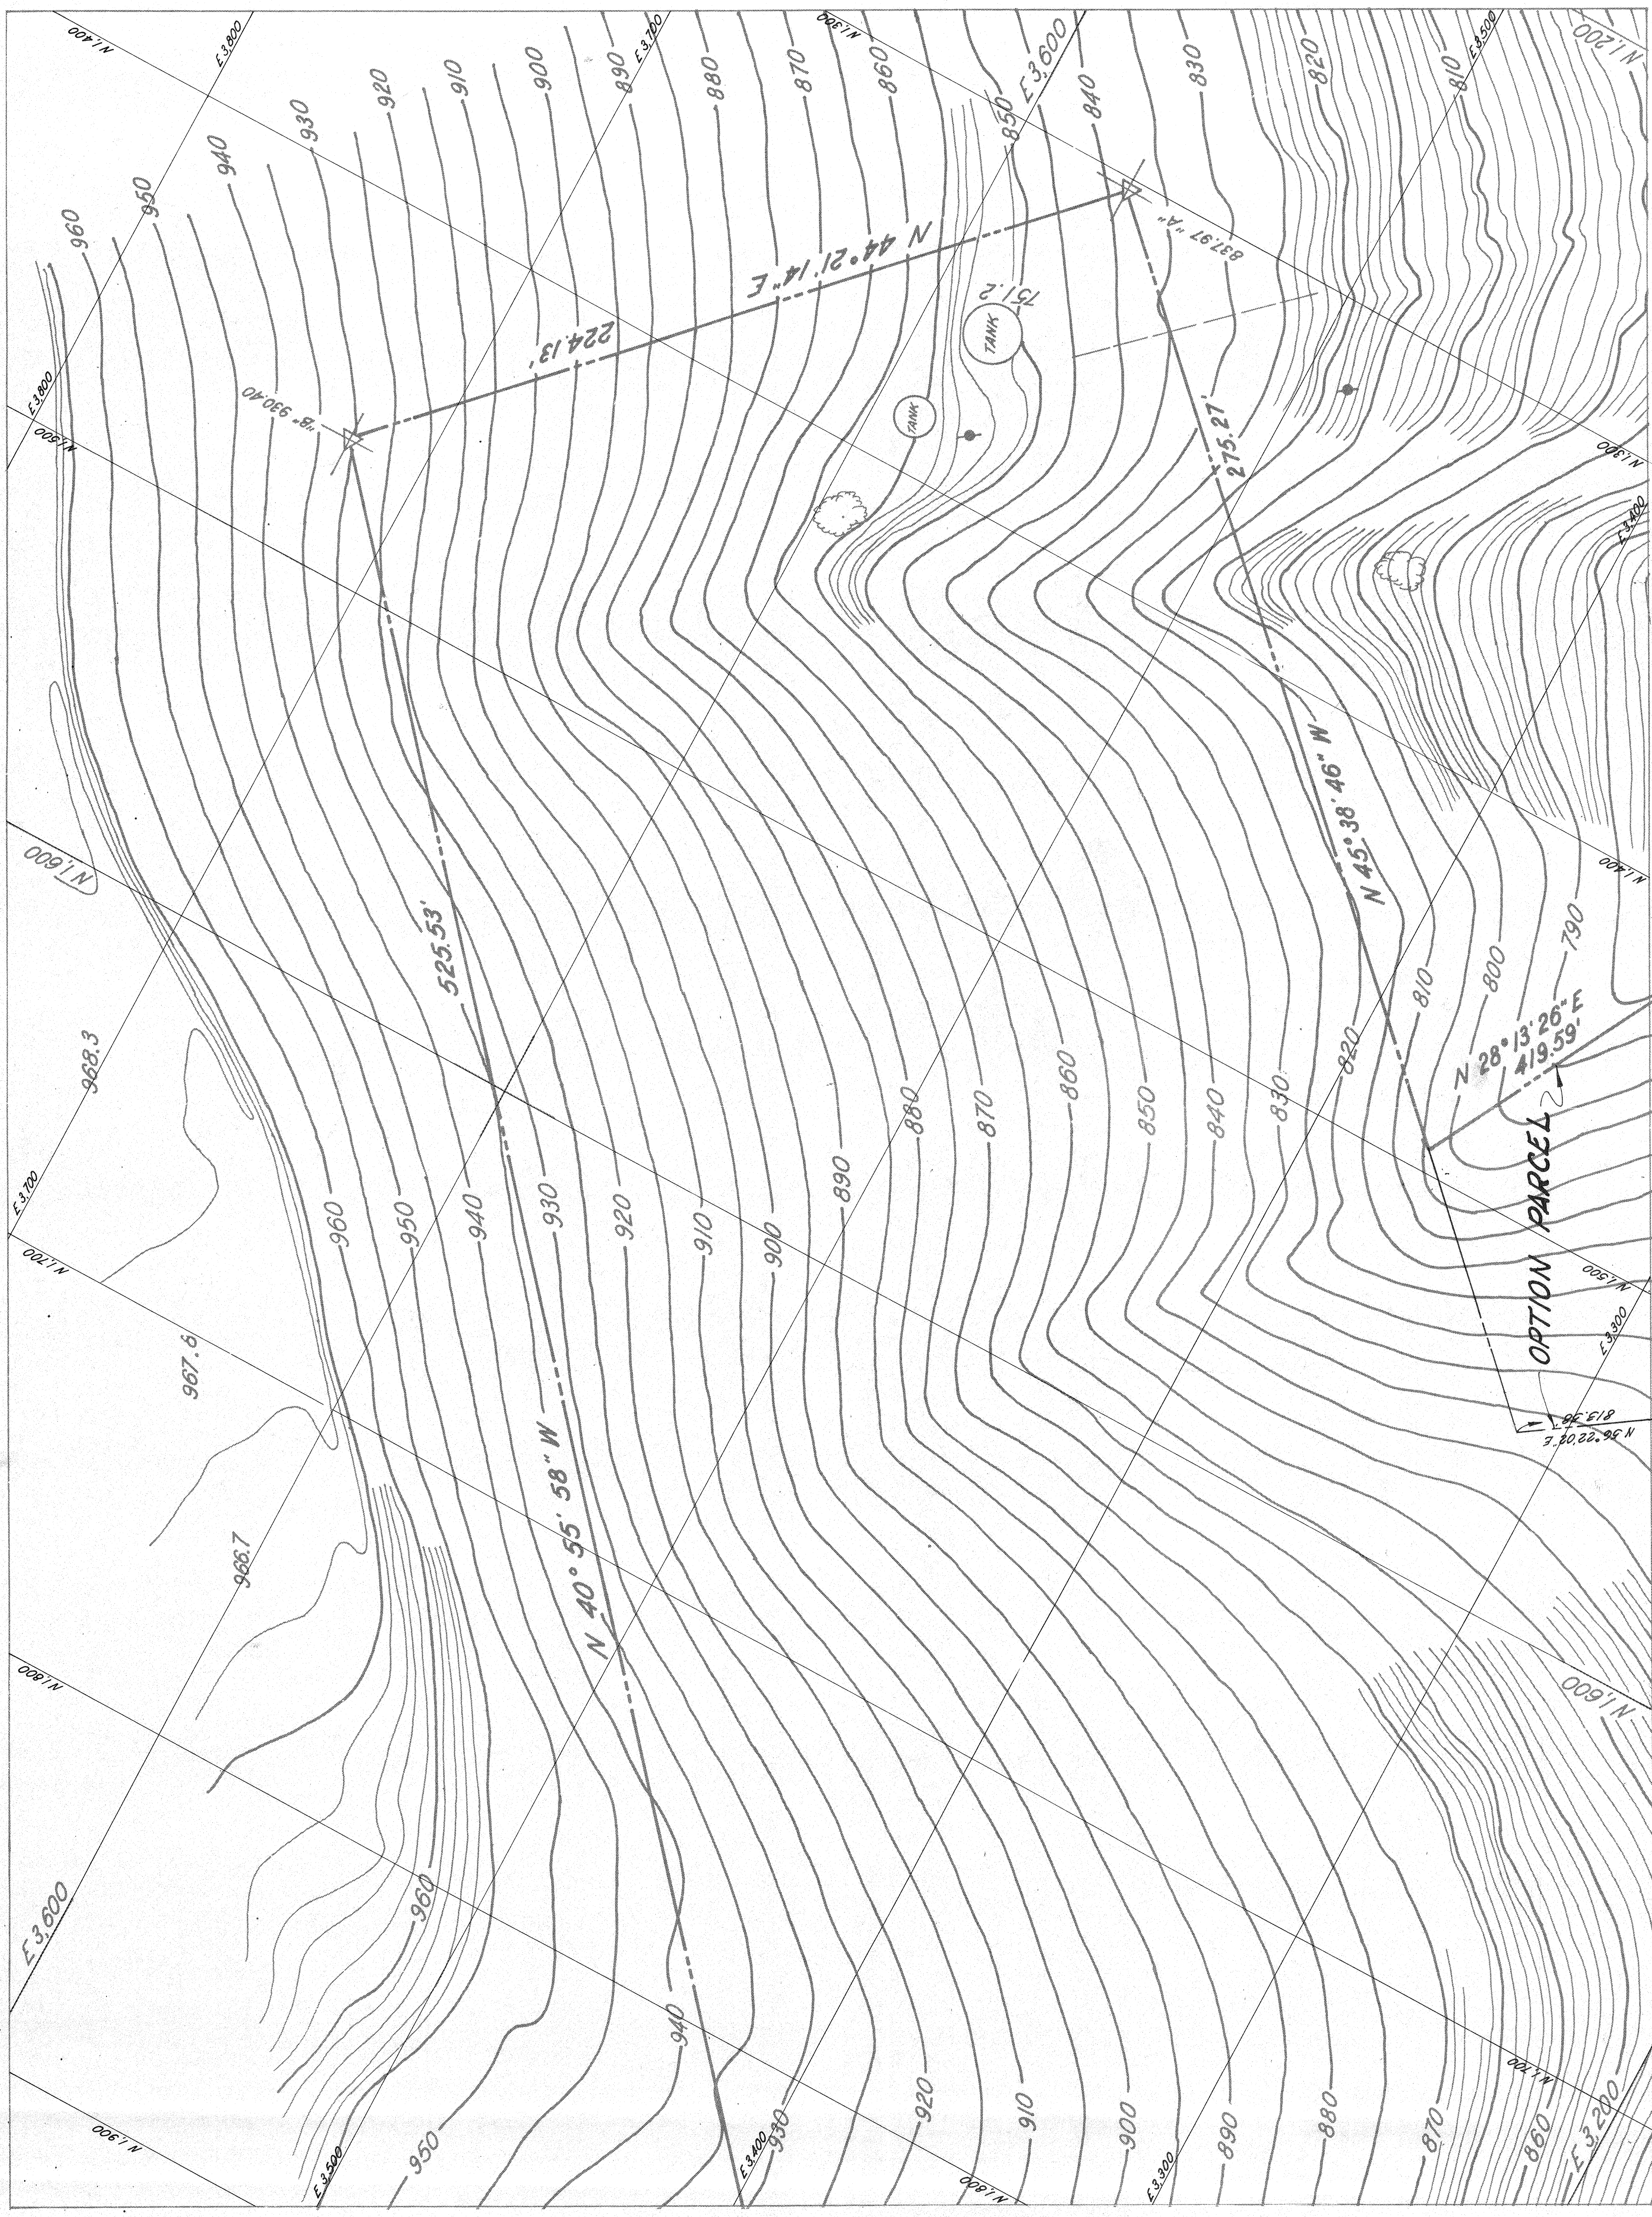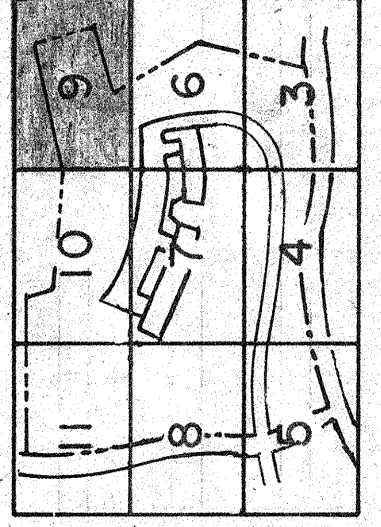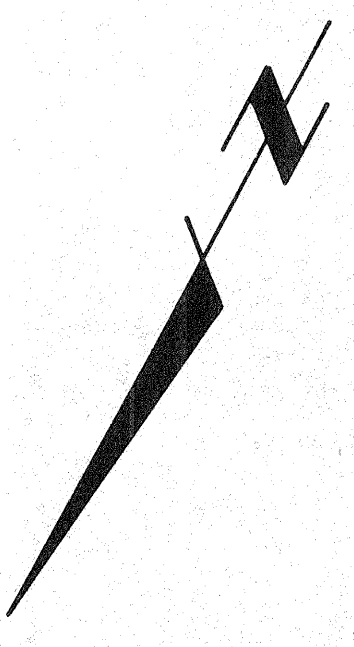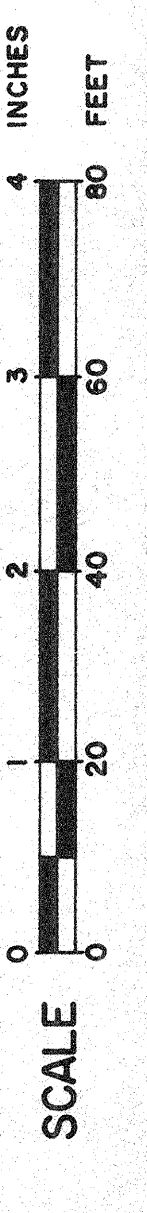

SEE SHEET 6

SEE SHEET 10

COMPILED BY PHOTOGRAMMETRIC METHODS
FROM PHOTOGRAPHY DATED JUNE 1970 BY
HORIZON SURVEYS, VAN NUYS, CALIF