




F CONTROL JOINT
1/2" SIZE

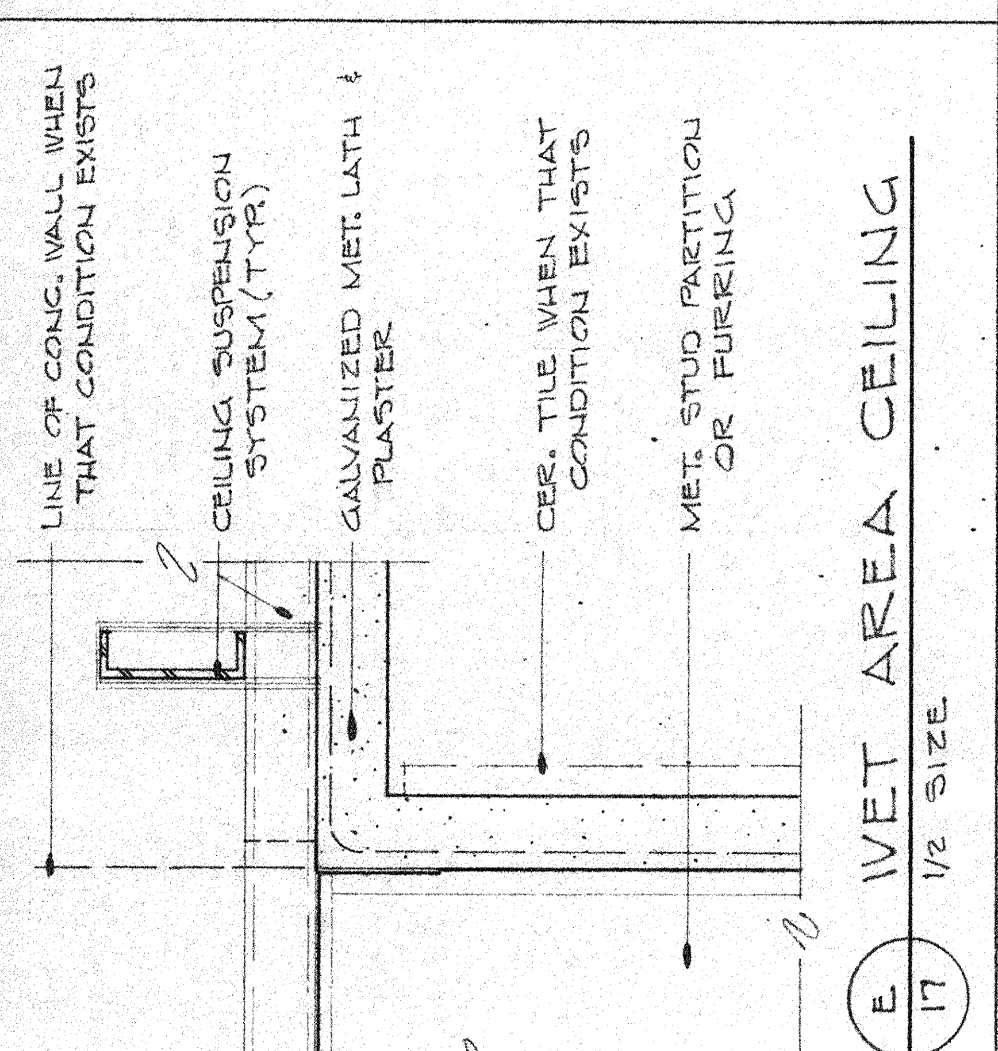


E WET AREA CEILING
1/2" SIZE

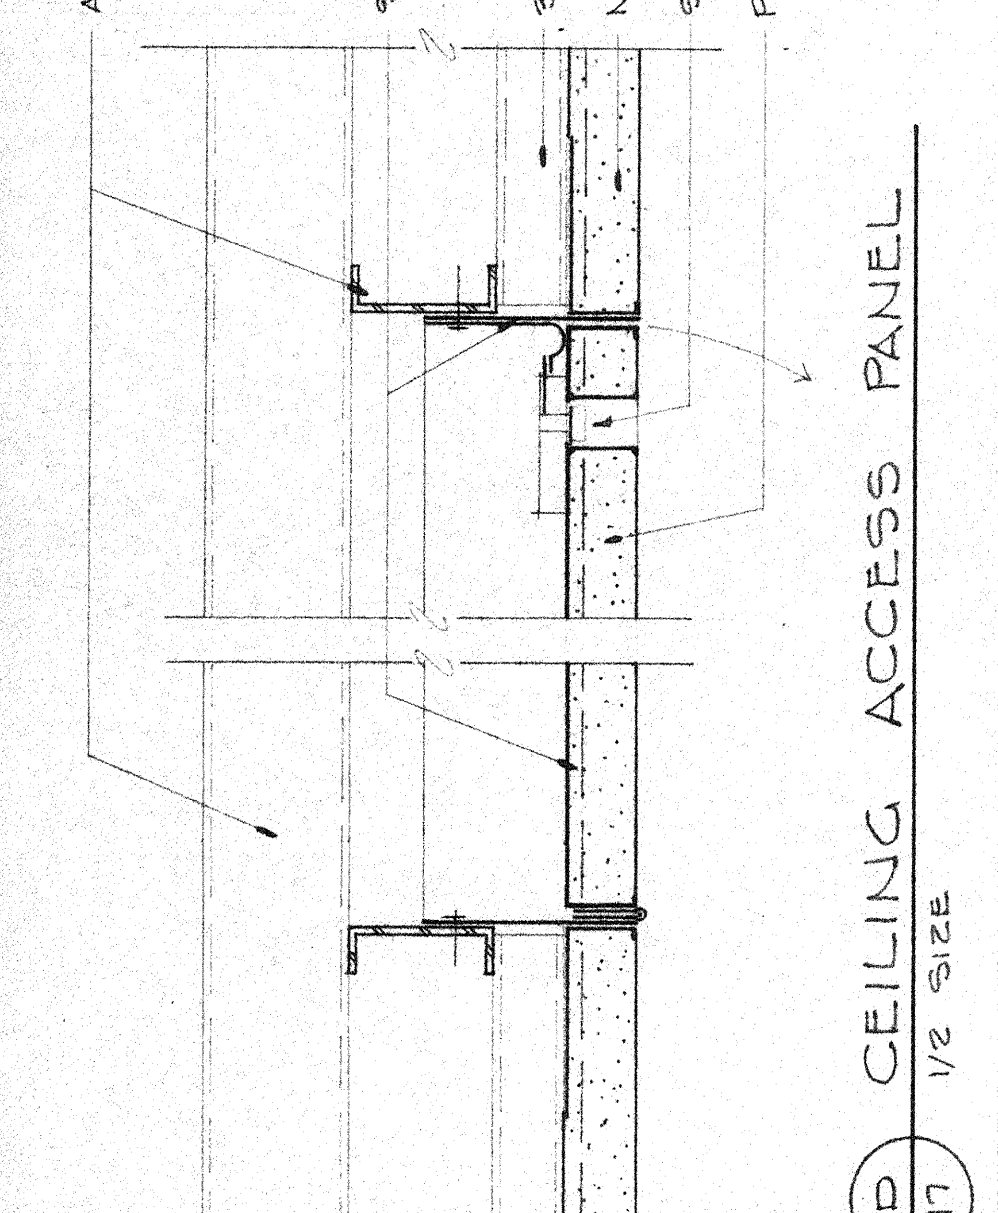


D CEILING ACCESS PANEL
1/2" SIZE

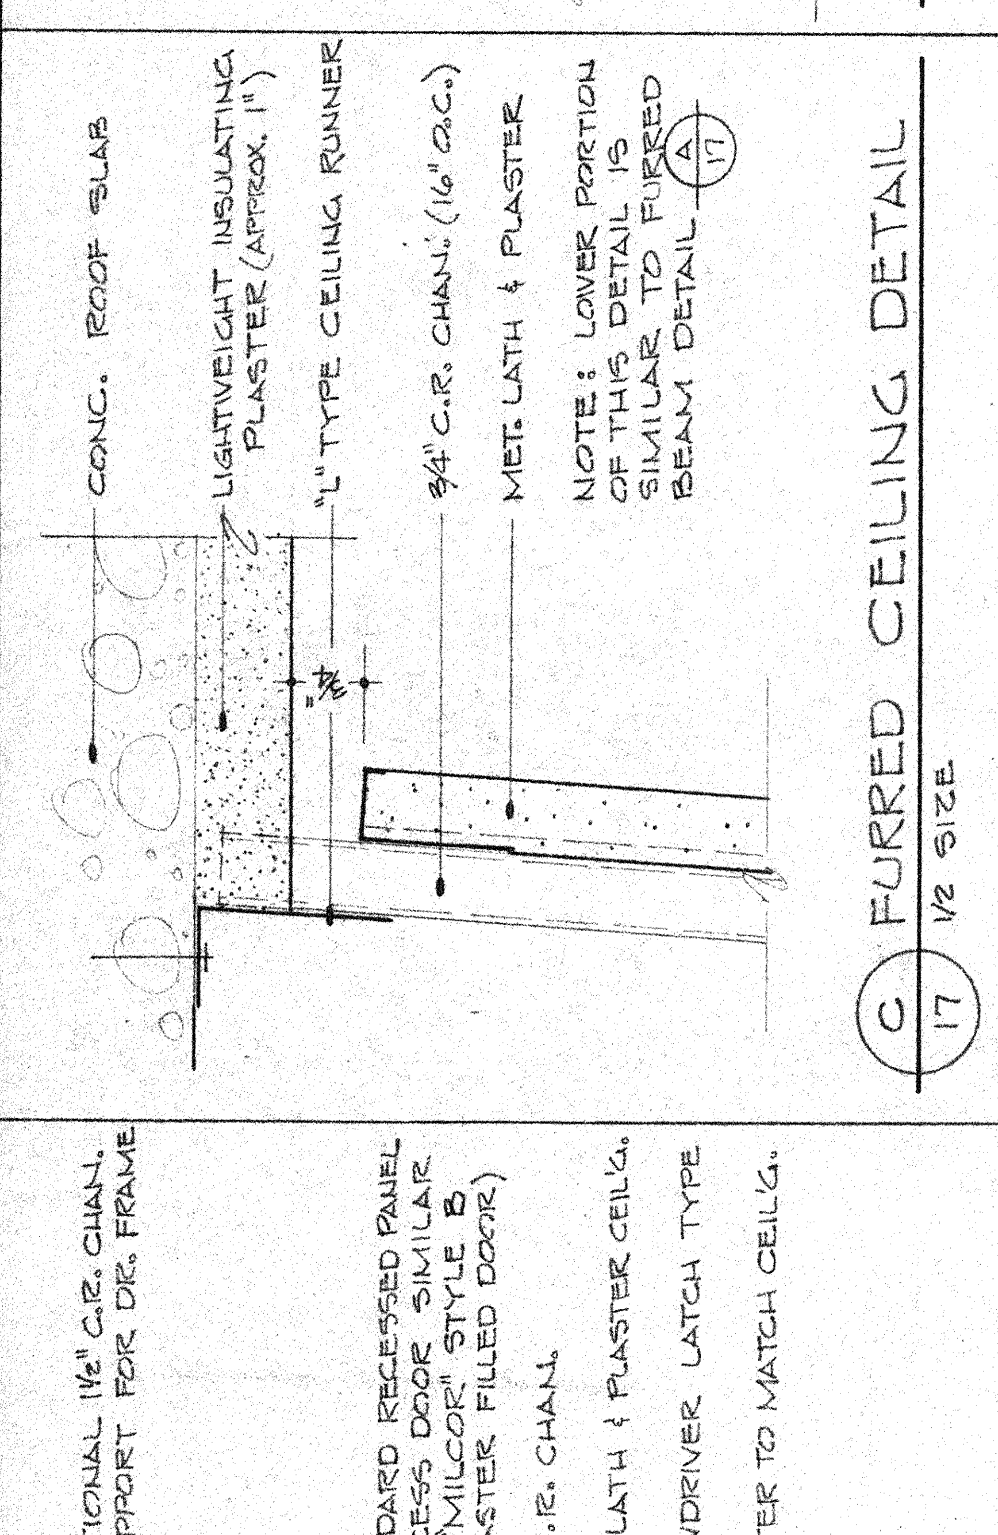


C FURRED CEILING DETAIL
1/2" SIZE

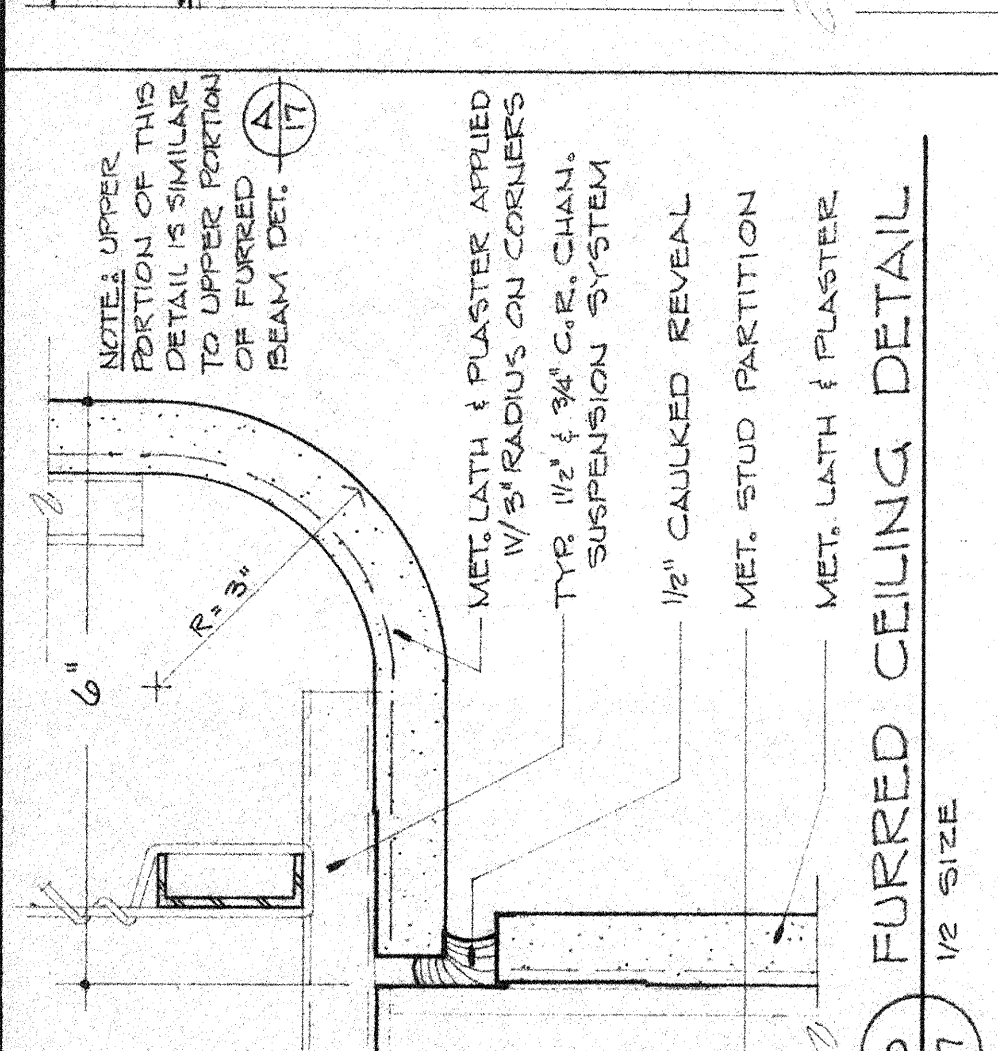


B FURRED CEILING DETAIL
1/2" SIZE

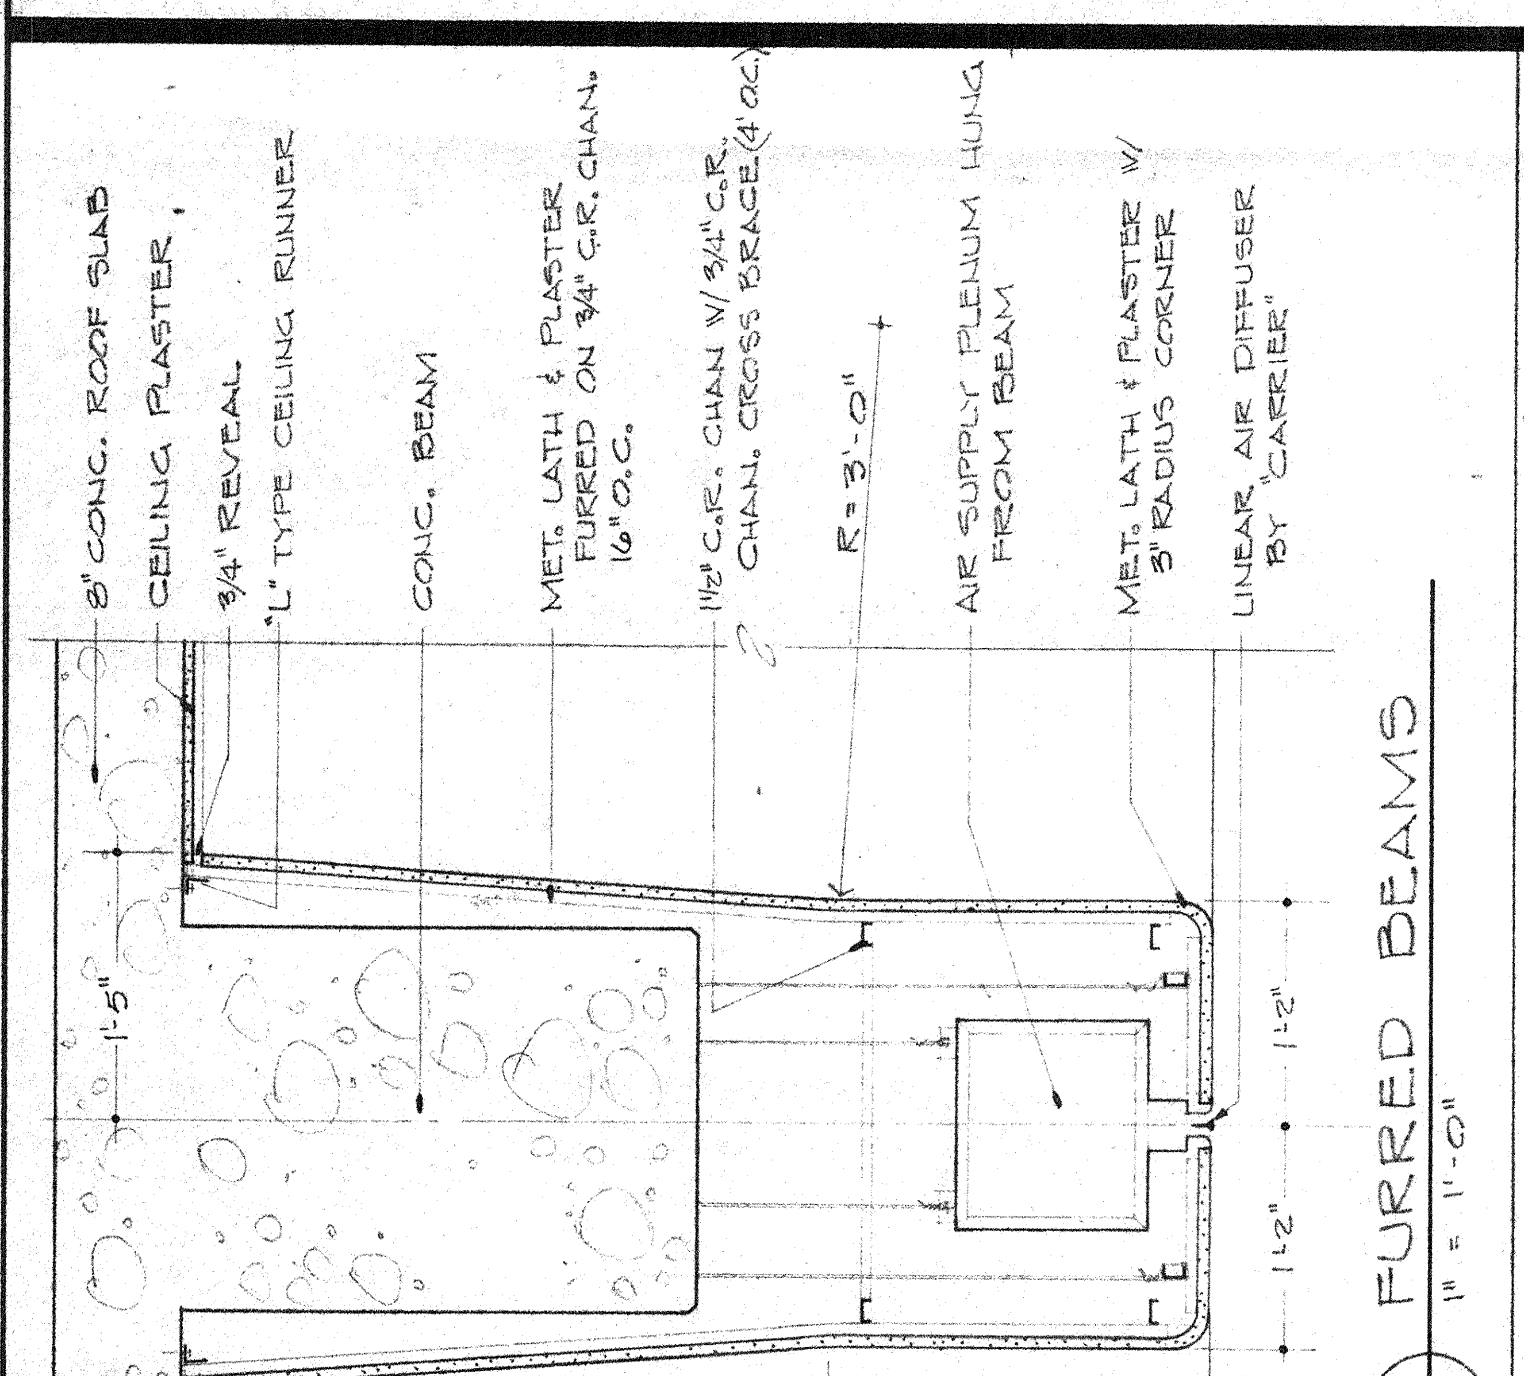

A FURRED BEAMS
1/2" = 1'-0"

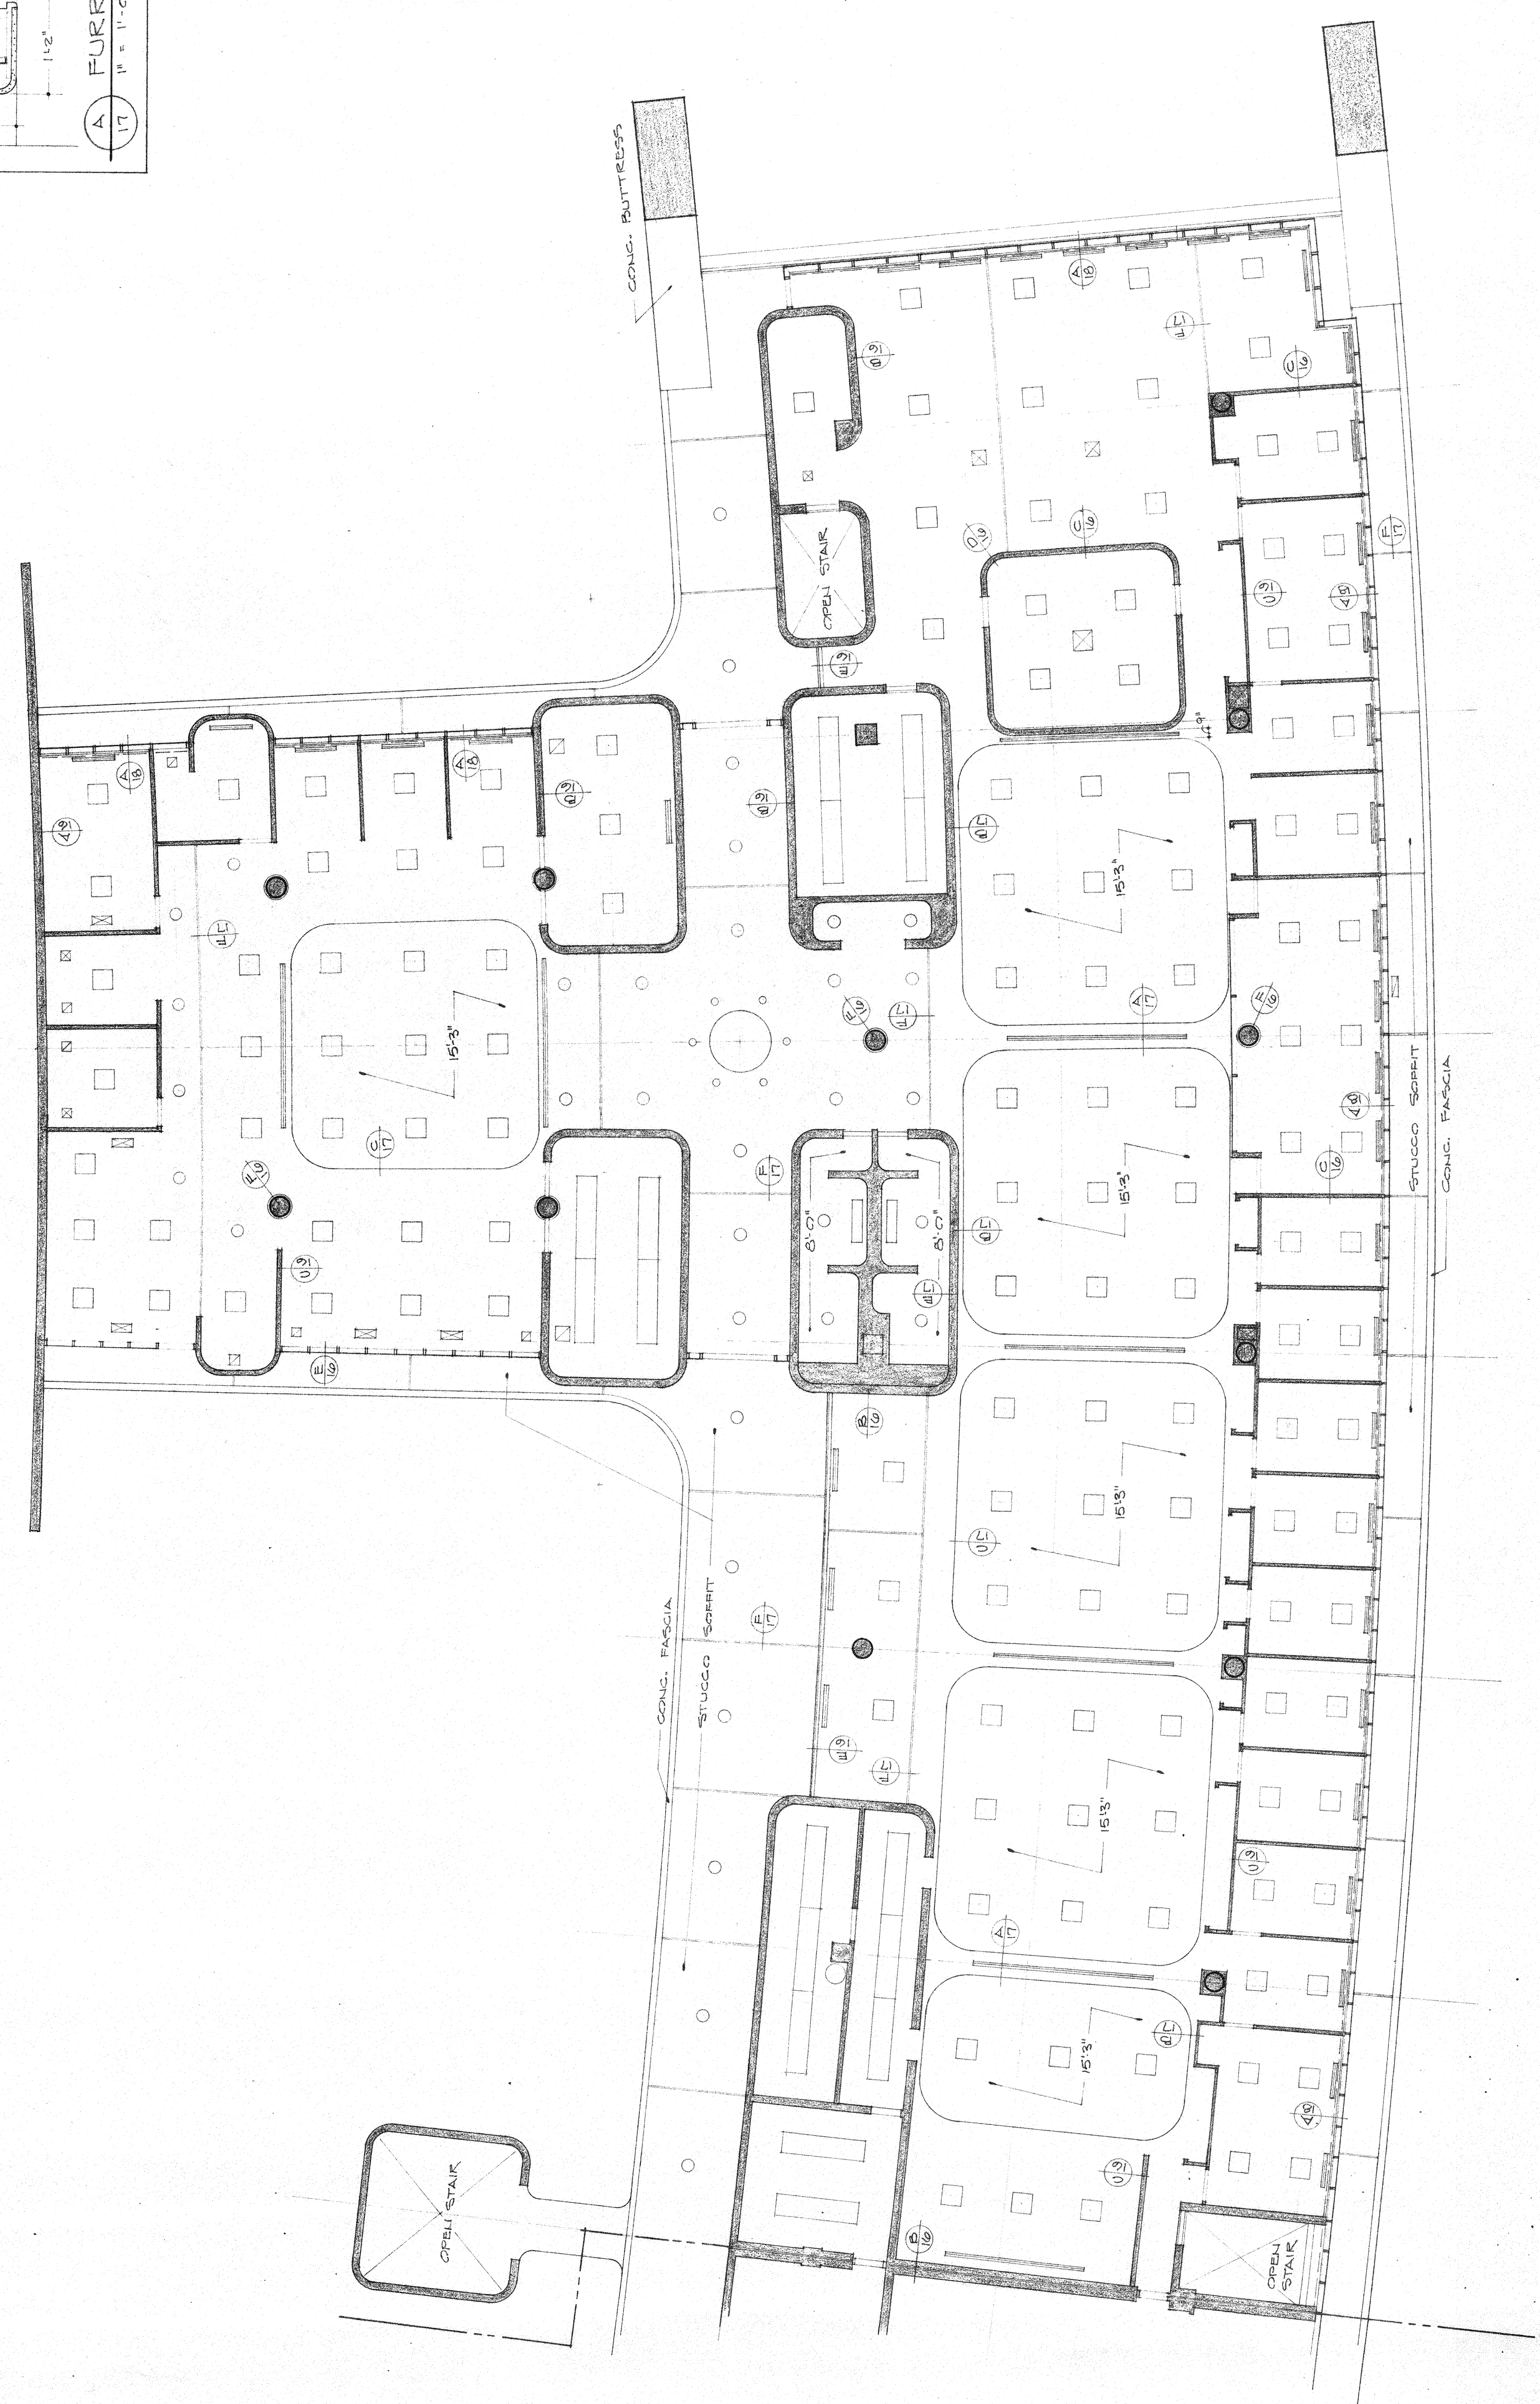

CEILING PLAN • NORTH BLDG. • SOUTH END
SCALE: 1/8" = 1'-0"

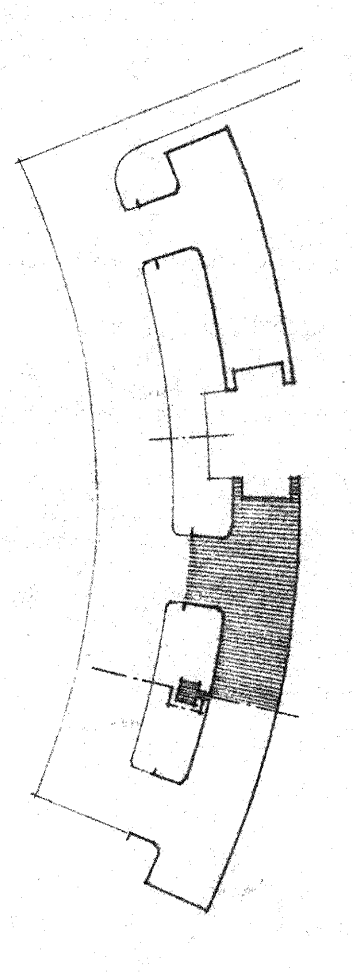

KEY PLAN
Robert M. Houvener