


PLAN
GRADING, PAVING, DRAINAGE, & UTILITIES

VALCON, INC.
1429 THOUSAND OAKS BLVD.
THOUSAND OAKS, CALIF. 91320
PH: (213) 883-8822 (805) 453-6464



CIVIC CENTER
CITY OF THOUSAND OAKS, CALIFORNIA

ROBERT MASON HOUVENER ARCHITECT
1760 HERSHEL AVENUE LA JOLLA, CALIFORNIA 92037
TELE. 714/459-4059

CITY OF THOUSAND OAKS DRAWING NO. 71-61A

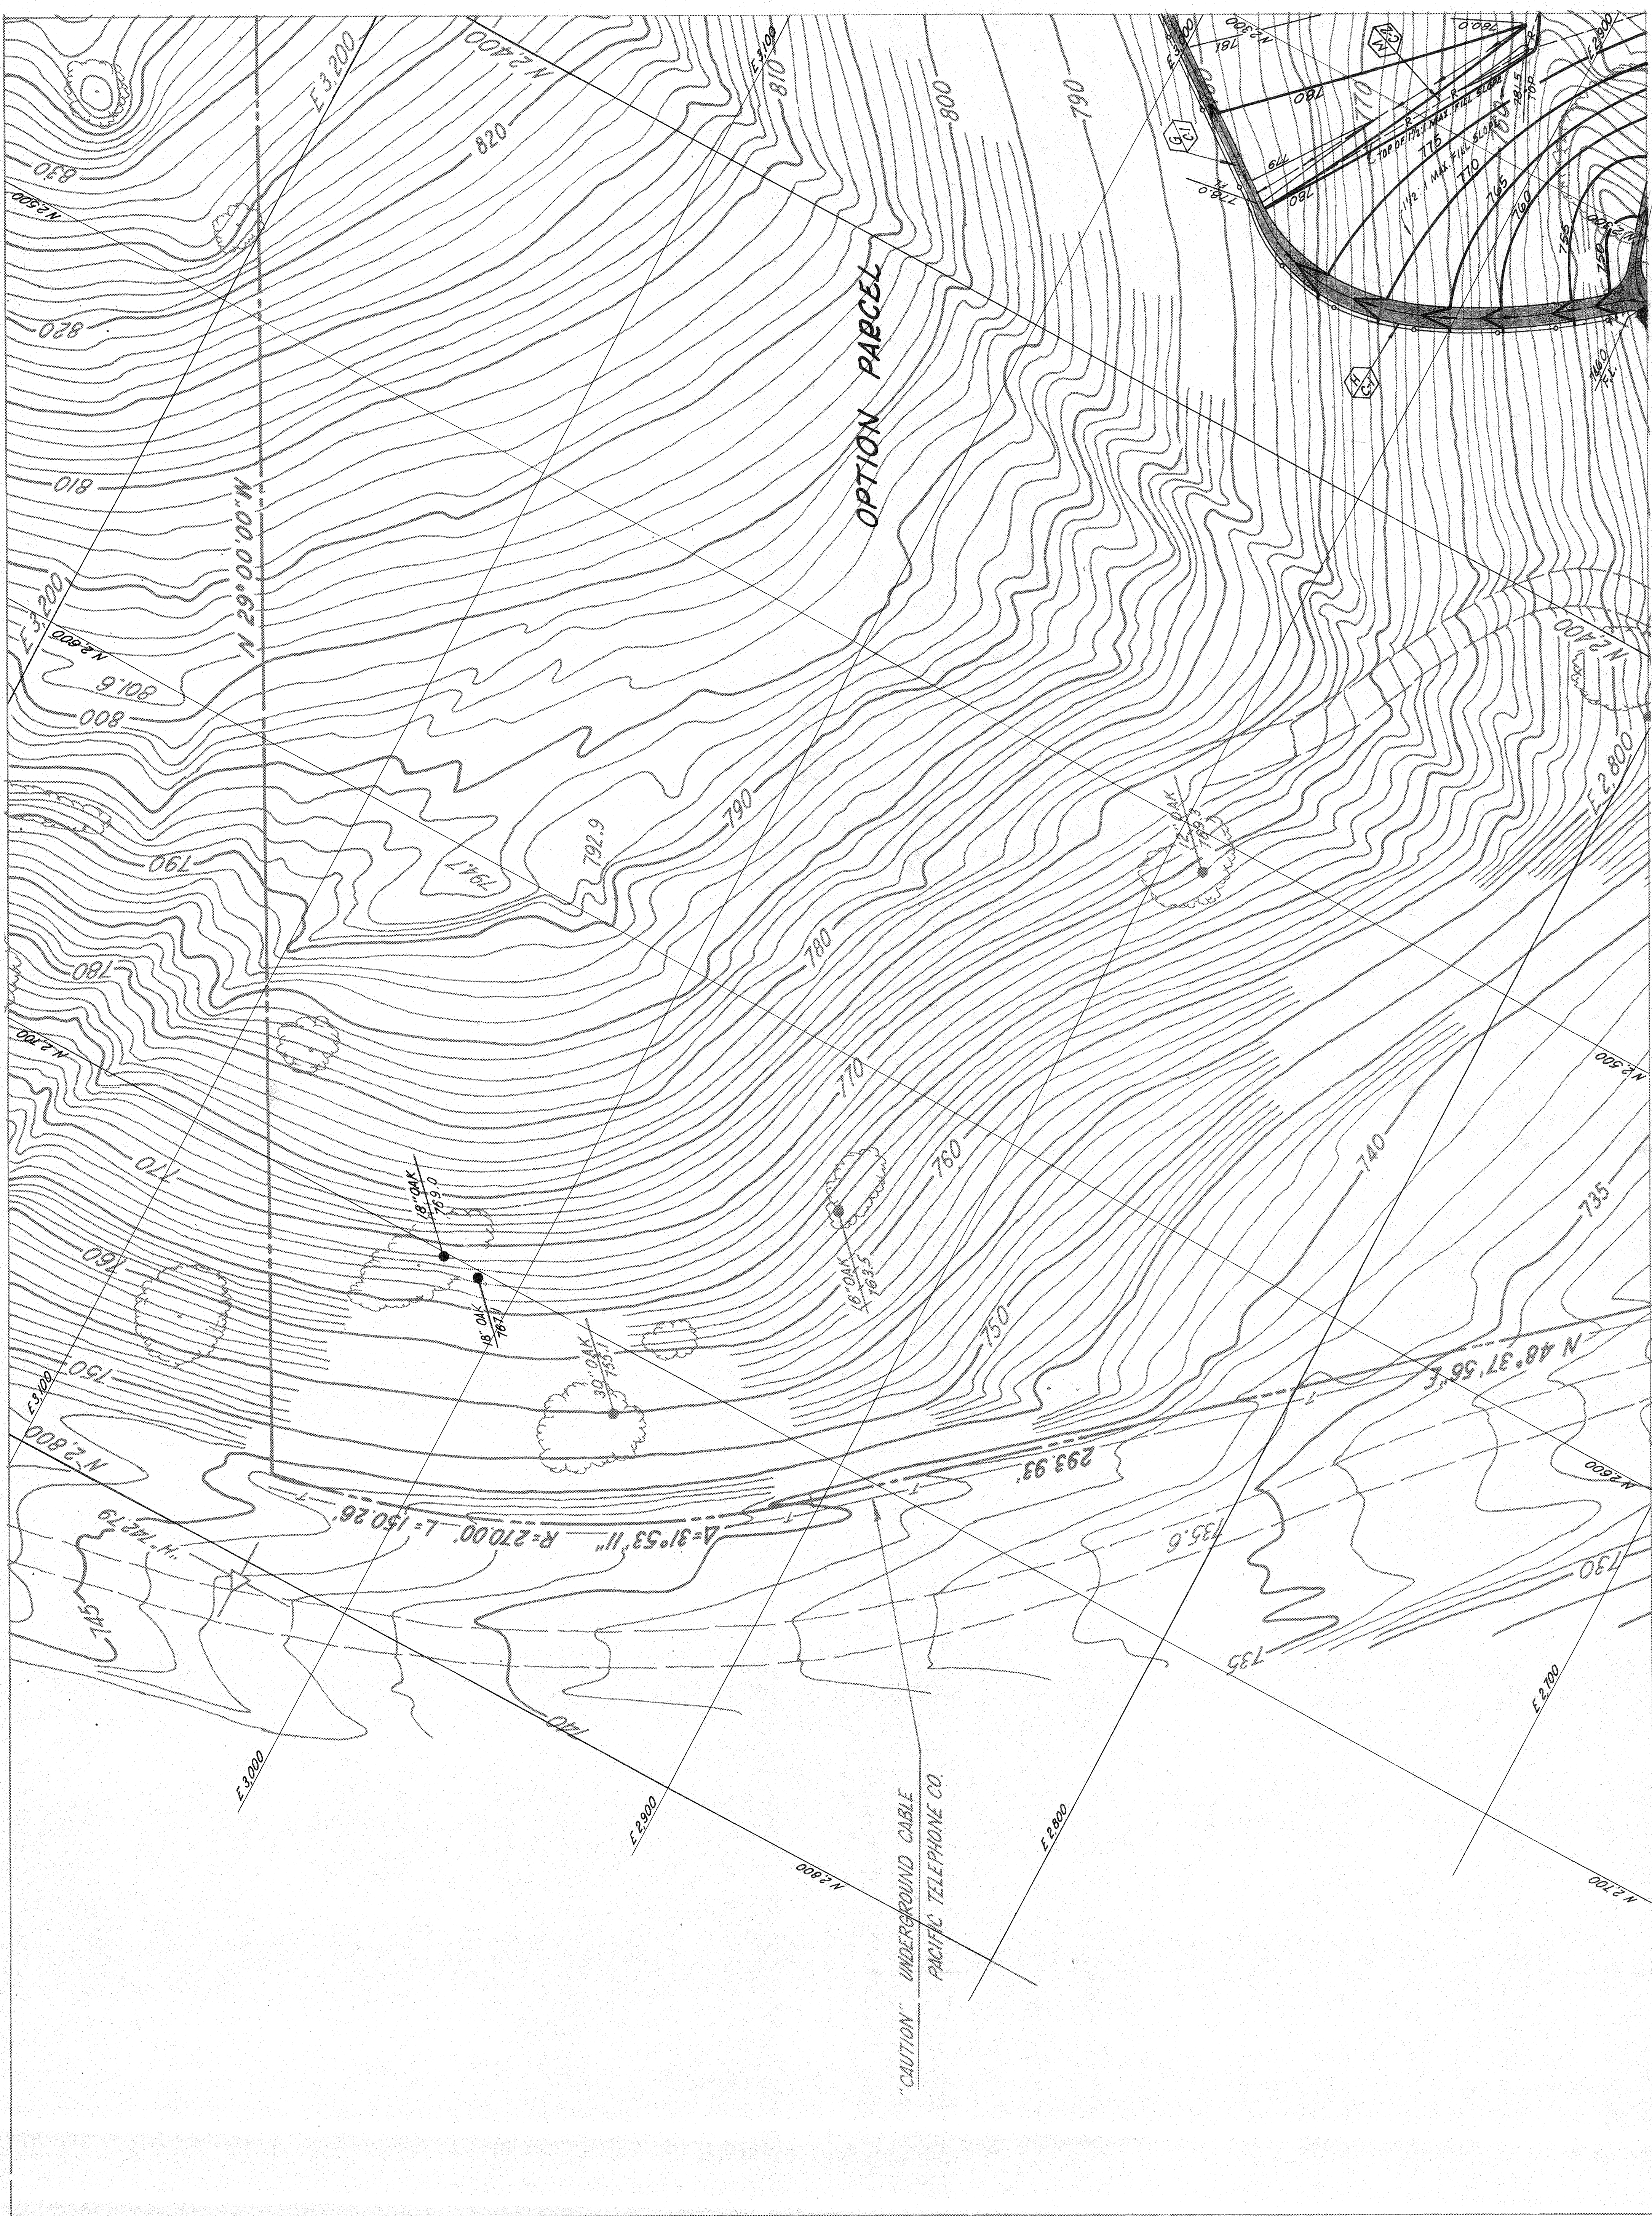

SEE SHEET 10

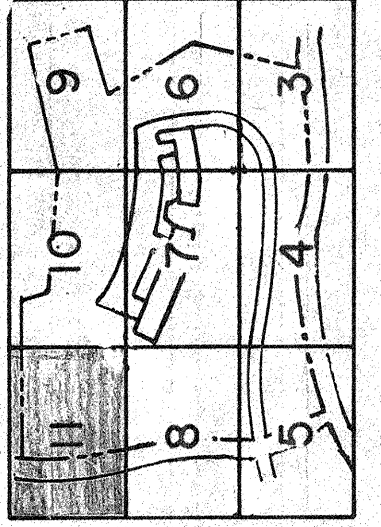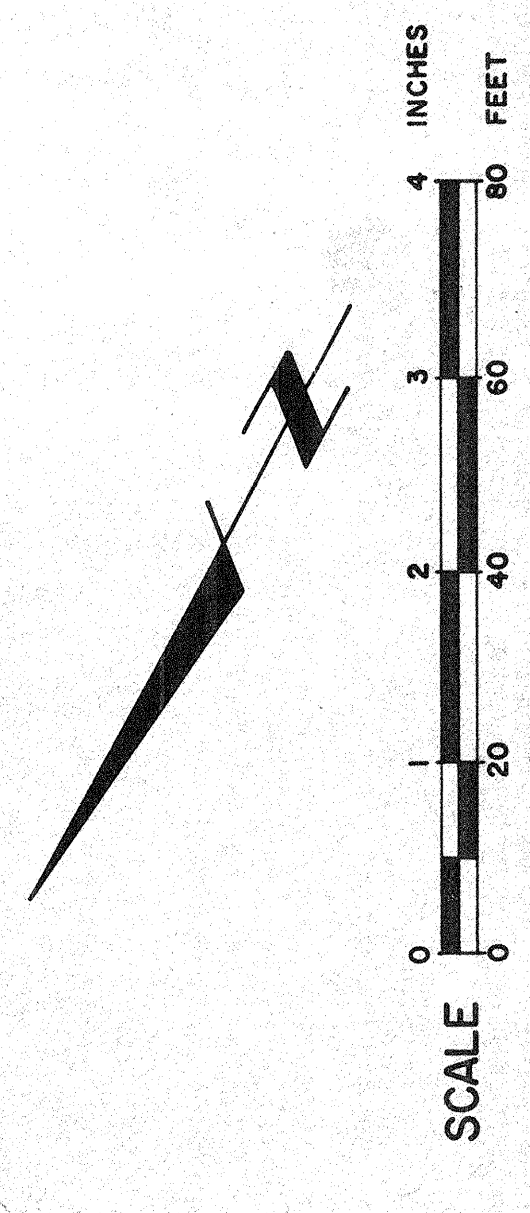

SEE SHEET 8

COMPILED BY PHOTOGRAMMETRIC METHODS
FROM PHOTOGRAPHY DATED JUNE 1970 BY
HORIZON SURVEYS, VAN NUYS, CALIF.

"CAUTION" UNDERGROUND CABLE
PACIFIC TELEPHONE CO.