

PLAN
 GRADING, PAVING, DRAINAGE, & UTILITIES




- NOTES:
1. SEE SHEETS C-14 & C-15 FOR PROFILE OF CURB FLOW LINE ON NORTH ACCESS DRIVE & SOUTH ACCESS DRIVE.
 2. SEE SHEET C-17 FOR THE STREAM DRAIN PROFILES.
 3. SEE STRUCTURAL PLANS FOR RETAINING WALL DETAILS.
 4. SEE LANDSCAPING PLANS FOR SIDEWALKS AND CONCOURSE AREA TREATMENT.
 5. SEE ARCHITECT PLANS FOR STAIR DETAILS.
 6. THIS PROJECT INVOLVES CONTOUR GRADING WHICH MEANS BLENDING DESIGN CONTOURS WITH EXISTING CONTOUR AS SHOWN ON GRADING PLANS.

SEE SHEET 9

SEE SHEET 7

SHEET 3

SEE

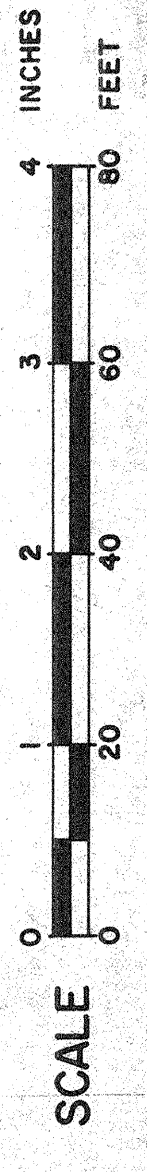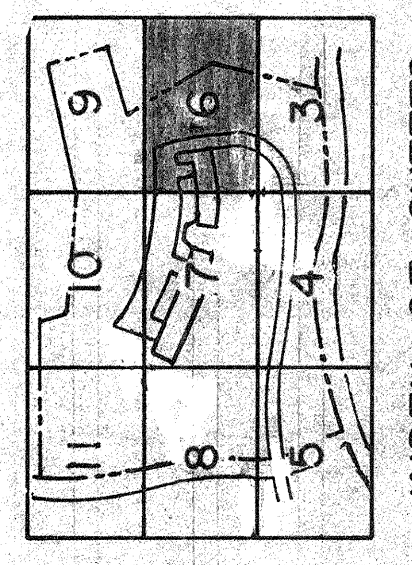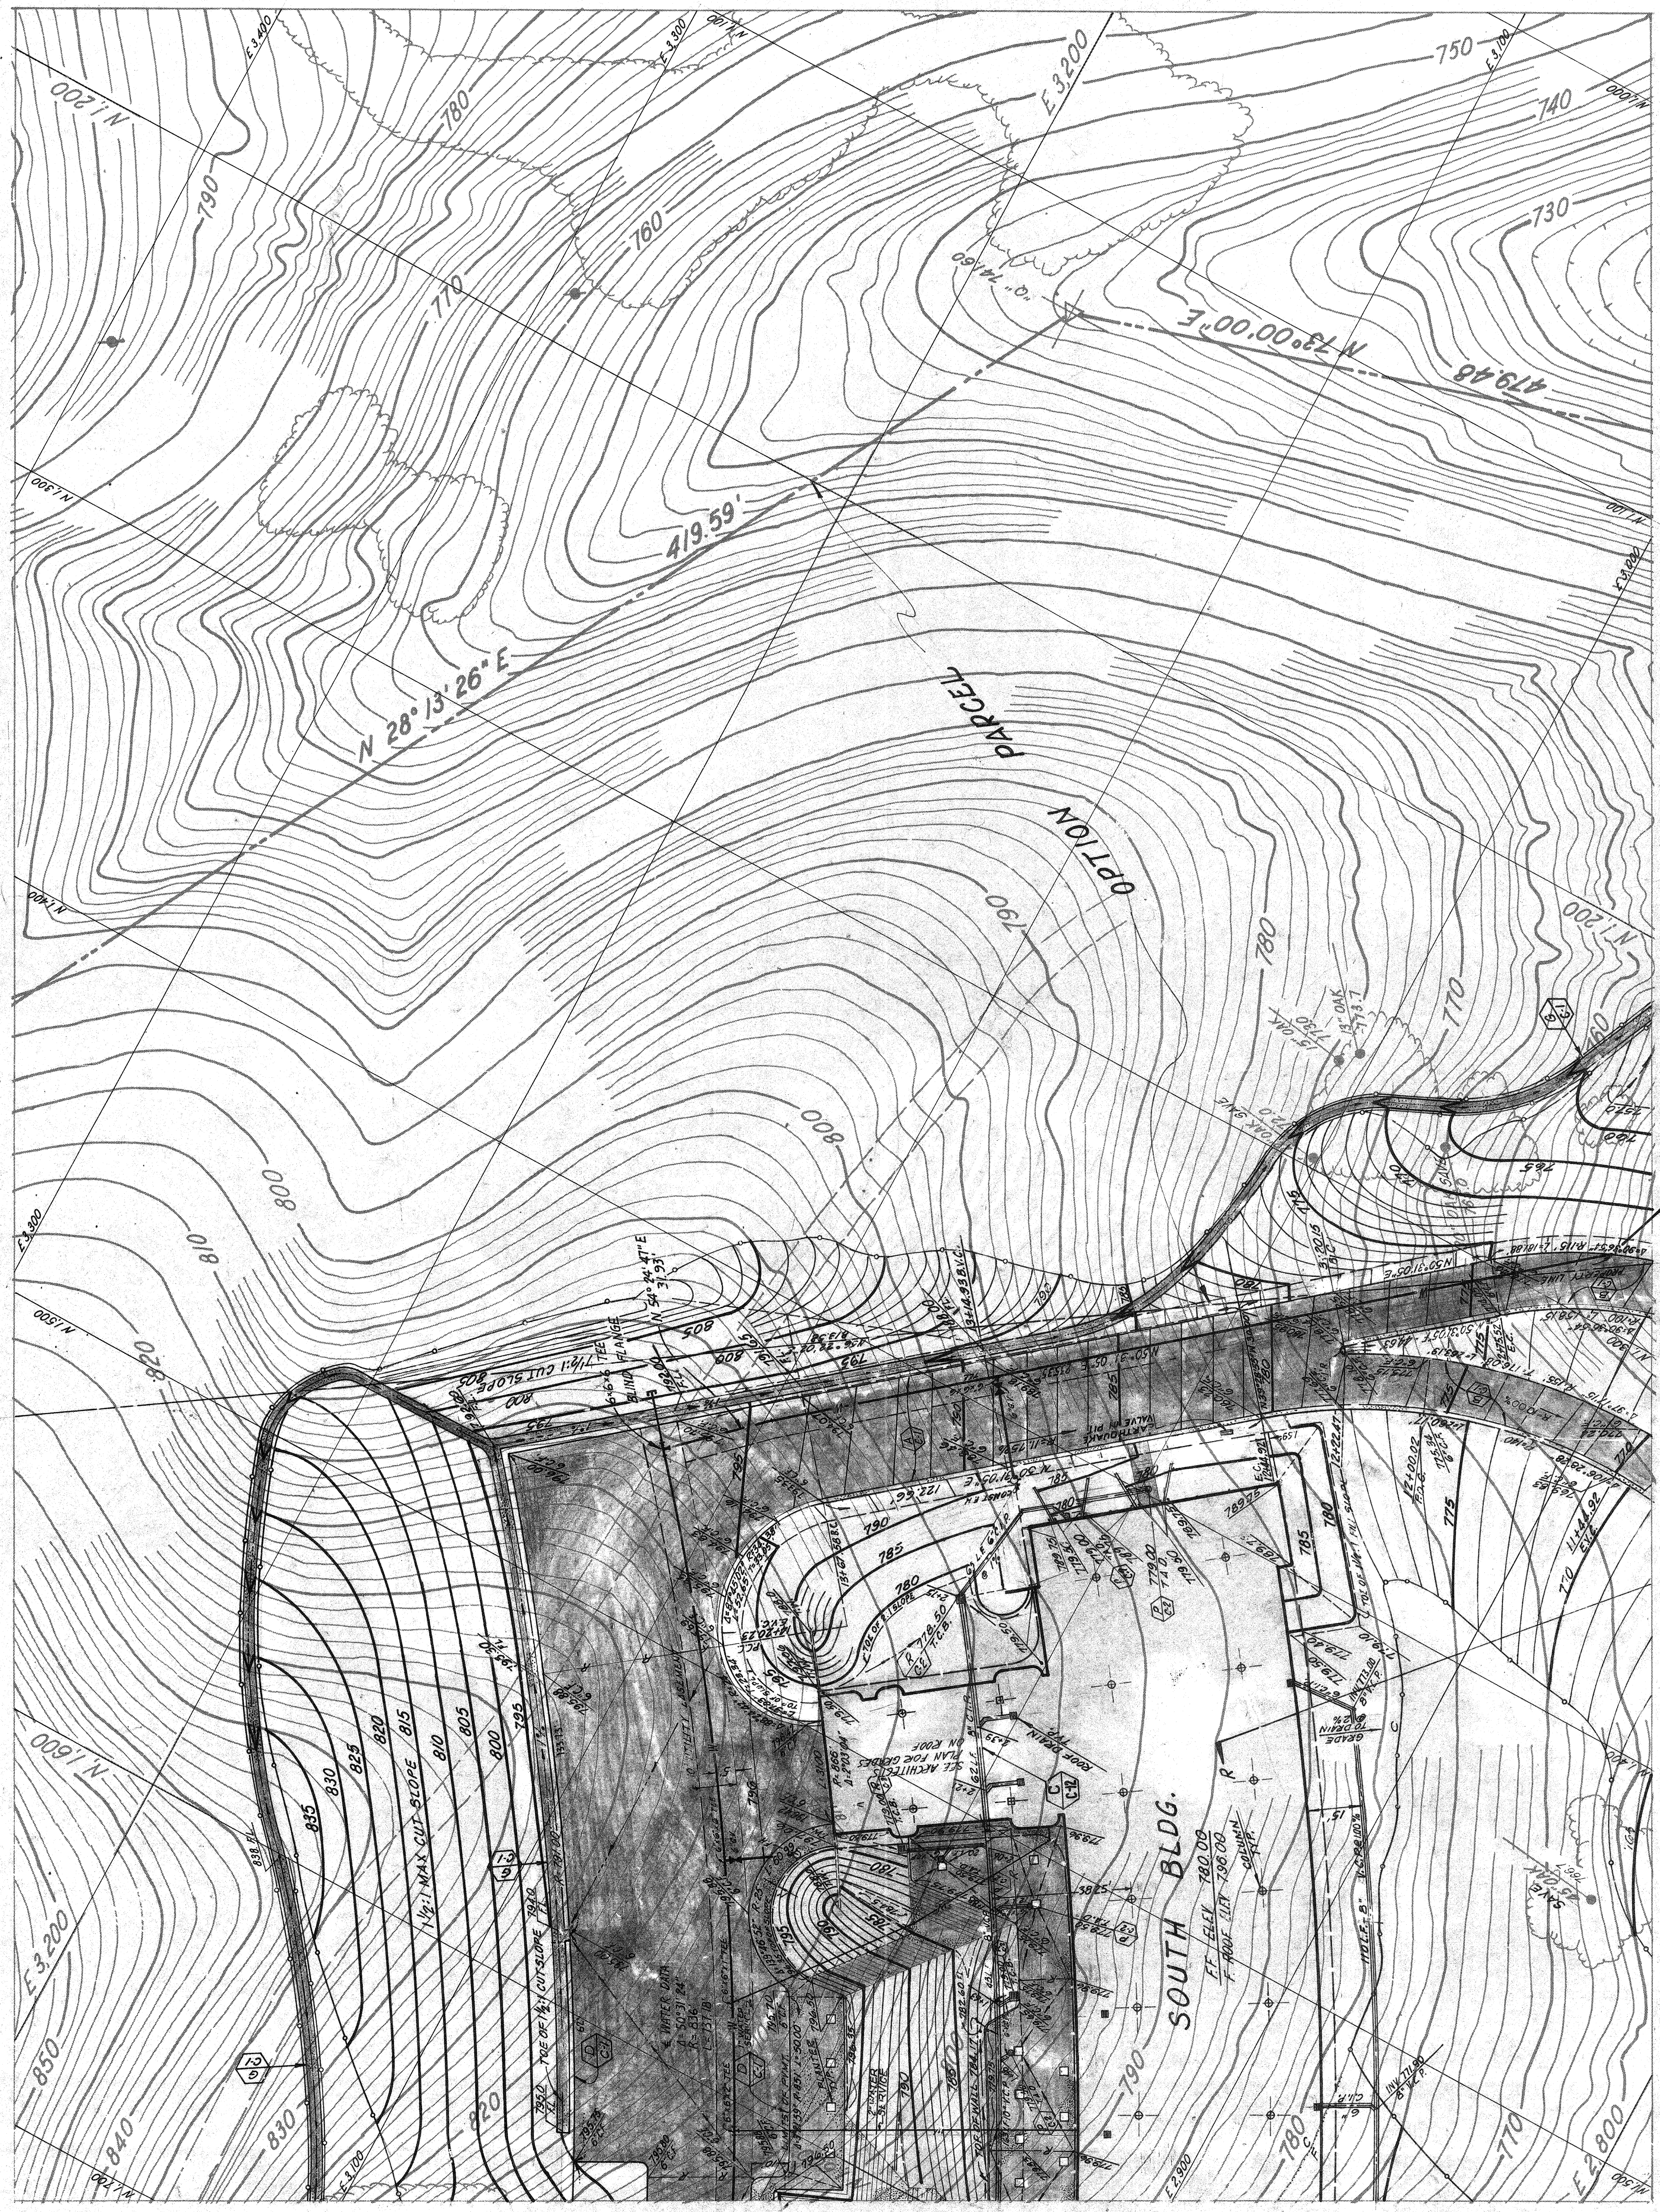

COMPILED BY PHOTOGRAMMETRIC METHODS
 FROM PHOTOGRAPHY DATED JUNE 1970 BY
 HORIZON SURVEYS, VAN NUYS, CALIF