

PLAN
GRADING, PAVING, DRAINAGE, & UTILITIES


VALCON, INC.
1429 THOUSAND OAKS BLVD.
THOUSAND OAKS, CALIF. 91320
PH: (213) 889-8822 (803) 493-6464

CIVIC CENTER
CITY OF THOUSAND OAKS, CALIFORNIA

ROBERT MASON HOVENER ARCHITECT
7760 HERSCHEL AVENUE
LA JOLLA, CALIFORNIA 92037
TELE: 714/459-4069

C10


CITY OF THOUSAND OAKS DRAWING NO. 71-61A

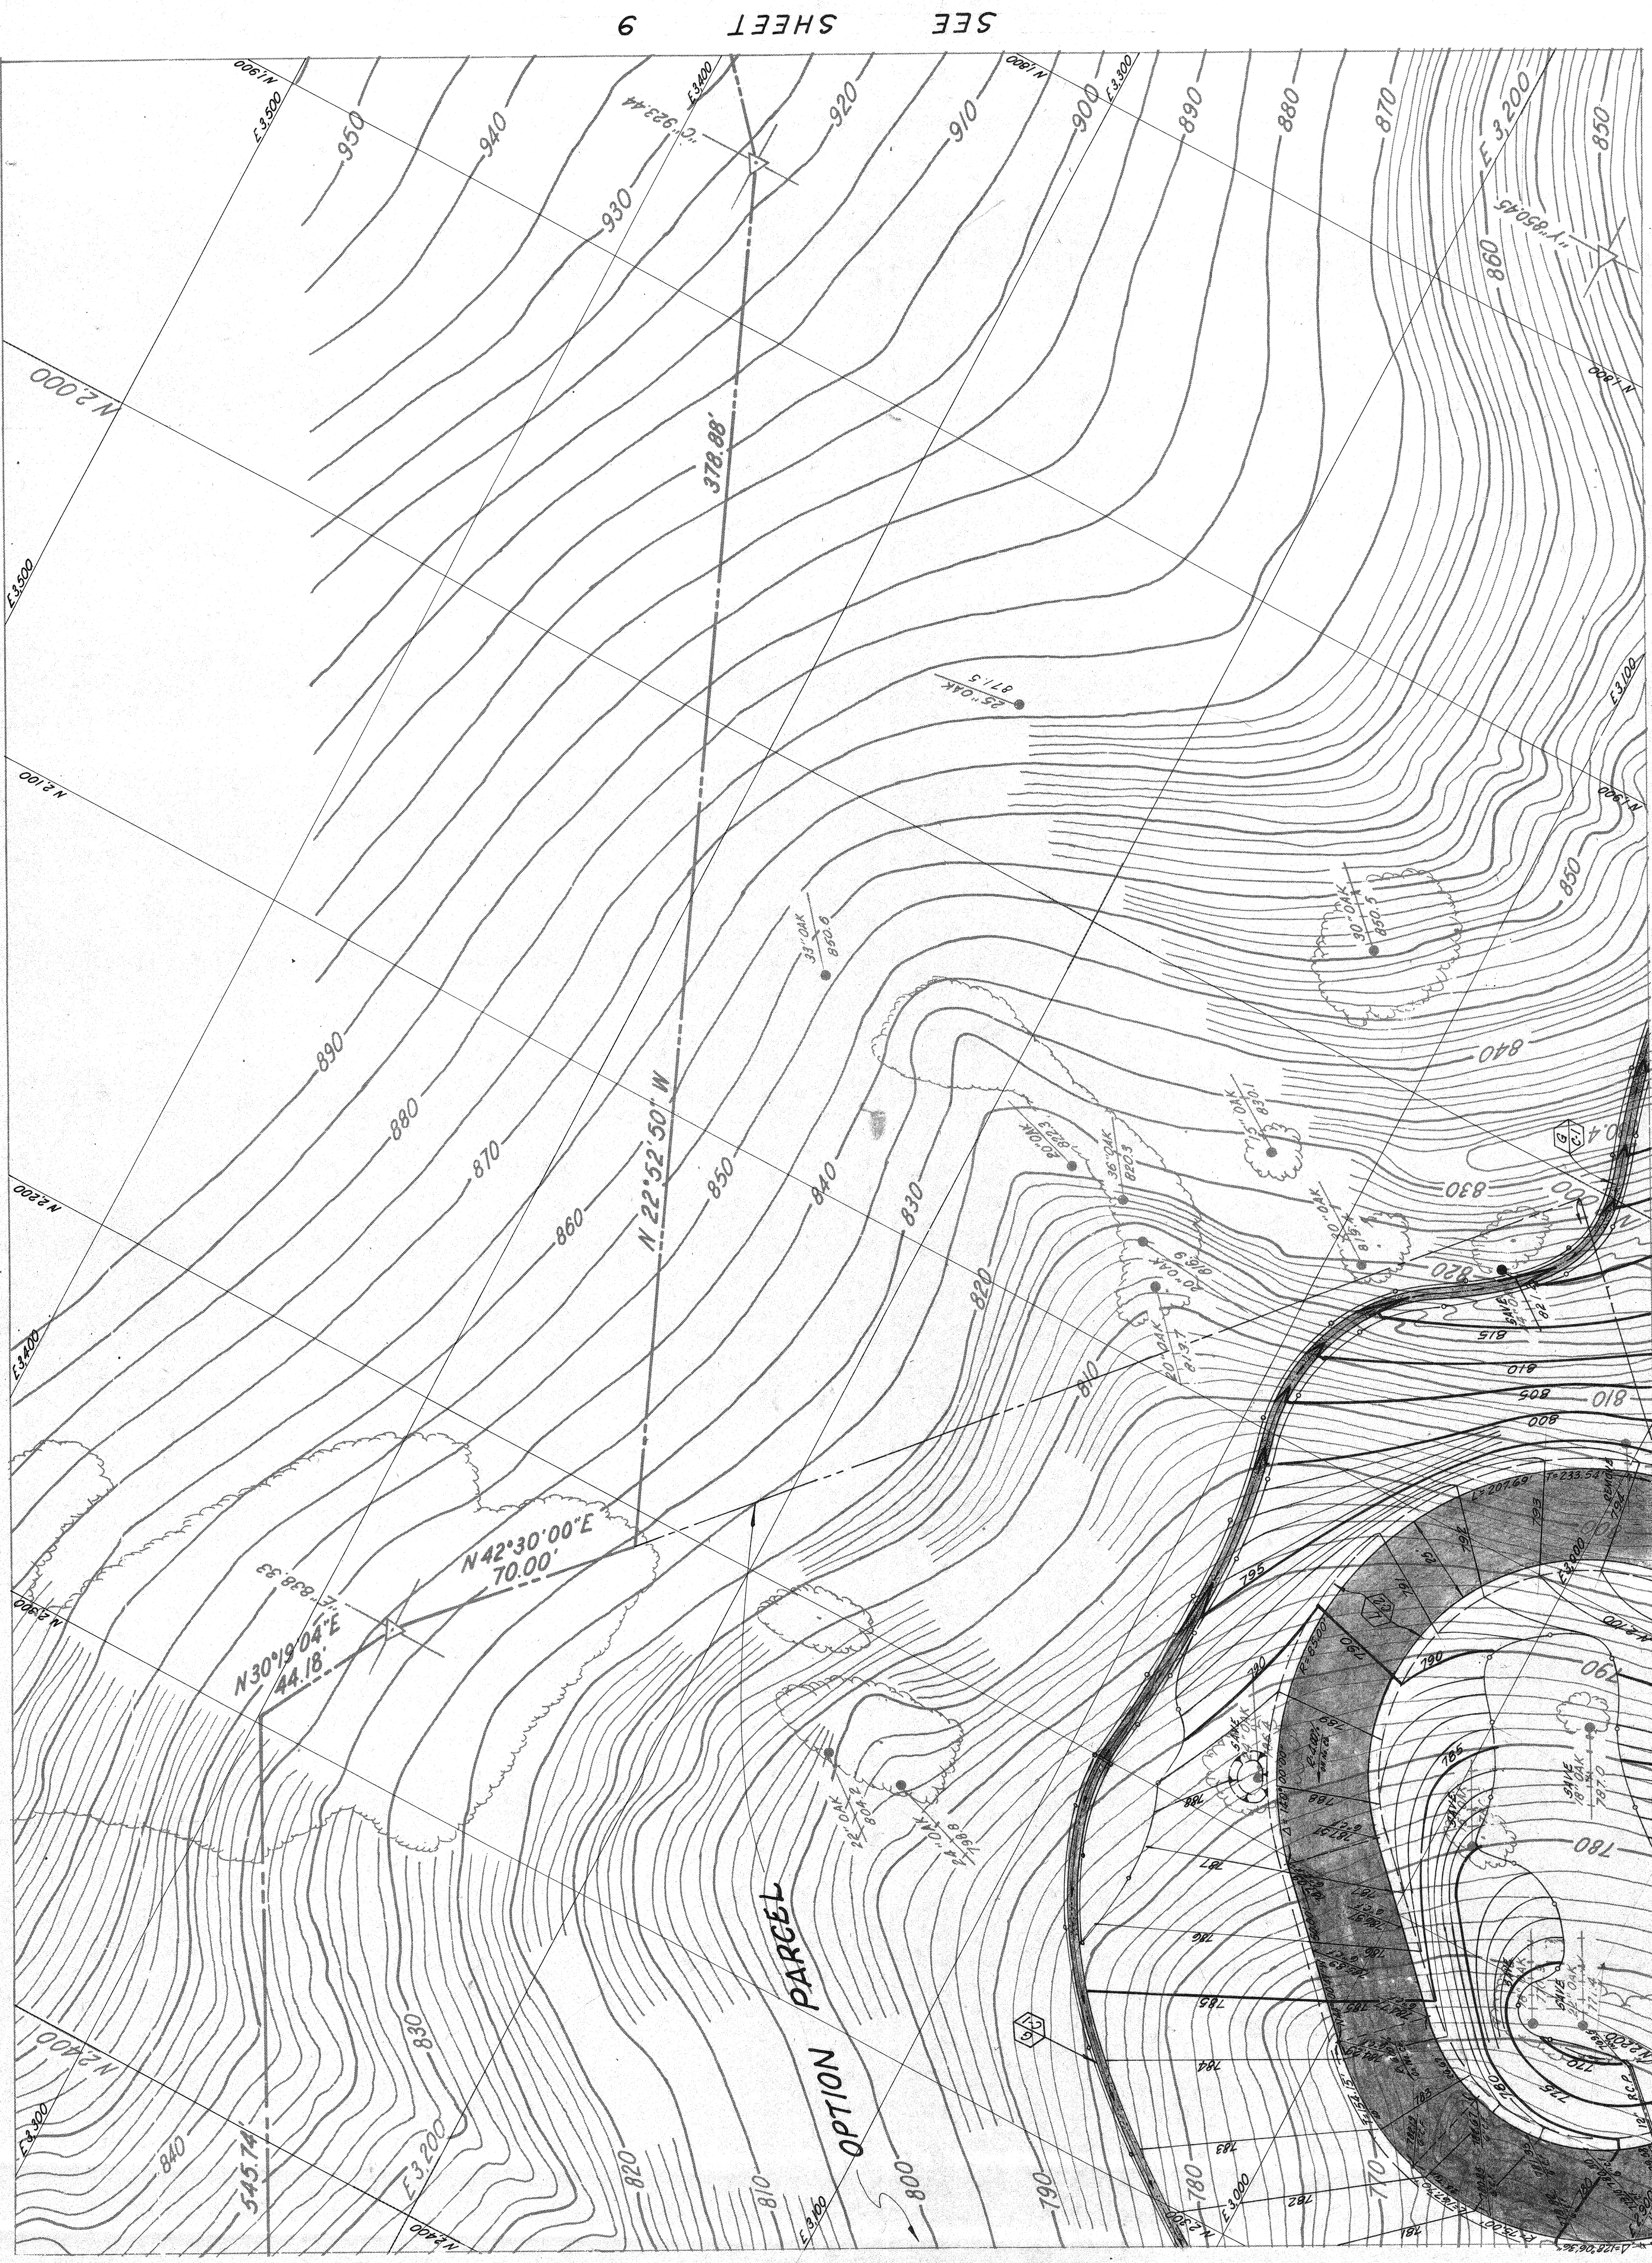

SEE SHEET 9

SEE SHEET 11

SEE SHEET 7

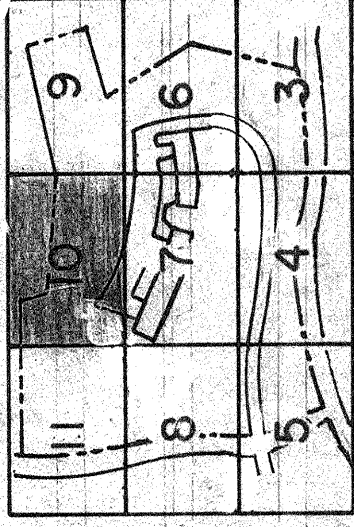

COMPILED BY PHOTOGRAMMETRIC METHODS
FROM PHOTOGRAPHY DATED JUNE 1970 BY
HORIZON SURVEYS, VAN NUYS, CALIF.