
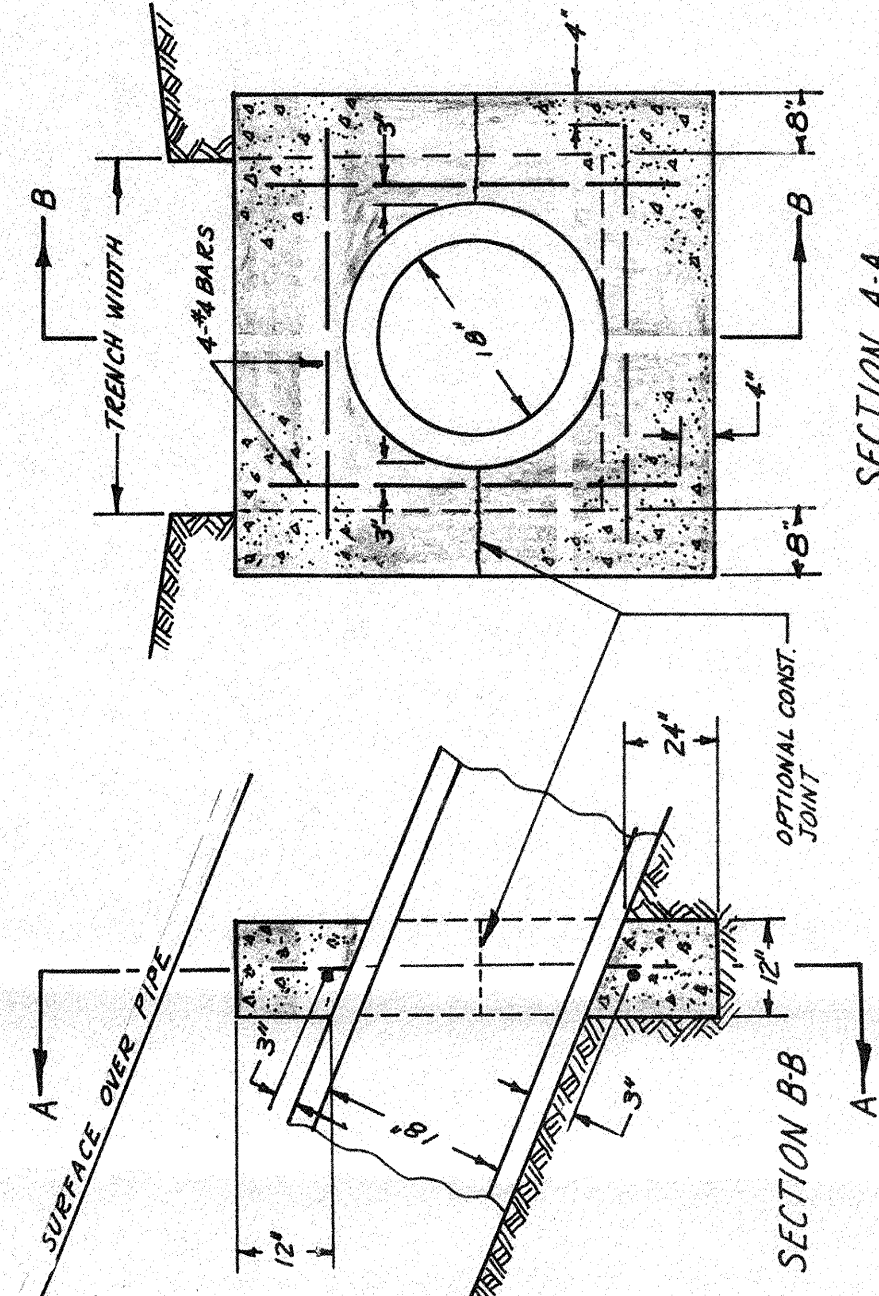


PROFILE
STORM DRAIN

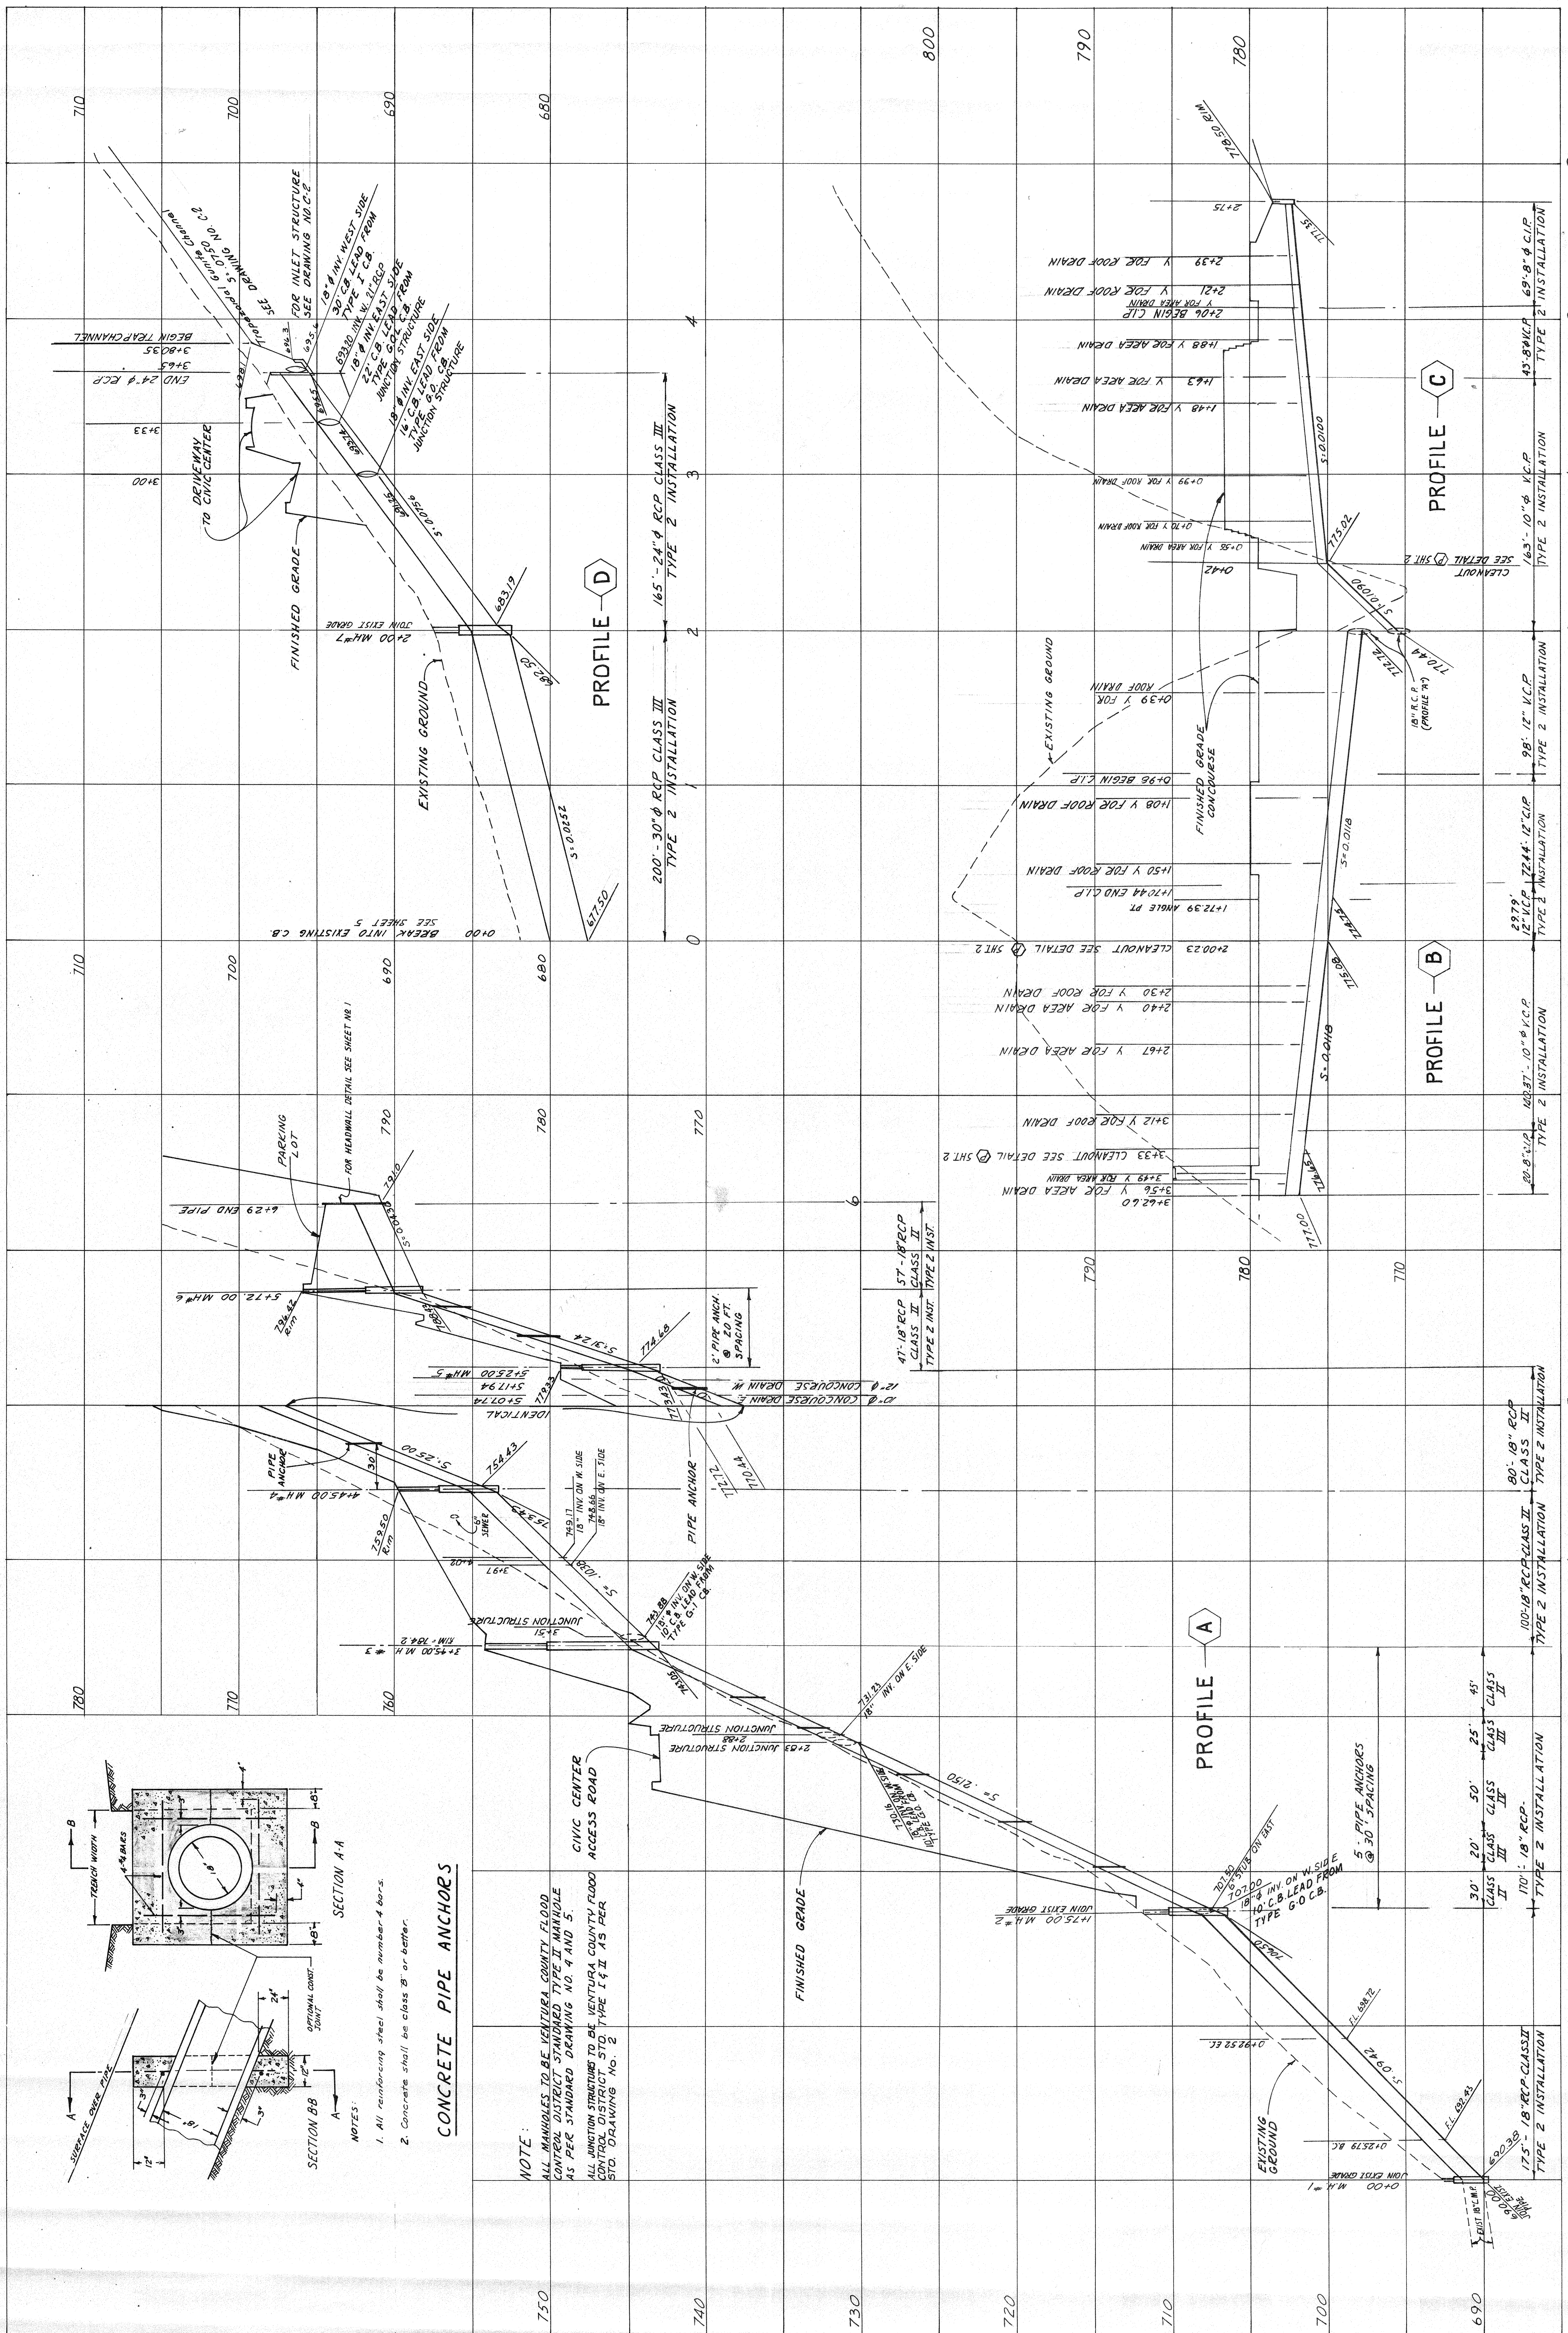

NOTES:
 1. All reinforcing steel shall be number 4 bars.
 2. Concrete shall be class 8' or better.

CONCRETE PIPE ANCHORS

NOTE:
 ALL MANHOLES TO BE VENTURA COUNTY FLOOD CONTROL DISTRICT STANDARD TYPE II MANHOLE AS PER STANDARD DRAWING NO. 4 AND 5.
 ALL JUNCTION STRUCTURES TO BE VENTURA COUNTY FLOOD CONTROL DISTRICT STD. TYPE I & II AS PER STD. DRAWING NO. 2