

# PLAN SHOWING SOIL CEMENT AREA

CITY OF THOUSAND OAKS  
DRAWING NO. 71-61A


ROBERT MASON HOUVENER ARCHITECT  
1760 HERSCHEL AVENUE LA JOLLA, CALIFORNIA 92037  
TEL. 714/459-4069

CIVIC CENTER  
CITY OF THOUSAND OAKS, CALIFORNIA

VALCON, INC.  
1429 THOUSAND OAKS BLVD.  
THOUSAND OAKS, CALIF. 91360  
PH: (213) 889-8822 (805) 495-6464







COMPILED BY PHOTOGRAMMETRIC METHODS  
FROM PHOTOGRAPHY DATED JUNE 1970 BY  
HORIZON SURVEYS VAN NUYS, CALIF

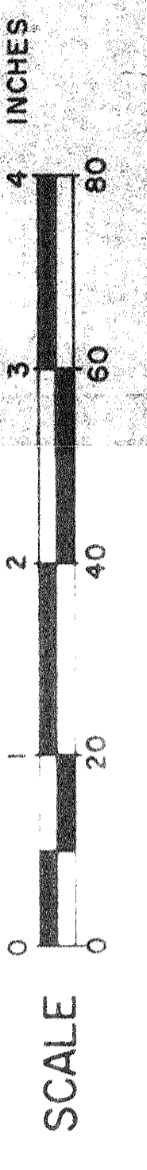

INDEX OF SHEETS

1	2	3	4	5	6	7	8	9	10
---	---	---	---	---	---	---	---	---	----

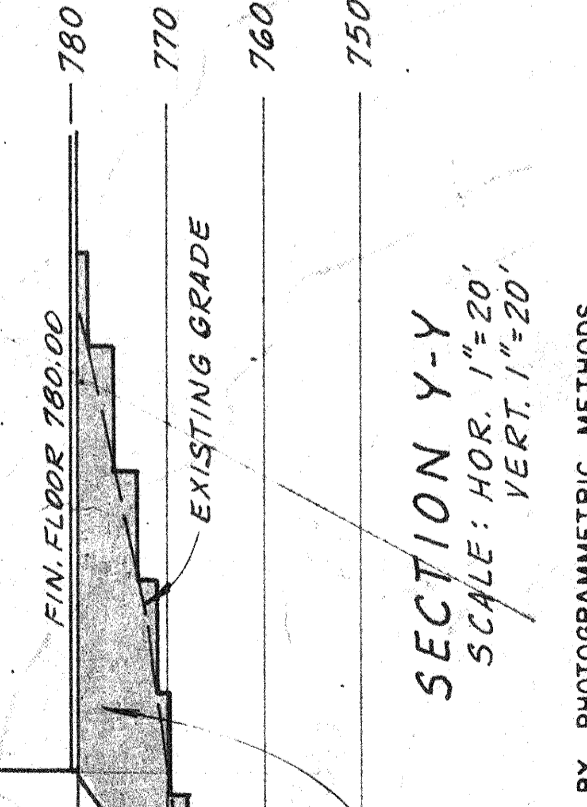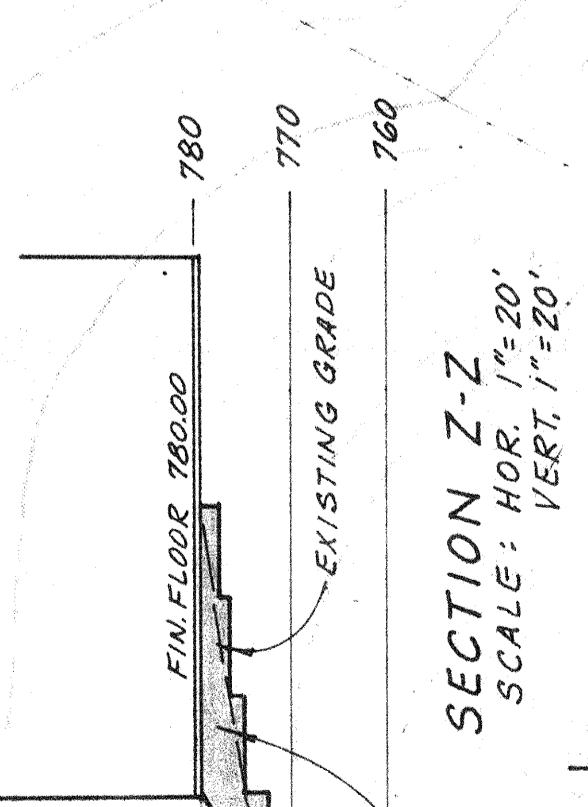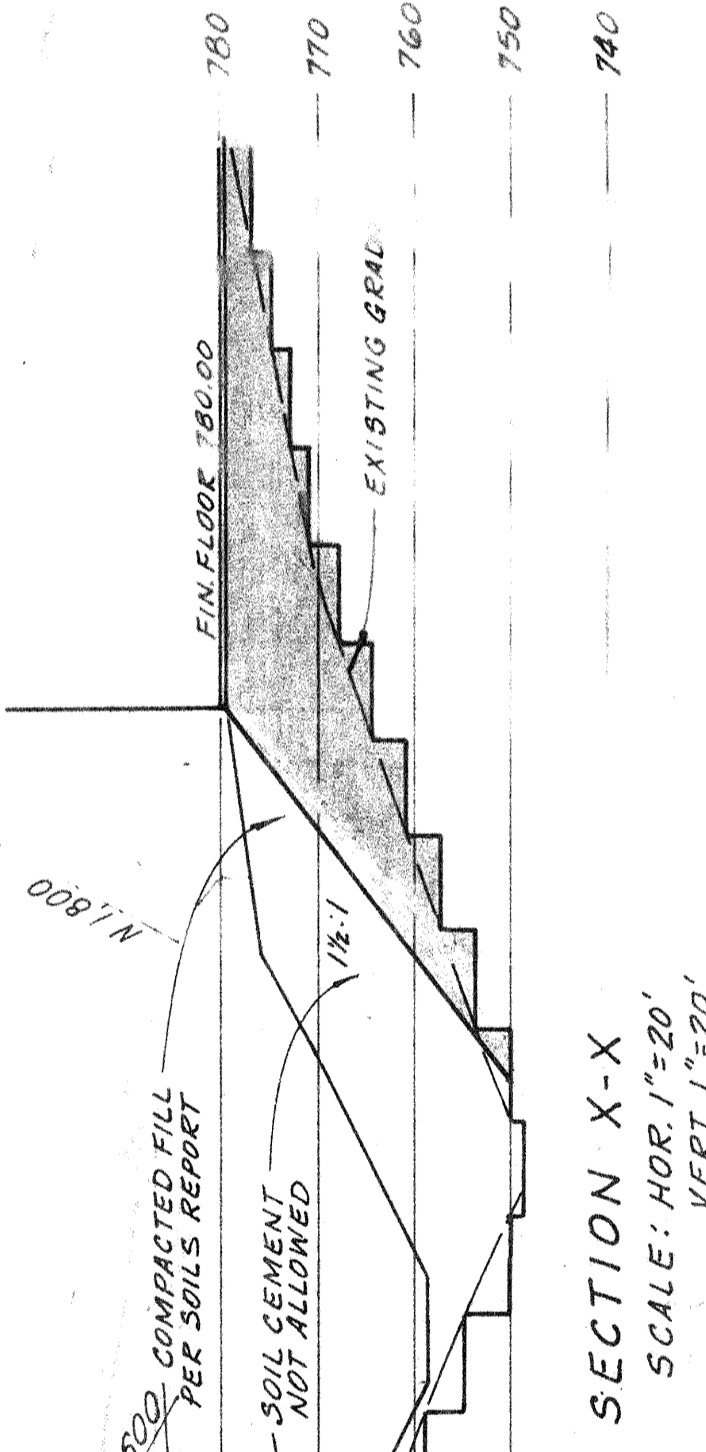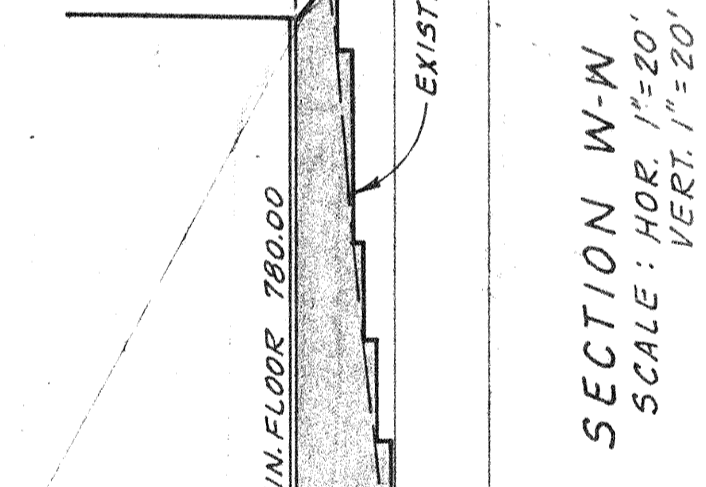

COMPILED BY PHOTOGRAMMETRIC METHODS  
FROM PHOTOGRAPHY DATED JUNE 1970 BY  
HORIZON SURVEYS VAN NUYS, CALIF