




SECOND FLOOR PLAN

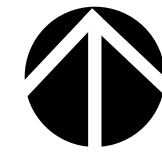

1/8" = 1' - 0"

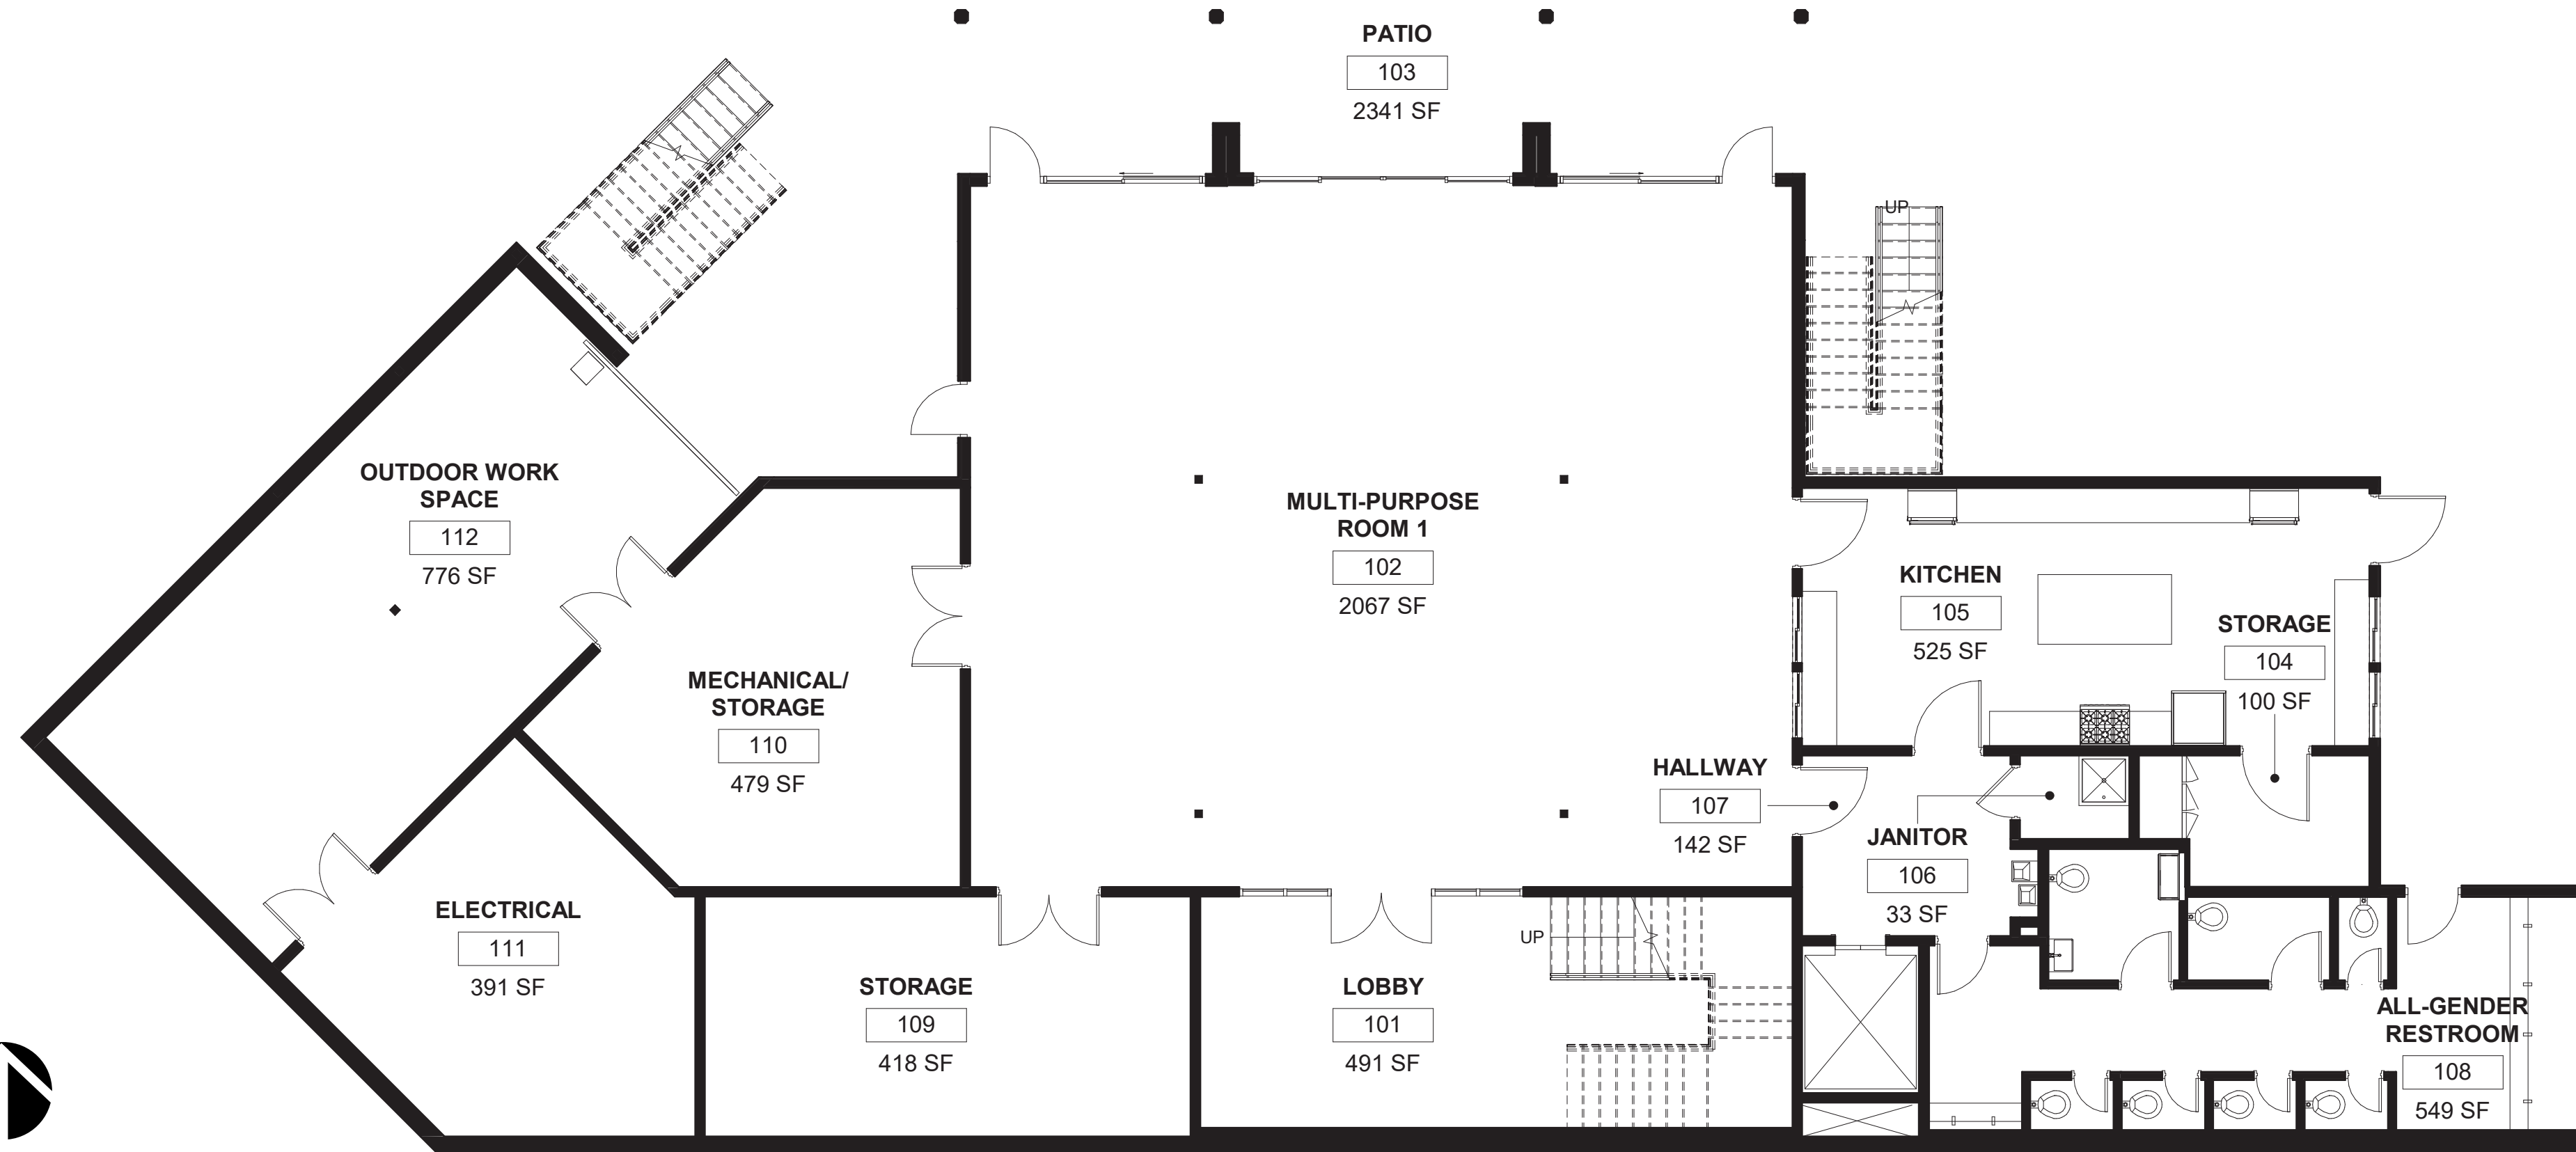

FIRST FLOOR PLAN

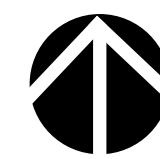

1/8" = 1' - 0"