



F TREE PLANTING - 36" BOX AND LARGER
1" = 1'-0"

329343.46-01

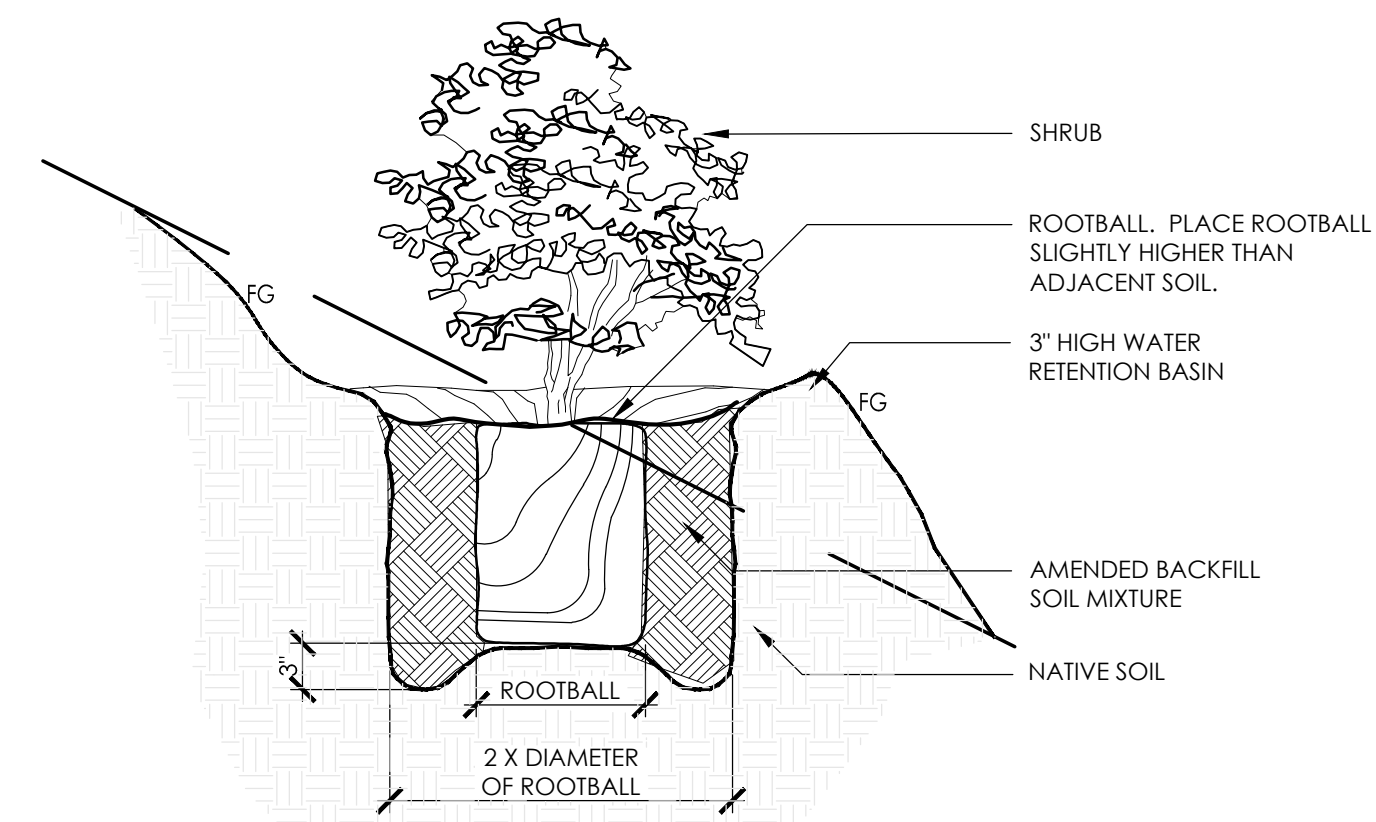


D SHRUB PLANTING ON SLOPE
1" = 1'-0"

329333-61

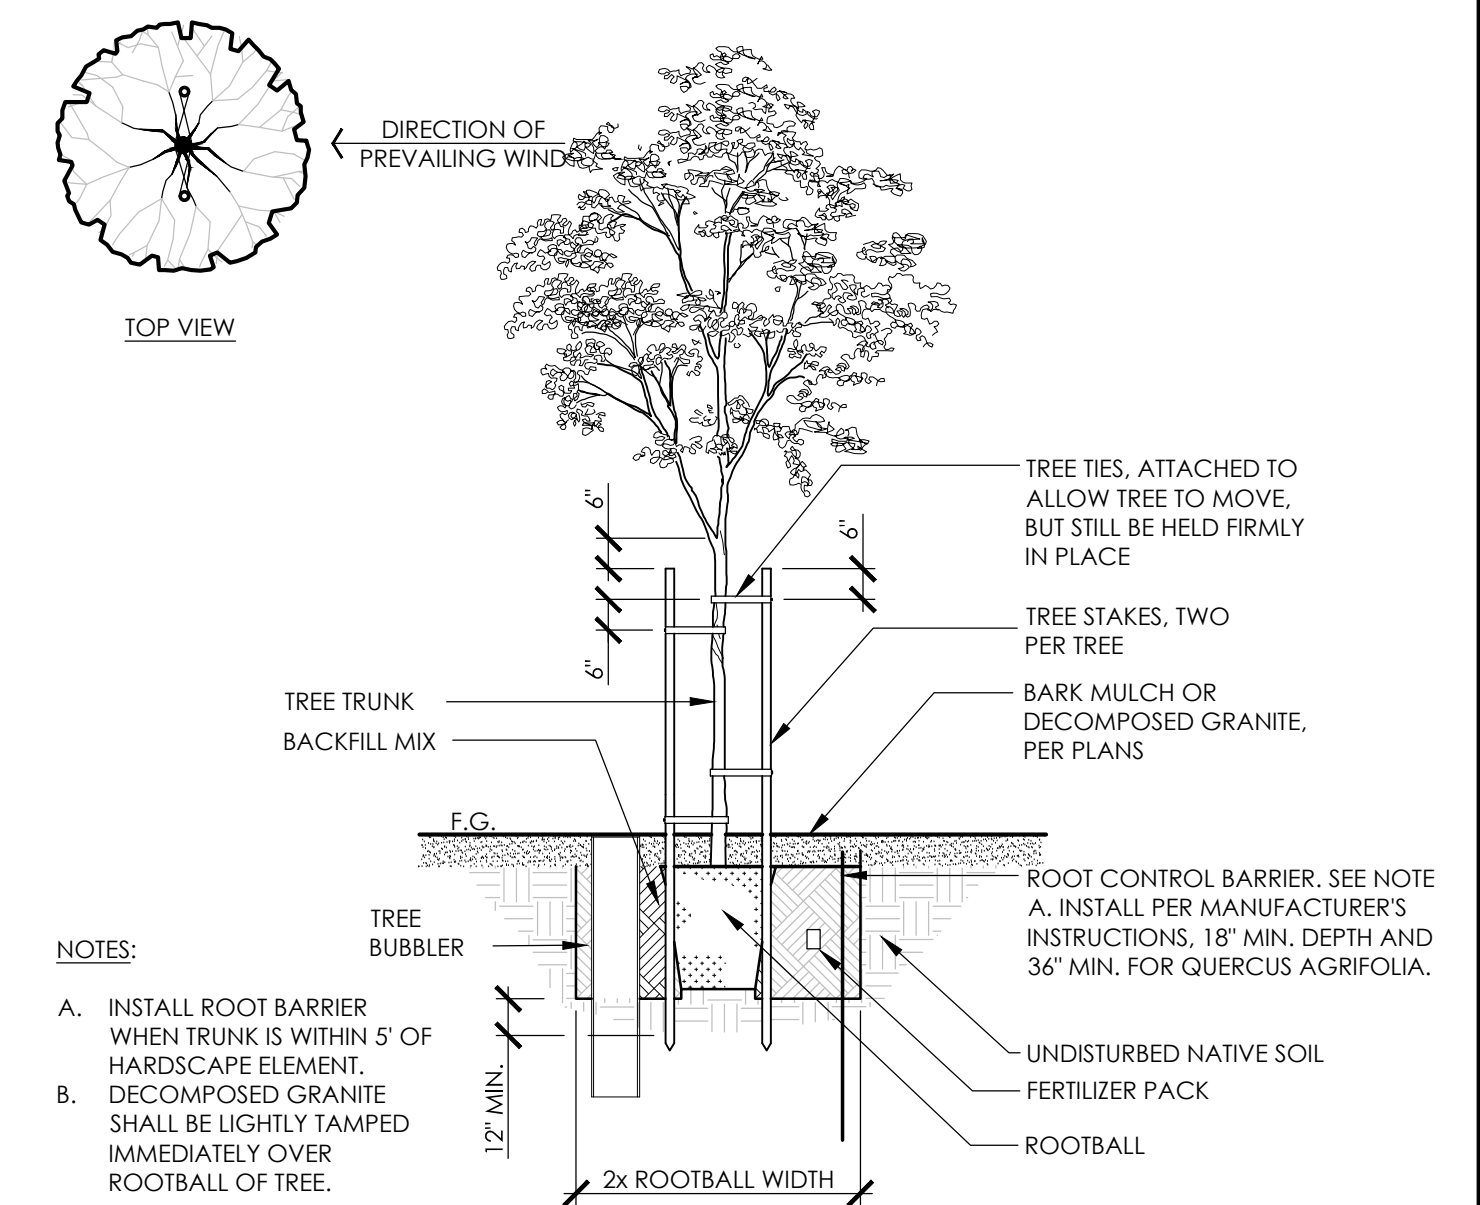


B TREE PLANTING - UP TO 24" BOX
1/2" = 1'-0"

329343-31

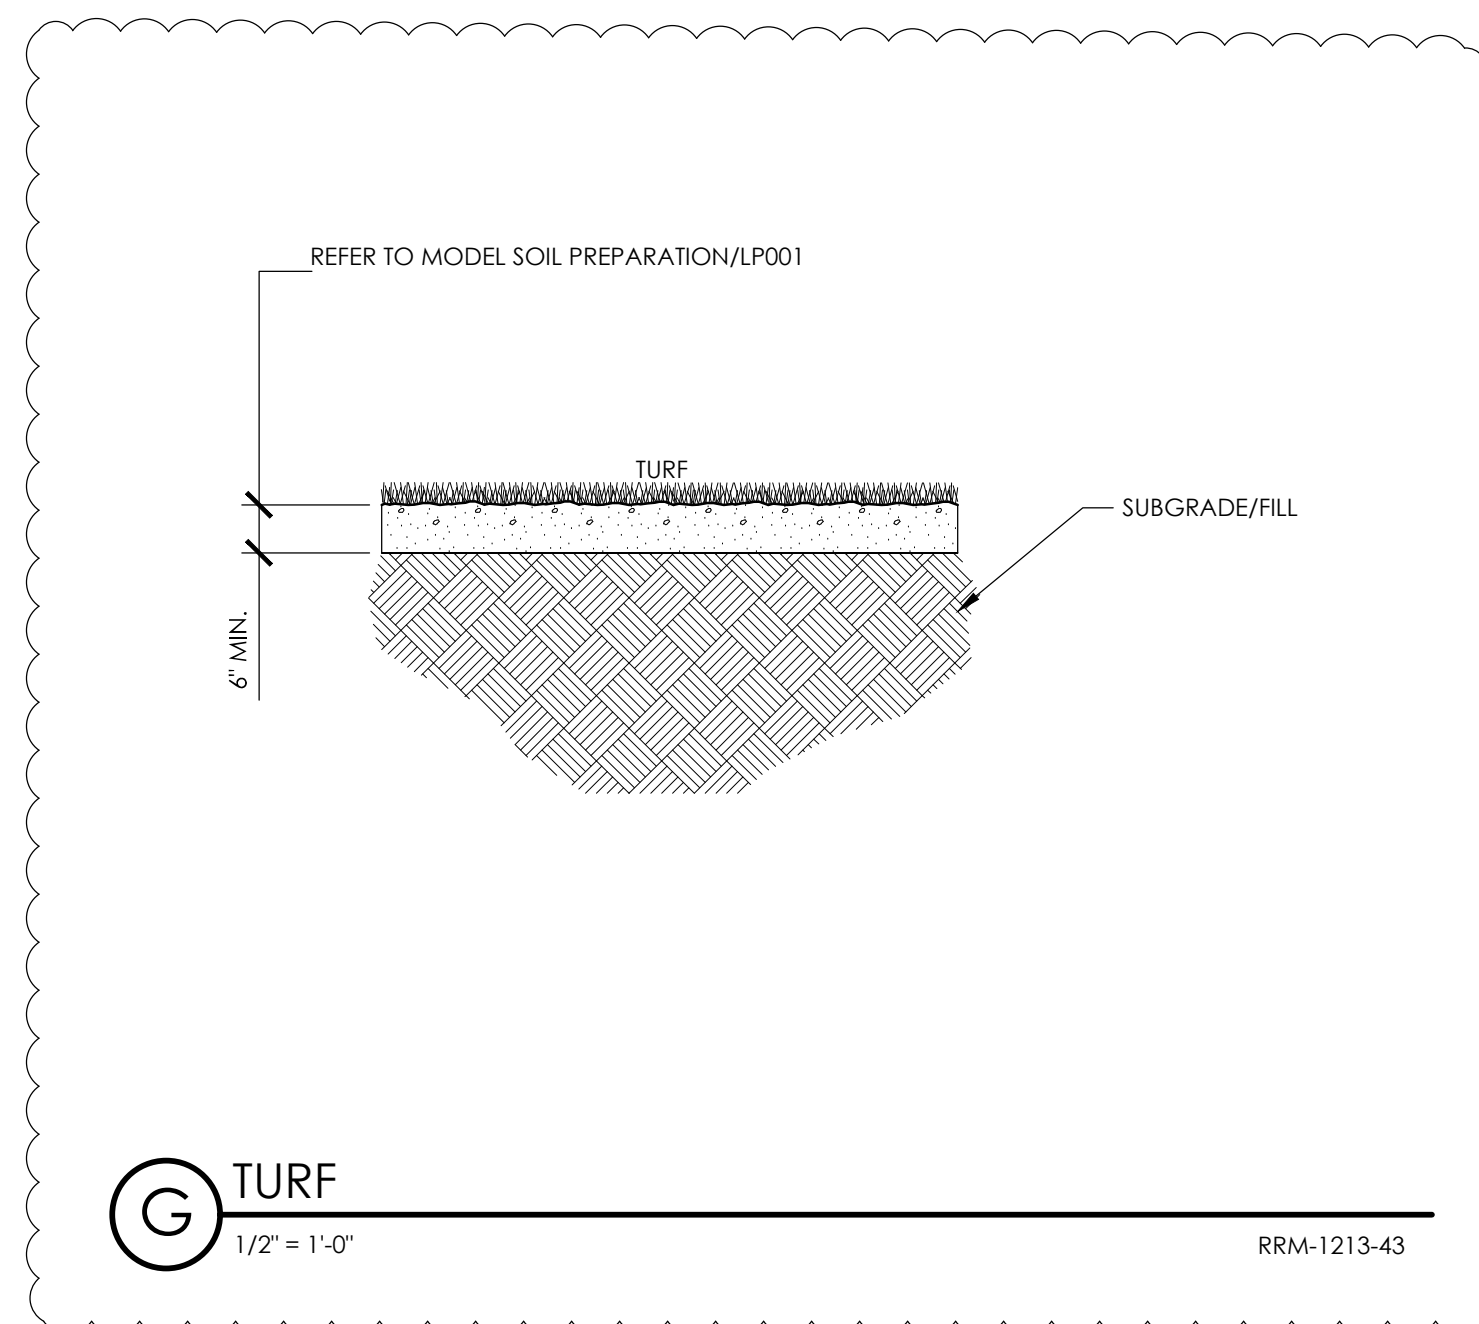


G TURF
1/2" = 1'-0"

RRM-1213-43

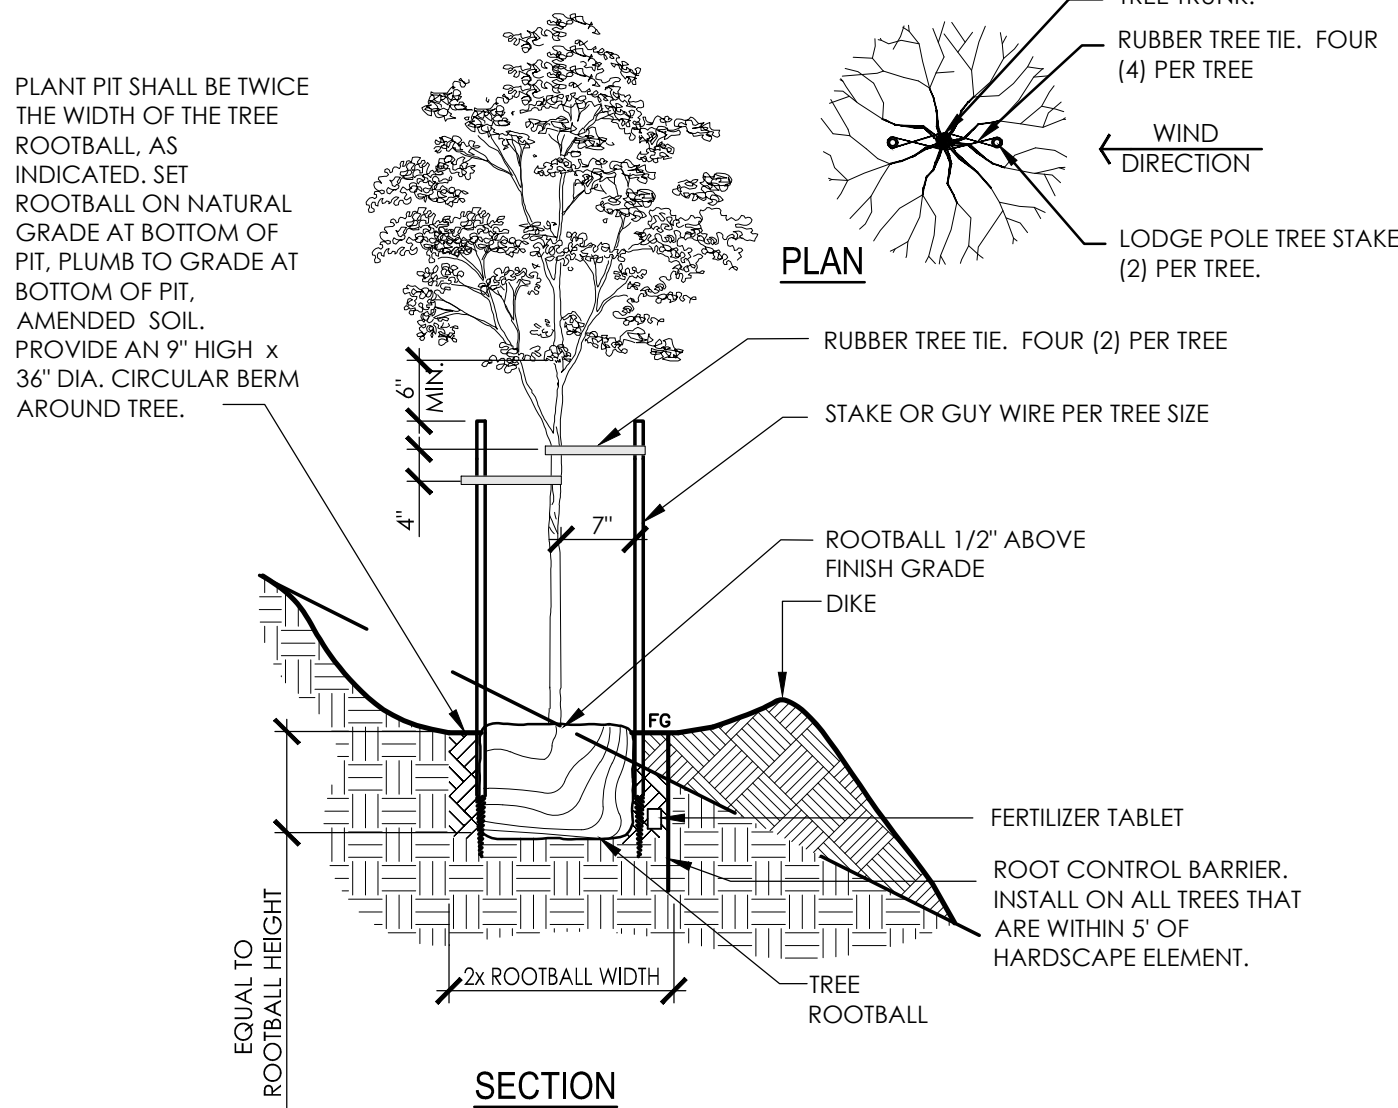


E TREE PLANTING ON SLOPE
1/2" = 1'-0"

329343-36

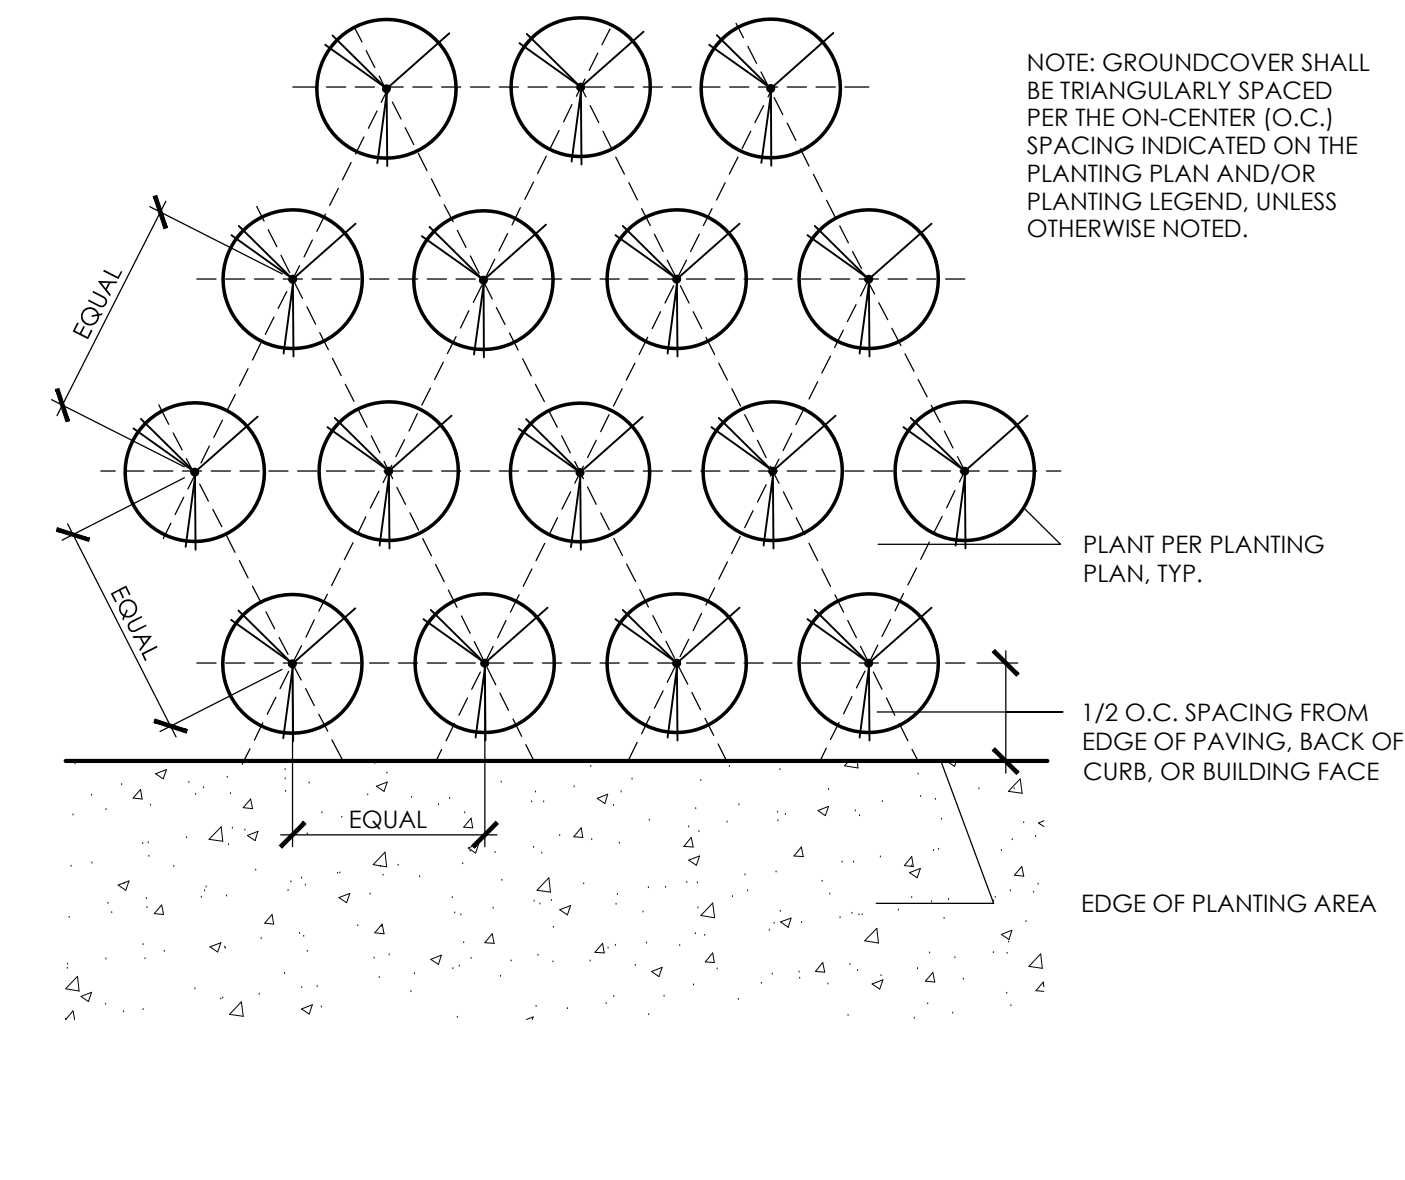

C GROUNDCOVER SPACING
1 1/2" = 1'-0"

329333-01

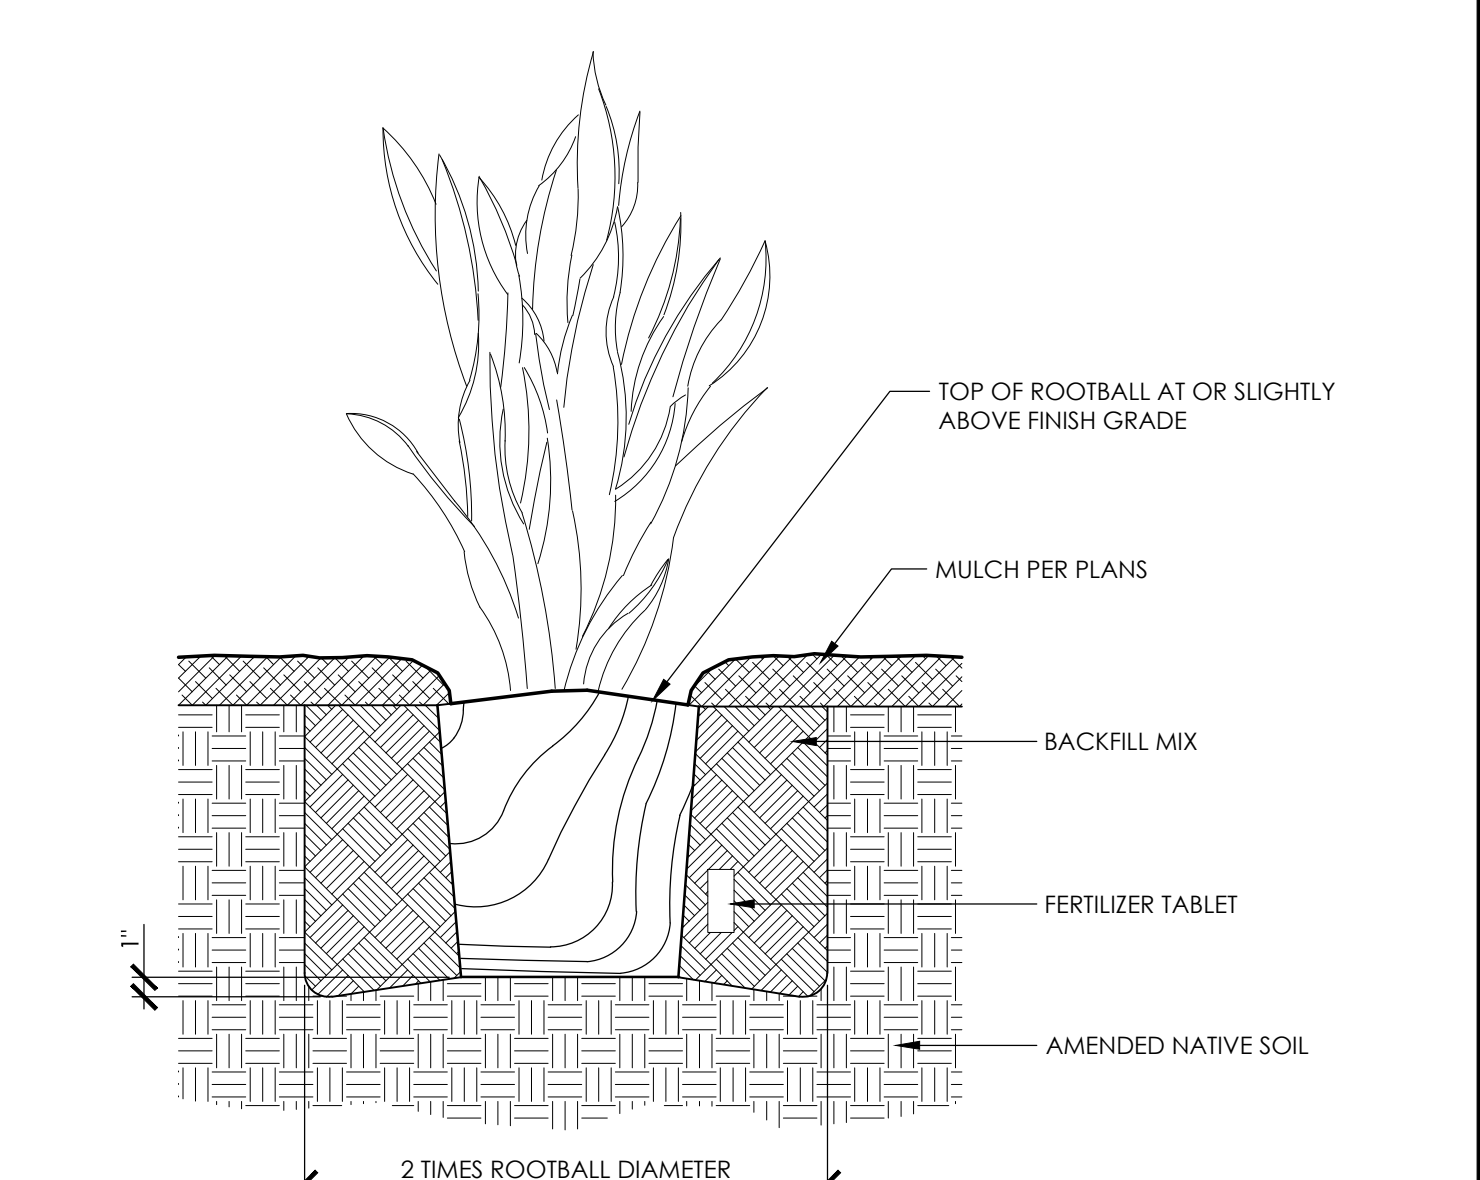

A SHRUB PLANTING
1 1/2" = 1'-0"

RRM-AL-12

811
DIAL TOLL FREE
8 1 1
Know what's below.
Call before you dig.
AT LEAST TWO DAYS
BEFORE YOU DIG.
UNDERGROUND SERVICE ALERT OF SOUTHERN CALIFORNIA

1	ADDENDUM 1	7/8/21			
2	ADDENDUM 2	7/30/21			
REV.	SYMBOL	DESCRIPTION OF CHANGE	R.C.E.	DATE	P.D.E.

DESIGNED BY:	LW	02.08.21
DATE		
DRAWN BY:	AS/SS	02.08.21
DATE		
CHECKED BY:	LW	02.08.21
DATE		

LICENSED LANDSCAPE ARCHITECT
LAWYER WISGEMEN LICENSED
07.31.2022
08.01.21
STATE OF CALIFORNIA
ENGINEER'S SEAL

PREPARED BY:
rrm design group

MICHAEL HAMILTON
REGISTERED ENGINEER
62696
RCE NUMBER

REVIEWED FOR PERMIT ISSUANCE BY:	CITY OF THOUSAND OAKS
DEVELOPMENT ENGINEER	DATE
PLANNING DIVISION	DATE
TRAFFIC ENGINEER	DATE

CITY OF THOUSAND OAKS
PUBLIC WORKS DEPARTMENT
PLANTING DETAILS
CONEJO CREEK SOUTHWEST PARK
PAIGE LANE, THOUSAND OAKS, CA 91362
CITY OF THOUSAND OAKS DWG. NO. 21-12 A
SHEET **LP501**