
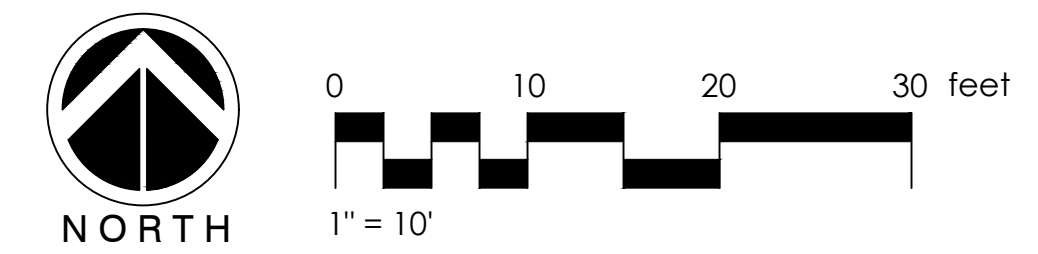


CONSTRUCTION LEGEND		
REFER TO SPECIFICATIONS FOR COLOR, TYPE, AND FINISH		
SYMBOL	DESCRIPTION	DETAIL(S)
	CONCRETE PAVING SAWCUT JOINTS AS SHOWN ON PLAN THICKENED EDGE, WHERE OCCURS	2 LC501
	PROTECTIVE SURFACING FOUR-IN-PLACE RUBBER	6 LC501
	COBBLE SEE SPECIFICATIONS	
	EXISTING DECOMPOSED GRANITE	

SYMBOL LEGEND	
SYMBOL	DESCRIPTION
	DETAIL CALLOUT, WHERE 'X' IS THE DETAIL NUMBER AND 'Y' IS THE PAGE NUMBER
	SECTION CALLOUT, WHERE 'X' IS THE SECTION NUMBER AND 'Y' IS THE PAGE NUMBER
	LIMIT OF WORK
	SAWCUT LINE. JOIN EXISTING PAVING. DETAIL 4/LC501.
	EXPANSION JOINT
	CONTRACTION, CONSTRUCTION OR COLD JOINT
	EXISTING TREE. PROTECT IN PLACE.
	PLANTING AREAS

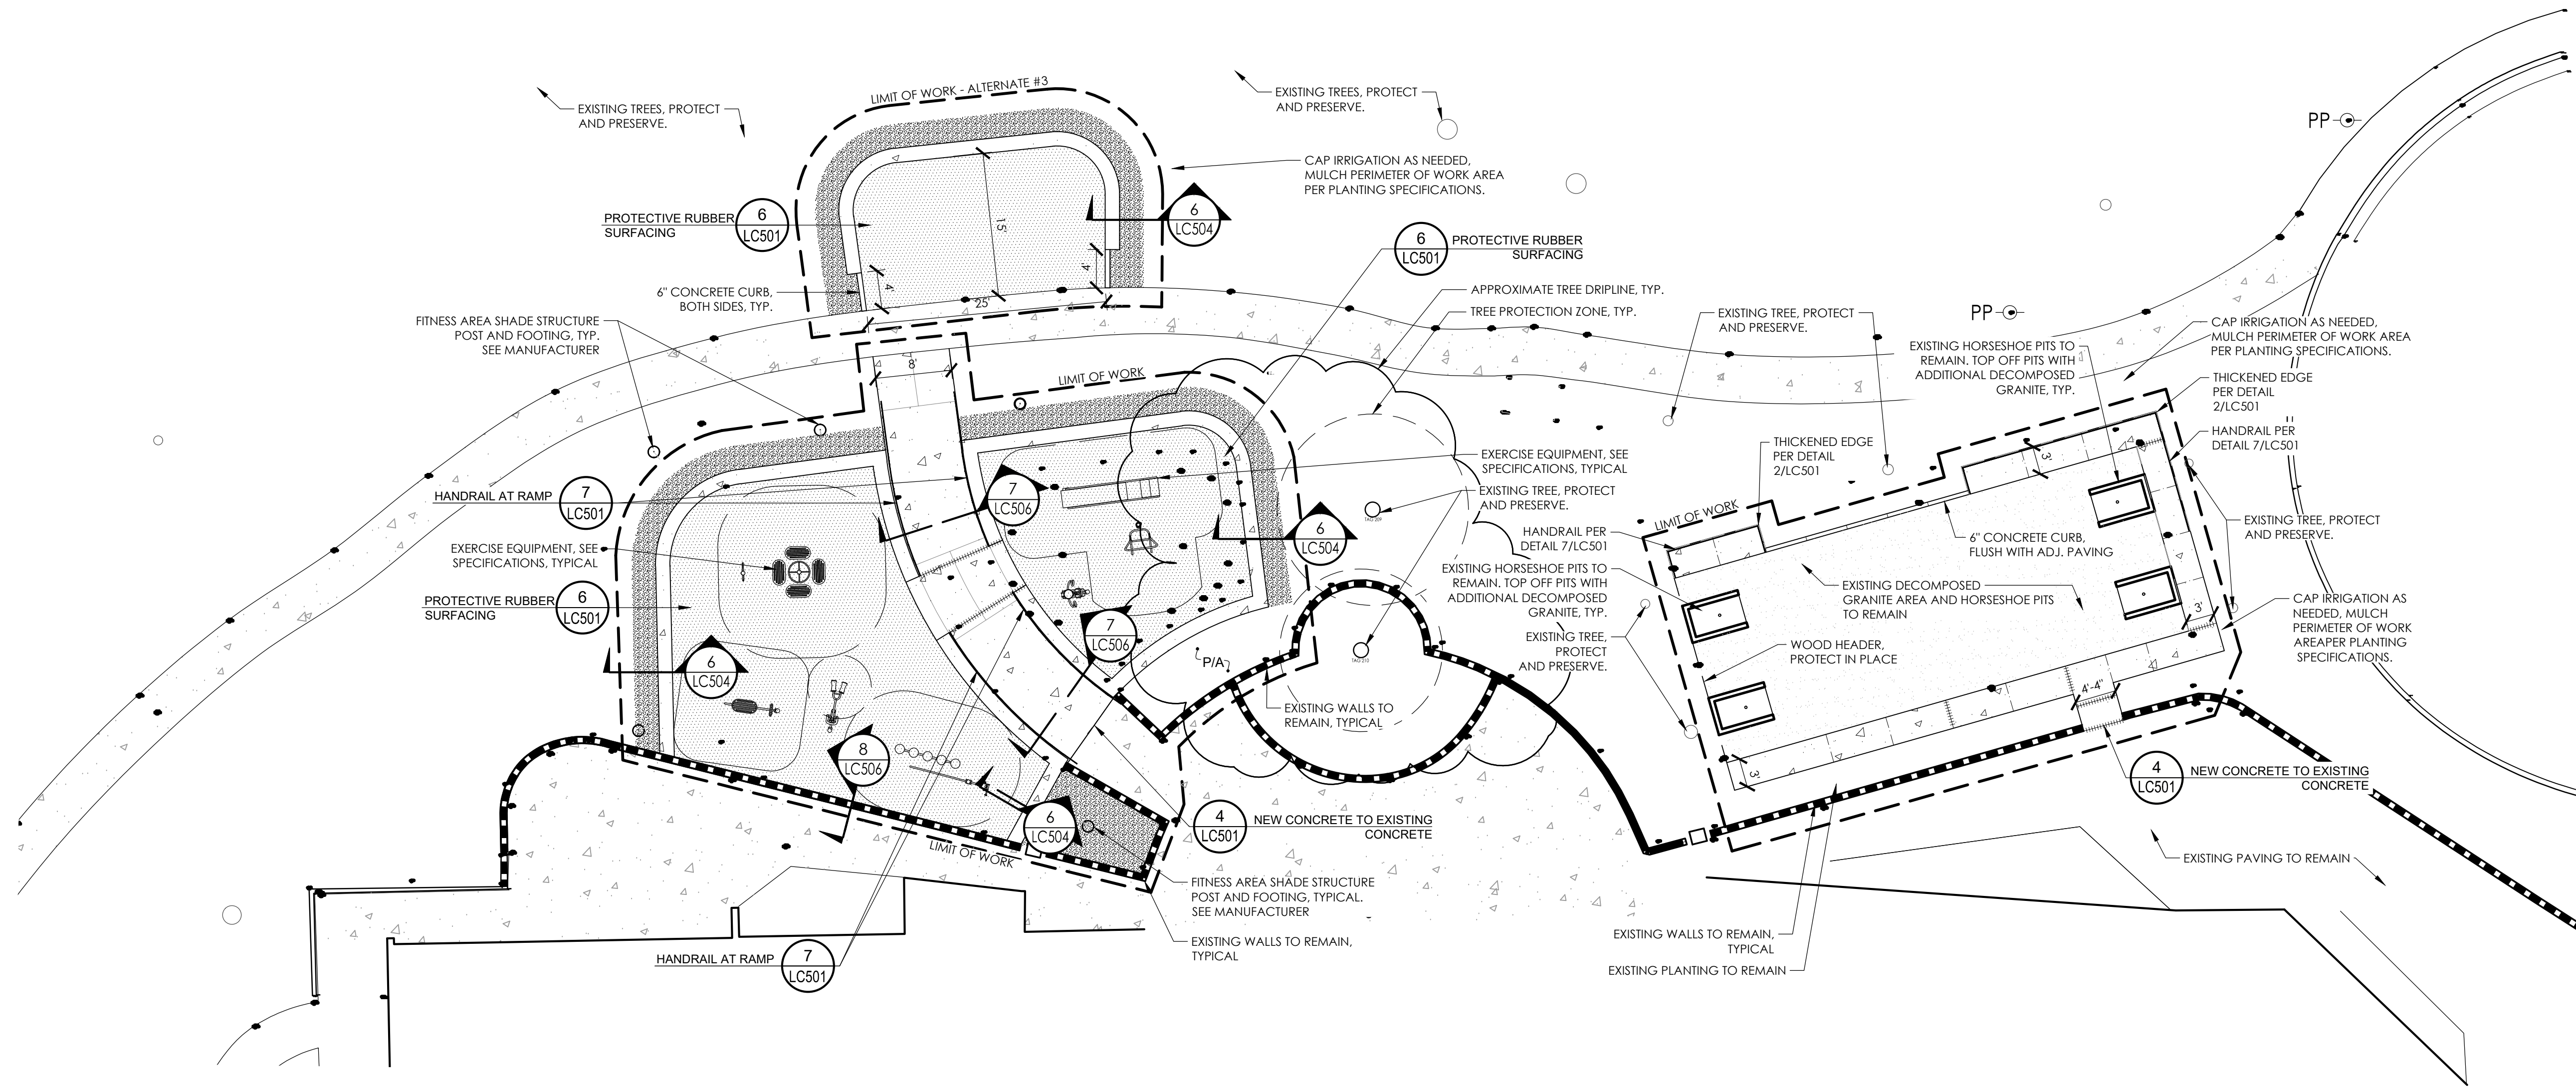

CITY OF THOUSAND OAKS  
PUBLIC WORKS DEPARTMENT

CONSTRUCTION PLAN

ALEX FIORE TEEN CENTER & GOEBEL  
ADULT CENTER IMPROVEMENTS

CITY OF THOUSAND OAKS DWG. NO. \_\_\_\_\_ SHEET **LC102**

REV	SYMBOL	DESCRIPTION OF CHANGE	R.C.E.	DATE	P.D.E.	DATE

DESIGNED BY:  
LW 02.19.20  
DATE

DRAWN BY:  
AS/SS 02.19.20  
DATE

CHECKED BY:  
LW 12.24.20  
DATE



PREPARED BY:  
**rrm design group**  
3715 S. Highway 91, Ste. 102 • San Luis Obispo, CA 93402  
TEL: (805) 545-5744 • FAX: (805) 545-4608  
www.rmdesign.com

REGISTERED ENGINEER RCE NUMBER

REVIEWED FOR PERMIT ISSUANCE BY:  
CITY OF THOUSAND OAKS

DEVELOPMENT ENGINEER DATE

PLANNING DIVISION DATE

TRAFFIC ENGINEER DATE

DATE REVISED: 7-1-08